

Exhibit D - Elevations

DAVID FISHER + ARCHITECTS
Architecture - Interiors - Planning
835 SYLVANIA DRIVE DALLAS, TEXAS 75218
(214) 527-6908 CELL (214) 632-4741

MIDM SCAFFOLDING SERVICES, INC.

1717 W. Shady Grove Road
Grand Prairie, Texas 75050

[illegible]

SUBJECT CONTAINS:
 EXCESSOR PURCHASE
 DATE May 15, 2018
 SHEET NO.


2.00

Planning Department


JUL 26 2016

Received


MDM SCAFFOLDING SERVICES, INC.
1717 W. SHADY GROVE ROAD
GRAND PRAIRIE, TEXAS 75050

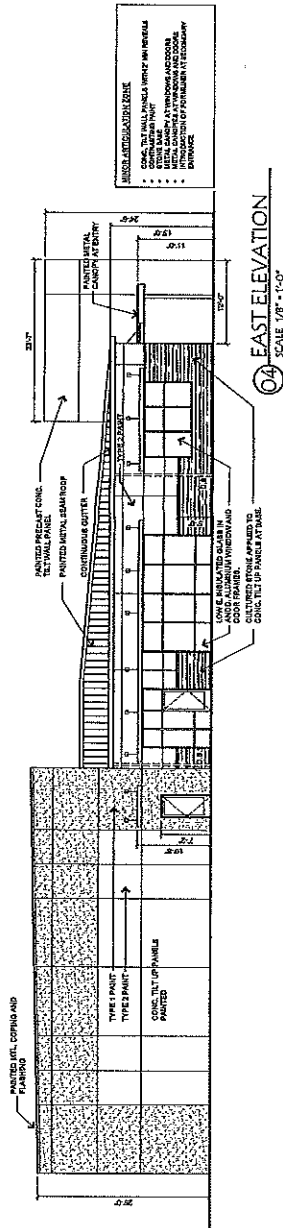


04 EAST ELEVATION
SCALE 1/8" = 1'-0"

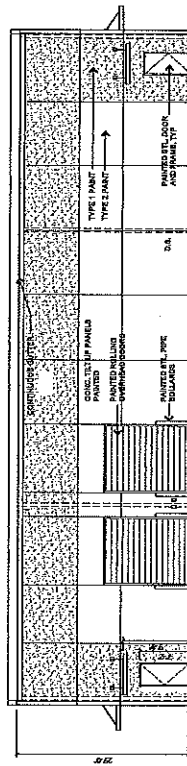

03 SOUTH ELEVATION
SCALE 1/8" = 1'-0"

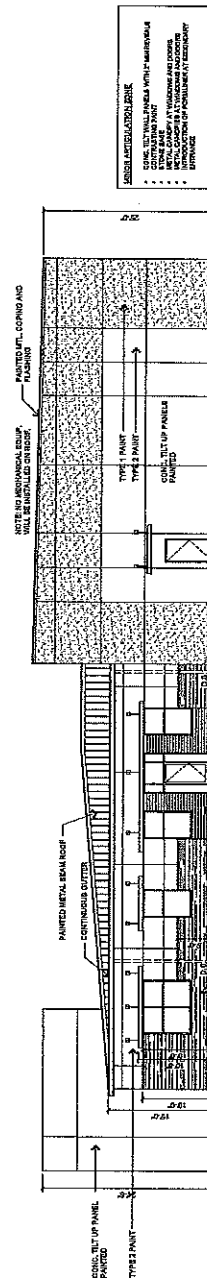

02 WEST ELEVATION
SCALE 1/8" = 1'-0"

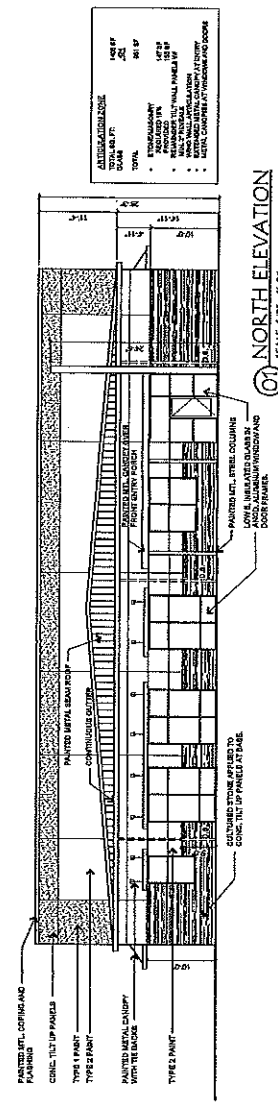

01 NORTH ELEVATION
SCALE 1/8" = 1'-0"