


Exhibit C - Building Elevations

ARTICULATION ZONE			
ENTRY REQUIRED: 3'x46'-0" = 138'-0" (EACH ENTRY) PROVIDED: NORTH ENTRY = 198'-0" x 110'-4" = 308'-4" SOUTH ENTRY = 148'-0" x 110'-4" = 258'-4" SIDE OF CORNER REQUIRED: 0.25 x 138'-0" = 34'-6" PROVIDED: 110'-4"	HORIZONTAL FLAT WALL ARTICULATION REQUIRED: 075'x46'-0"=3.46'-0" DEEP @ 82'x138'-0"=27'-6" LONG PROVIDED: 3'-6" x 30'-0"=33'-6" DEEP @ 24'-0" x 50'-0"=74'-0" LONG VERTICAL FLAT WALL ARTICULATION REQUIRED: 075'x46'-0"=3.46'-0" TALL @ 82'x138'-0"=27'-6" LONG PROVIDED: 6'-6" TALL @ 99'-4" LONG	WING WALL REQUIRED: 20'x46'-0"=92'-0" WIDE @ 5'x42'-0"=21'-0" TALL MIN. 1.25'x42'-0"=53'-0" TALL MAX. PROVIDED: 3'-0" WIDE @ 50'-0" TALL	MINOR ARTICULATION USED - 2-1/4" PANEL REVEALS - CONTRASTING PAINT COLOR - PANEL HEIGHT CHANGE

KEYNOTES		
1 TEXTURED AND PAINTED CONCRETE TILT WALL PANEL - DARK GREY	2 TEXTURED AND PAINTED CONCRETE TILT WALL PANEL - MEDIUM GREY	3 TEXTURED AND PAINTED CONCRETE TILT WALL PANEL - LIGHT GREY
4 TEXTURED AND PAINTED CONCRETE TILT WALL PANEL - WHITE	5 EPS ON METAL COLD FORM FRAMING - MEDIUM GREY	6 INSULATED TINTED GLASS ON ALUMINUM STOREFRONT SYSTEM
7 PREFABRICATED METAL CANOPY	8 SECTIONAL OVERHEAD DOOR - 9'-0" x 10'-0"	9 SECTIONAL OVERHEAD DOOR - 12'-0" x 14'-0"
10 PREFINISHED GUTTER W/ RECESSED DOWNSPOUTS, PAINTED TO MATCH ADJACENT WALL	11 HW DOOR AND FRAME, PAINTED TO MATCH ADJACENT WALL	12 HW DOOR AND FRAME W/ METAL STAIRS W/POST AND RAILINGS (PTD)
13 CONCRETE RAMP W/ PAINTED METAL POST AND RAILINGS	14 2-1/4" HORIZONTAL AND VERTICAL REVEALS	15 CONCRETE SCREEN WALL

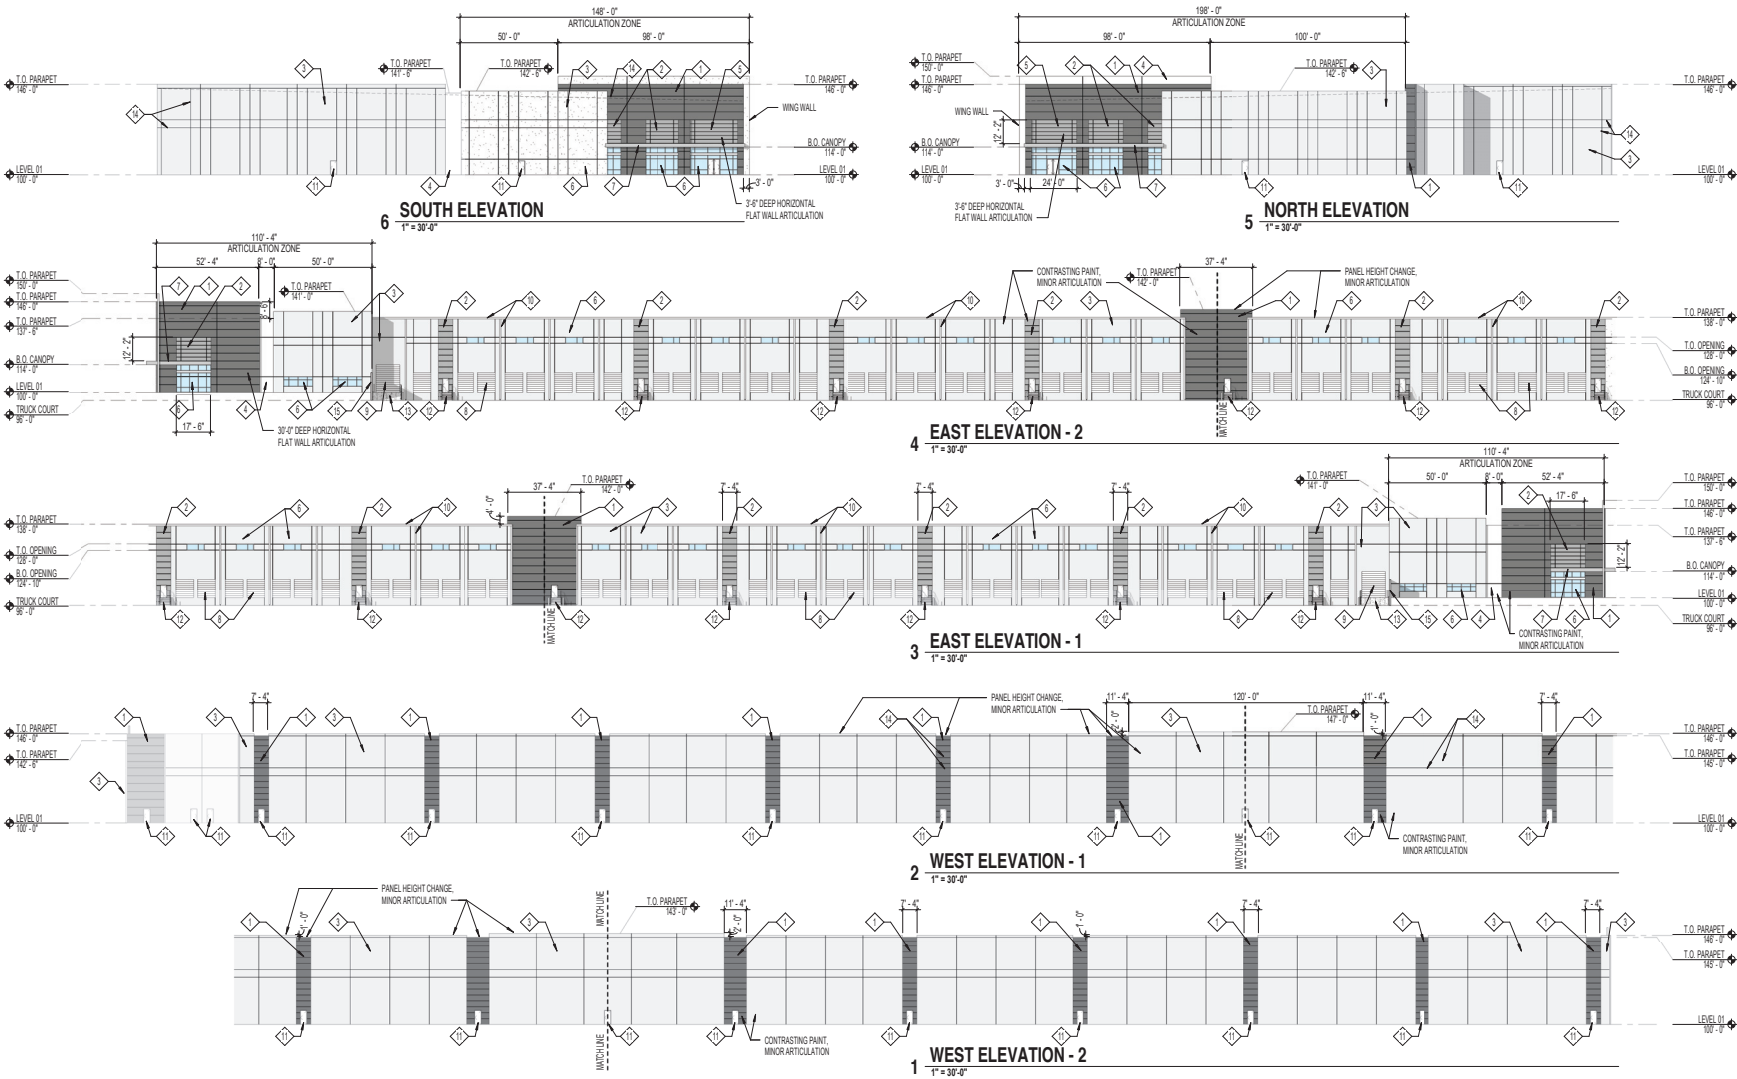

Grand Lakes
Grand Prairie, Texas

OWNER

CIVIL ENGINEER

STRUCTURAL ENGINEER

MEP ENGINEER

gsr | andrade

4121 Commerce St. Ste. 1
Dallas, Texas 75226
P 214.824.7040
F 214.887.0559

copyright 2016 gsr | andrade architects.
INTERIM REVIEW DOCUMENTS
This document is preliminary and is not
intended for Regulatory Approval, Permit,
or Construction Purposes. This document
is issued under the authority of
Fernando J. Andrade, 17866 XX-KX-15
on

Revisions:

REV.	DATE	TITLE

Date:
Project Status
XXXX-XX-XX
Project No.
100000
Drawn By:
CP
Checked By:
Checker
Sheet Title:
EXTERIOR ELEVATIONS

Drawing No.

A4.00