

Facetec
 10000 S. 100th Ave.
 Suite 100
 Greenwood, MN 55225
 (763) 434-1100
 www.facetec.com

GPD GROUP
 Professional Corporation
 10000 S. 100th Ave.
 Suite 100
 Greenwood, MN 55225
 (763) 434-1100
 www.gpdgroup.com

INSURANCE RECORD
 DATE: 05/27/2015
 DESCRIPTION: EXTERIOR ELEVATIONS
 DRAWN BY: J. H. HARRIS
 CHECKED BY: J. H. HARRIS
 SCALE: AS SHOWN

PROJECT NAME
LONE STAR
GRAND PRAIRIE
TX 75050
1925 BELT LINE RD

PROJECT NUMBER
#073
PROTOTYPE SERIES
2015
SR 2.0 FL-1-0323

PLAN INDICATIONS
 SEE PLAN FOR ALL DIMENSIONS
 SEE PLAN FOR ALL LOCATIONS
 SEE PLAN FOR ALL ELEVATIONS
 SEE PLAN FOR ALL DETAILS

PROFESSIONAL SEAL
 J. H. HARRIS
 ARCHITECT
 STATE OF TEXAS
 NO. 0000000000

PROJECT NUMBER
204727
SHEET TITLE
EXTERIOR ELEVATIONS

SHEET NUMBER
A300

TYPE OF PLAN:
 EXTERIOR ELEVATION
REMARKS:
 GRAND PRAIRIE
 REDEVELOPMENT ADDITION
 LOT 3R, BLOCK 1
 CITY OF GRAND PRAIRIE
 1925 BELT LINE RD
 CITY CASE NO. 201500000000



TOTAL ACRES: 2.47
DATE: 05/27/2015
BY: J. H. HARRIS
CHECKED BY: J. H. HARRIS

SCALE: 3/8" = 1'-0"

NOTES:
 1. CONTRACTOR SHALL VERIFY ALL EXTERIOR MATERIALS, COLORS AND FINISHES WITH THE ARCHITECT OF RECORD. ATTENTION OF THE ADR FOR CLARIFICATION.
 2. PROVIDE EXPANSION JOINTS 8" ON CENTER ON ALL ELEVATIONS. COLOR TO MATCH EXISTING MORTAR.
 3. ALL EXISTING FINISHES TO REMAIN UNLESS NOTED OTHERWISE.

EXTERIOR MATERIAL LEGEND
 ID DESCRIPTION
 EX-1 EXISTING TO REMAIN
 ST-1 STACKED STONE
 BR-1 BRICK
 SR-1 STONE BAND
 AN-1 ANCHORING
 MH-1 METAL HANDRAIL
 H-1 H-2 H-3 2015 H-20

Fapade	Brick	Stucco	Standing Seam	Aluminum	% Total
North	144 SF	20%	28 SF	5%	253 SF, 35%
South	144 SF	20%	28 SF	5%	253 SF, 35%
East	216 SF	12%	198 SF	10%	801 SF, 40%
West	216 SF	12%	198 SF	10%	801 SF, 38%
					1,983 SF, 100%

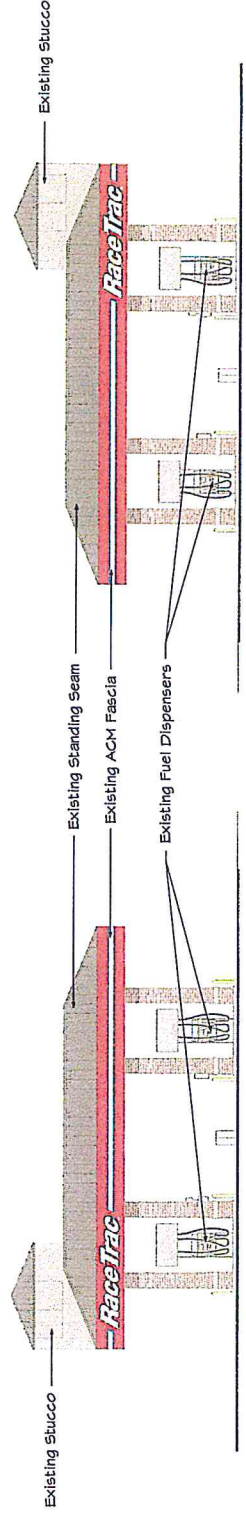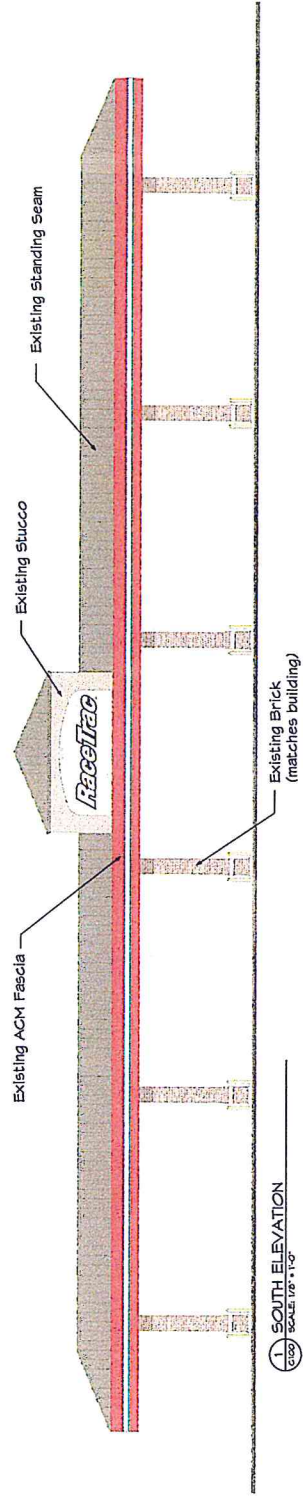

RECEIVED
MAY 27 2015

PLANNING DEPARTMENT

SITE PLAN AMENDMENT
GRAND PRAIRIE REDEVELOPMENT ADDITION
LOT 3R, BLOCK 1
2.497 ACRES
SITUATED IN THE
MICHAEL FARRANS SURVEY, ABSTRACT 469
CITY OF GRAND PRAIRIE
DALLAS COUNTY, TEXAS
1525 N BELTLINE ROAD
CITY CASE NO. 5051101A

1 WEST ELEVATION
SCALE 1/8" = 1'-0"

1 EAST ELEVATION
SCALE: 1/8" = 1'-0"

EVERYTHING GRAYED OUT IS EXISTING TO REMAIN
NO PROPOSED IMPROVEMENTS TO FUEL CANOPY