

Exhibit D - Building Elevations
Page 1 of 4




FRONT ELEVATION - EAST (PRIMARY FACADE & ARTICULATED PUBLIC ENTRANCE)
3/16" = 1'-0"

FACADE SURFACE AREA:	2,858 SQFT	100%
SN-1 SN-2 STONE SURFACE AREA:	1,187 SQFT	41.5%
BR-3 BRICK SURFACE AREA:	510 SQFT	17.8%
BR-4 BRICK SURFACE AREA:	541 SQFT	18.9%
ST-1 STONEFRONT AREA:	554 SQFT	19.4%
G31 FROSTED STOREFRONT AREA:	0 SQFT	0%
G31 SPANDREL STOREFRONT AREA:	0 SQFT	0%
EC-1 CORNICE SURFACE AREA:	65 SQFT	2.3%
PT-9 SOLID DOOR:	0 SQFT	0%
FACADE LENGTH:	124' - 1 1/2"	100%
CANOPY LINEAR LENGTH:	68'	54.8%
GLAZING LINEAR LENGTH:	64' - 4 1/2"	51.9%



REAR ELEVATION - WEST (PRIMARY FACADE)
3/16" = 1'-0"

FACADE SURFACE AREA:	2,643 SQFT	100%
SN-1 SN-2 STONE SURFACE AREA:	1,115 SQFT	42.2%
BR-3 BRICK SURFACE AREA:	798 SQFT	30.2%
BR-4 BRICK SURFACE AREA:	446 SQFT	16.9%
ST-1 STONEFRONT AREA:	16 SQFT	0.6%
G31 FROSTED STOREFRONT AREA:	47 SQFT	1.8%
G31 SPANDREL STOREFRONT AREA:	131 SQFT	5%
EC-1 CORNICE SURFACE AREA:	90 SQFT	3.4%
PT-9 SOLID DOOR:	0 SQFT	0%
FACADE LENGTH:	124' - 1 1/2"	100%
CANOPY LINEAR LENGTH:	73' - 8"	58.3%
GLAZING LINEAR LENGTH:	59' - 4"	47.8%

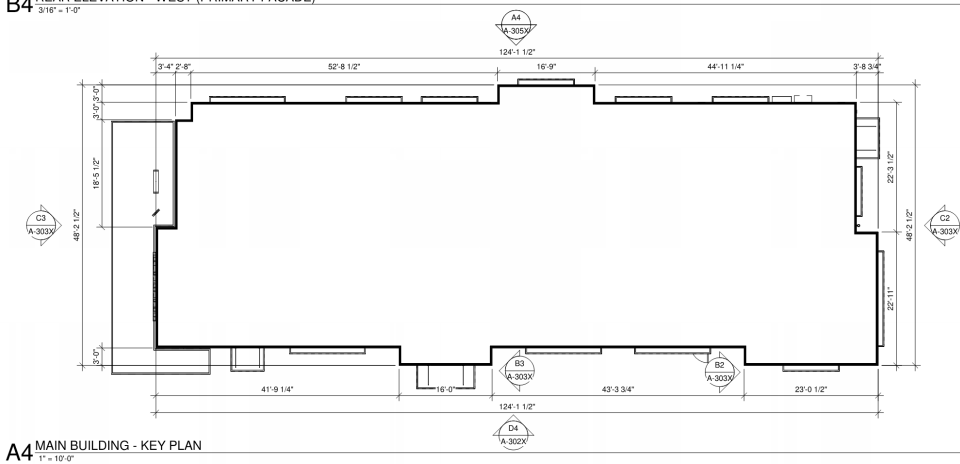

MAIN BUILDING - KEY PLAN
3/16" = 1'-0"



CHICK-FIL-A
PIONEER PKWY FSU
Lot 12, Block A
Bush & Pioneer Centre Addition,

FSR#03973
BUILDING TYPE / SIZE: P12 CUSTOM LE RELEASE
v2-18-08


REVISION SCHEDULE
NO. DATE DESCRIPTION

DEVELOPER REVIEW

CONSULTANT PROJECT # 17130
PRINTED FOR DEVELOPER REVIEW
DATE 1/16/2019 3:45:02 PM
DRAWN BY Designer
Information contained on this drawing and all related documents is for the project and is not to be reproduced or used for any other project without written approval of the consultant firm.
SHEET
COLOR EXTERIOR ELEVATIONS 1


SHEET NUMBER
A-302X

Exhibit D - Building Elevations
Page 2 of 4

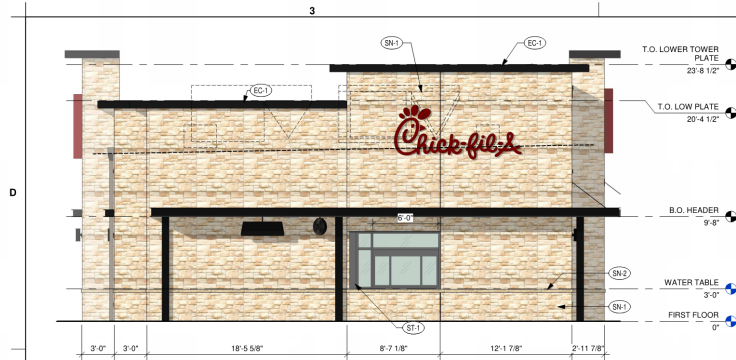

C3 DRIVE-THRU ELEVATION - SOUTH (PRIMARY FACADE)

FACADE SURFACE AREA:	1,085 SQFT	100%
SN-1 SN-2 STONE SURFACE AREA:	1082 SQFT	99.2%
BR-3 BRICK SURFACE AREA:	0 SQFT	0%
ST-1 STOREFRONT AREA:	45 SQFT	6.7%
G31 FROSTED STOREFRONT AREA:	0 SQFT	0%
G31 SPANDREL STOREFRONT AREA:	0 SQFT	0%
EC-1 CORNICE SURFACE AREA:	38 SQFT	3.3%
PT-9 SOLID DOOR:	0 SQFT	0%
FACADE LENGTH:	48' - 2 1/2"	100%
CANOPY LINEAR LENGTH:	45' - 5 1/2"	94.3%
GLAZING LINEAR LENGTH:	7' - 7"	15.7%

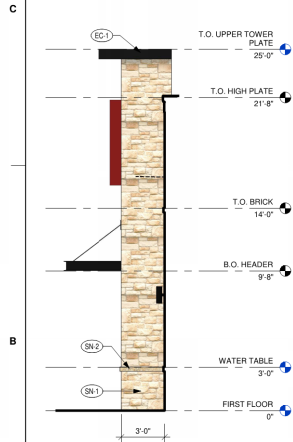


B3 FRONT/SIDE ELEVATION INTERIOR - NORTH (PRIMARY FACADE)

FACADE SURFACE AREA:	78 SQFT	100%
SN-1 SN-2 STONE SURFACE AREA:	75 SQFT	96.2%
BR-3 BRICK SURFACE AREA:	0 SQFT	0%
ST-1 STOREFRONT AREA:	0 SQFT	0%
G31 FROSTED STOREFRONT AREA:	0 SQFT	0%
G31 SPANDREL STOREFRONT AREA:	0 SQFT	0%
EC-1 CORNICE SURFACE AREA:	3 SQFT	3.8%
PT-9 SOLID DOOR:	0 SQFT	0%
FACADE LENGTH:	3'	100%
CANOPY LINEAR LENGTH:	4'	133.3%
GLAZING LINEAR LENGTH:	0'	0%



C2 FRONT/SIDE ELEVATION - NORTH (PRIMARY FACADE)

FACADE SURFACE AREA:	1,107 SQFT	100%
SN-1 SN-2 STONE SURFACE AREA:	611 SQFT	55.2%
BR-3 BRICK SURFACE AREA:	227 SQFT	20.5%
ST-1 STOREFRONT AREA:	74 SQFT	6.7%
G31 FROSTED STOREFRONT AREA:	0 SQFT	0%
G31 SPANDREL STOREFRONT AREA:	0 SQFT	0%
EC-1 CORNICE SURFACE AREA:	37 SQFT	3.3%
PT-9 SOLID DOOR:	31 SQFT	2.8%
FACADE LENGTH:	48' - 2 1/2"	100%
CANOPY LINEAR LENGTH:	36' - 1"	74.8%
GLAZING LINEAR LENGTH:	24' - 2"	50.1%

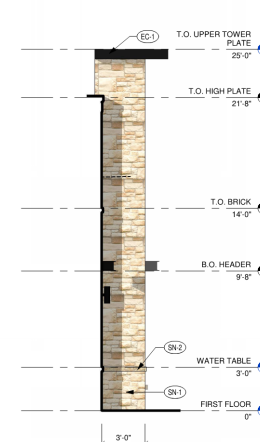

B2 DRIVE-THRU ELEVATION INTERIOR - SOUTH (PRIMARY FACADE)

FACADE SURFACE AREA:	77 SQFT	100%
SN-1 SN-2 STONE SURFACE AREA:	74 SQFT	96.1%
BR-3 BRICK SURFACE AREA:	0 SQFT	0%
ST-1 STOREFRONT AREA:	0 SQFT	0%
G31 FROSTED STOREFRONT AREA:	0 SQFT	0%
G31 SPANDREL STOREFRONT AREA:	0 SQFT	0%
EC-1 CORNICE SURFACE AREA:	3 SQFT	3.9%
PT-9 SOLID DOOR:	0 SQFT	0%
FACADE LENGTH:	3'	100%
CANOPY LINEAR LENGTH:	2'	66.7%
GLAZING LINEAR LENGTH:	0'	0%

NOTES: DASHED LINE INDICATES ROOF LINE

FINISH SCHEDULE - EXTERIOR						
MARK	DESCRIPTION	MANUFACTURER	MODEL NAME	MODEL NUMBER	COLOR	NOTE
EXTERIOR						
BR-3	BRICK VENEER	ACME BRICK	VELOUR BRICK		CINNEBAR	
BR-4	BRICK VENEER	ACME BRICK	VELOUR BRICK		DOVE GRAY	
EC-1	PARAPET WALL COPING	CHUCKCAST & EXCEPTIONAL METALS	STANDARD FIB		COAL BLACK	MATTE FINISH
PT-7	EXTERIOR PAINT	SHERWIN WILLIAMS	SHER-CRYL HIGH PERFORMANCE ACRYLIC	SW 2807	ROCKWOOD	REFUSE ENCLOSURE, FINISH: SEMI-GLOSS ON DOOR FRAMES, SATIN ON WALLS
PT-9	EXTERIOR PAINT	SHERWIN WILLIAMS	SHER-CRYL HIGH PERFORMANCE ACRYLIC	SW 7018	DOVE TAIL	
SN-1	STONE VENEER	SALADO QUARRY	LIMESTONE, CUT: SONOMA		CAVE	MORTAR: ARGOS SAN TAN
SN-2	STONE SILL	SALADO QUARRY	LIMESTONE, CUT: SONOMA		CAVE	MORTAR: ARGOS SAN TAN
ST-1	STOREFRONT	YKK	YES 45 (YES 45S AT INTERIOR PLANT)		CLEAR ANODIZED	

MAIN BUILDING CALCULATIONS:

PRIMARY FACADES =
ARTICULATED PUBLIC ENTRANCE =
HIGHEST ENVELOPE HEIGHT =
REQUIRED PARAPET (<6,000SQ2) =
(H) BUILDING HEIGHT =
(*) DISTANCE BETWEEN OFFSETS =
(L) LENGTH OF OFFSET =
PROJECTING OFFSET =
TOTAL CANOPY LENGTH =

NORTH, SOUTH, WEST, EAST
EAST
16' - 6"
3' - 6"
20'
60'
15'
3'
235.5 LF / 67% OF TOTAL FACADES

NOTES:

CASE: SU190201 / S190201
SIGNAGE INTENDED FOR ILLUSTRATIVE PURPOSES ONLY
ROOFTOP EQUIPMENT TO NOT BE INSTALLED WITHIN 5' OF NEAREST PERIMETER WALL
HEAVY DASHED LINE INDICATES TOP OF ROOF DECK
THIN DASHED LINE INDICATES ROOFTOP EQUIPMENT
THIS SHEET IS INTENDED FOR ILLUSTRATIVE PURPOSES ONLY AND ARE NOT TO BE USED FOR CONSTRUCTION.



1/16/2019 3:46:11 PM

CHICK-FIL-A
PIONEER PKWY FSU
Lot 12, Block A
Bush & Pioneer Centre Addition,

FSR#03973






BUILDING TYPE / SIZE: P12 CUSTOM LE
RELEASE: v2.18.08

REVISION SCHEDULE
NO. DATE DESCRIPTION

CONSULTANT PROJECT # 17130
PRINTED FOR DEVELOPER REVIEW
DATE 1/16/2019 3:46:11 PM
DRAWN BY Designer
Information contained on this drawing and in all digital files provided for client use only. It is the responsibility of the client to ensure that all information is accurate and up-to-date. No warranty is made by the consultant for any errors or omissions.

COLOR EXTERIOR ELEVATIONS 2
SHEET NUMBER

A-303X

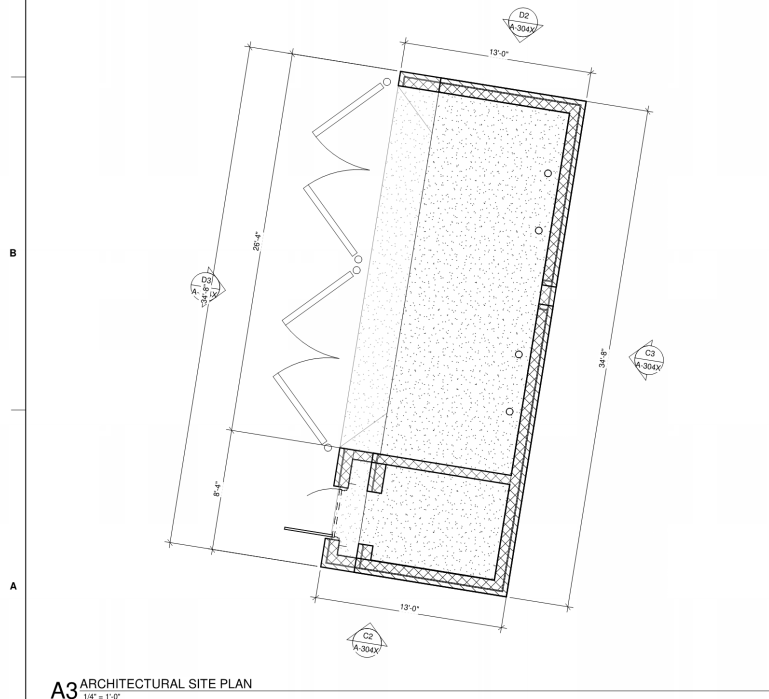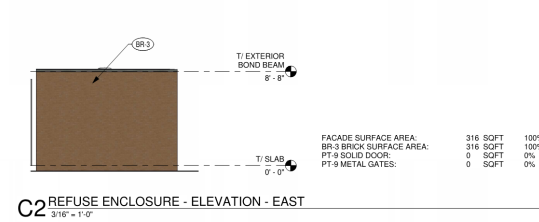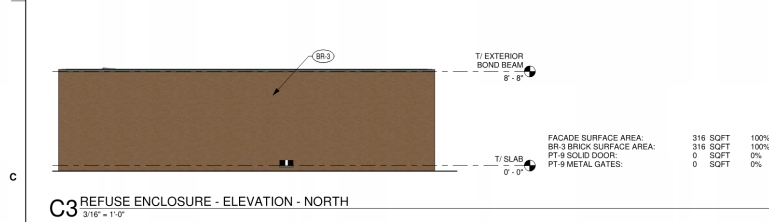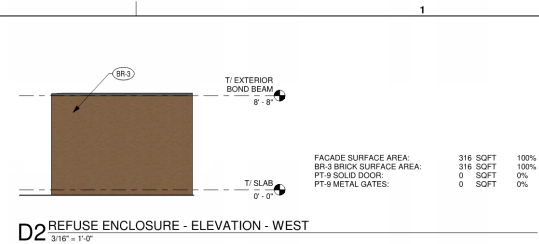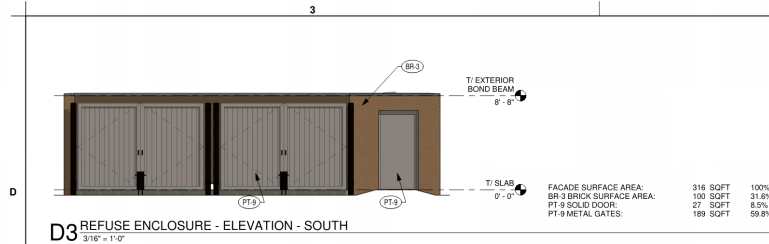

NOTES:

CASE: SU190201 / S190201

THIS SHEET IS INTENDED FOR ILLUSTRATIVE PURPOSES ONLY AND ARE NOT TO BE USED FOR CONSTRUCTION.



CHICK-FIL-A
PIONEER PKWY FSU
Lot 12, Block A
Bush & Pioneer Centre Addition,

FSR#03973
BUILDING TYPE / SIZE: P12 CUSTOM / E
RELEASE: v2.18.08

REVISION SCHEDULE
NO. DATE DESCRIPTION

DEVELOPER REVIEW

CONSULTANT PROJECT # 17130
PRINTED FOR DEVELOPER REVIEW
DATE 1/16/2019 3:46:53 PM
DRAWN BY Designer

Information contained on this drawing and in all digital files provided is for reference only and may be subject to change without notice. No warranty is made by the architect for any errors or omissions in this drawing or any other documents prepared by the architect.

SHEET COLOR EXTERIOR ELEVATIONS 3

SHEET NUMBER
A-304X



A4 REAR ELEVATION - WEST (PRIMARY FACADE)
N.T.S.

NOTES:
CASE: SU190201 / S190201
SIGNAGE INTENDED FOR ILLUSTRATIVE PURPOSES ONLY
THIS SHEET IS INTENDED FOR ILLUSTRATIVE PURPOSES ONLY AND ARE NOT TO BE USED FOR CONSTRUCTION.



Chick-fil-A

Chick-fil-A
5200 Buffington Road
Atlanta, Georgia 30349-2998

MAYSE & ASSOCIATES, INC.

Architecture • Planning • Construction Management



14881 Quorum Dr. Suite 900
Dallas, Texas 75244
Phone: (972) 386-0338 Fax: (972) 386-0376
www.MayseAssociates.com



1/16/2019 3:47:00 PM

CHICK-FIL-A
PIONEER PKWY FSU
Lot 12, Block A
Bush & Pioneer Centre Addition,

FSR#03973

BUILDING TYPE / SIZE: P12 CUSTOM LE
RELEASE: v2-18-08

REVISION SCHEDULE
NO. DATE DESCRIPTION

DEVELOPER REVIEW

CONSULTANT PROJECT # 17130
PRINTED FOR DEVELOPER REVIEW
DATE 1/16/2019 3:47:00 PM
DRAWN BY Designer

SHEET
LANDSCAPING COLORED
ELEVATION

SHEET NUMBER
A-305X