

[illegible][illegible]

Design: 14-0776

Sheet: 2 of 13

Location: #056

Address: 220 WESTCHESTER PKWY., GRAND PRAIRIE, TX

Architect: DEBBIE MOLTZ LAUREN STACHOUSE

Design: TQ

Date: 08/05/14

Client: [blank]

Contract: [blank]

Project: [blank]


Prepared: [blank]

Project: [blank]

Chandler Signs
 2201 West 4th St., Suite 111, Dallas, TX 75210
 214-492-2525 Fax: 214-492-2584
 9811 Southwestern Blvd., Suite 100, Houston, TX 77055
 281-253-2525 Fax: 281-253-2574
 9811 Southwestern Blvd., Suite 100, Houston, TX 77055
 281-253-2525 Fax: 281-253-2574
FINAL ELECTRICAL CONNECTION BY CUSTOMER


THESE WIRING DIAGRAMS ARE PREPARED FOR THE INFORMATION OF THE CUSTOMER. THEY ARE NOT TO BE USED FOR ANY OTHER PURPOSE. THE CUSTOMER IS RESPONSIBLE FOR OBTAINING ALL NECESSARY PERMITS AND FOR THE PROPER INSTALLATION OF THE WIRING. THE CONTRACTOR IS NOT RESPONSIBLE FOR ANY DAMAGE TO THE BUILDING OR EQUIPMENT CAUSED BY THE CUSTOMER'S NEGLIGENCE OR MISUSE OF THE WIRING DIAGRAMS.

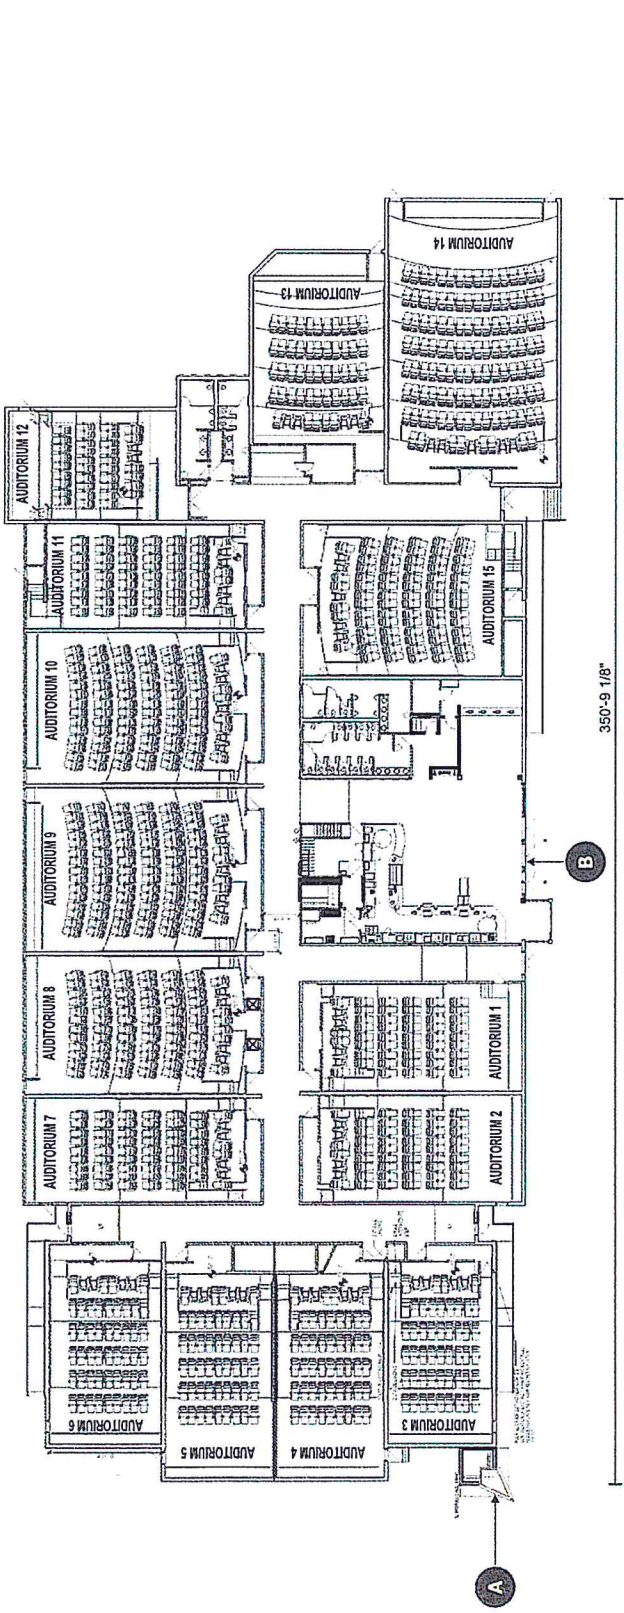

OVERALL FLOOR PLAN - PROPOSED

SCALE: 1/32" = 1'-0"

PRIMARY ELECTRICAL	ID	NEW EXTERIOR SIGN PACKAGE	ITEMS REQUIRED
120V	A	ILLUMINATED TOWER DISPLAY	1
120V	B	"CINE MARK" 48" CHANNEL LETTERS - RED FACES	1

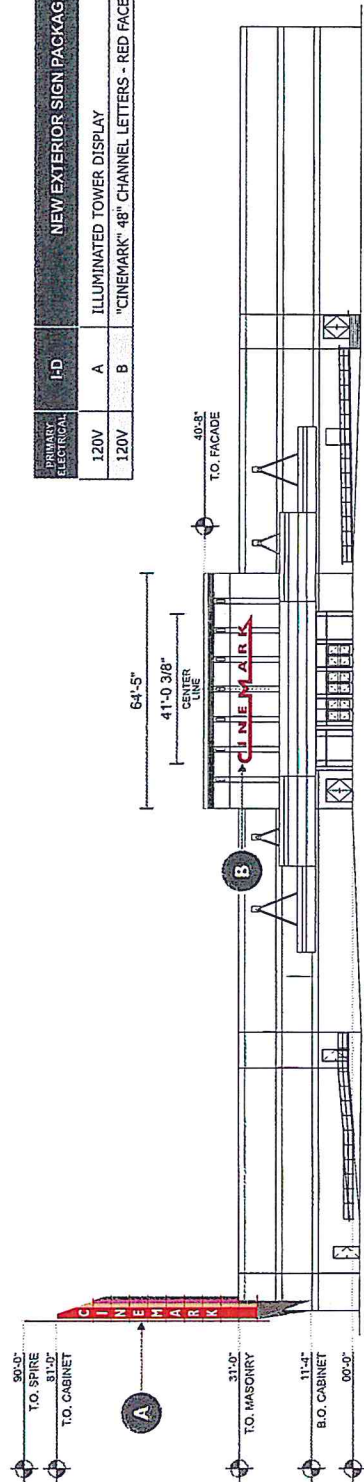

BLDG. EXTERIOR ELEVATION - (WEST) PROPOSED

SCALE: 1/32" = 1'-0"

Design #	14-0776
Sheet	3 of 13
Location	#956
Address	220 WESTCHESTER PKWY., GRAND PRAIRIE, TX
Art. No.	DEBBIE MOLTZ
Contractor	LAUREN STACKHOUSE
Designer	TQ
Date	08/05/14
Client	
Estimator	
Job	
Location	
Revision/Date	

Chandler Signs
Billboard & Signage Division

2220 Howe Ave
Ft. Worth, TX 76107
Tel: 817-492-2888
Fax: 817-492-2844

1810 S. Main St.
Ft. Worth, TX 76102
Tel: 817-338-8772
Fax: 817-338-8772

912 S. Main St.
Ft. Worth, TX 76102
Tel: 817-338-8772
Fax: 817-338-8772


2700 S. Main St.
Ft. Worth, TX 76102
Tel: 817-338-8772
Fax: 817-338-8772

1100 S. Main St.
Ft. Worth, TX 76102
Tel: 817-338-8772
Fax: 817-338-8772

1100 S. Main St.
Ft. Worth, TX 76102
Tel: 817-338-8772
Fax: 817-338-8772

FINAL ELECTRICAL CONNECTION BY CUSTOMER

UL

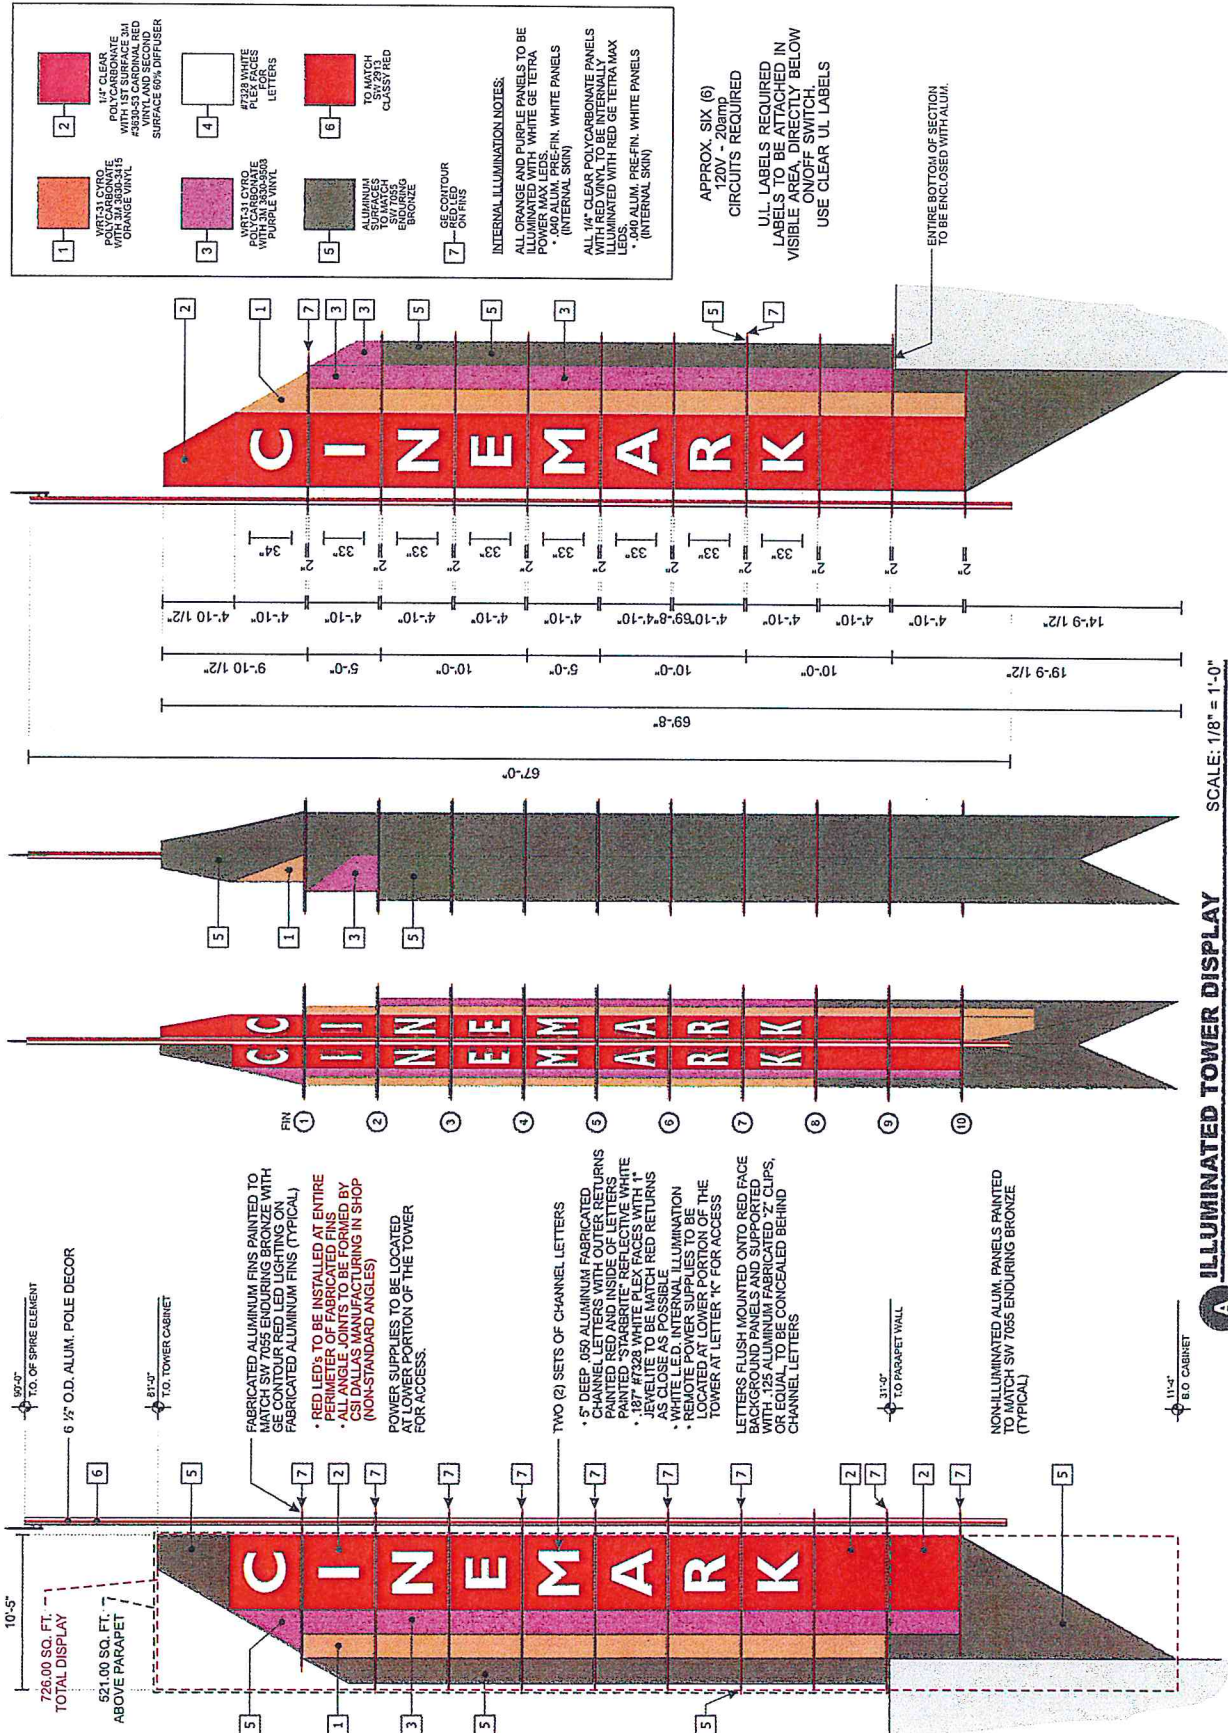

ILLUMINATED TOWER DISPLAY

ONE (1) REQUIRED - MANUFACTURE AND INSTALL



ONE ELECTRICAL PENETRATION THRU
FRONT BLDG. ELEVATION PARAPET WALL

SCALE: 3/16"=1'-0"


ONE (1) SET REQUIRED - MANUFACTURE AND INSTALL

5" DEEP SELF-CONTAINED LETTERS WITH RETURNS AND 1" RETAINERS PAINTED (PMS #1807C RED).

.187" THK. #2793 RED CYRO FORMED FACES - 1" DEEP WITH .050" THICK ALUMINUM RETAINERS PAINTED (PMS #1807C RED).
LETTERS ILLUMINATED WITH RED LEDS AND POWER SUPPLIES MOUNTED INSIDE EACH LETTER.

PRIMARY FROM EA. LETTER TO BE ROUTED THRU UNDERSCORE WITH RIGID CONDUIT BETWEEN LETTERS.

ONE (1) PRIMARY ELECTRICAL PENETRATION AT MIDDLE OF "M".
CONDUIT PAINTED ON SITE - OBTAIN SMALL SUPPLY OF EXTERIOR WALL PAINT FROM ON-SITE PAINTER.

 

10:30

2" E.I.F.S. ON $\frac{3}{4}$ "
PLYWOOD SHEATHING

28.5" BO CHANNEL LETTER

EXISTING CEILING

EXISTING FIRST FLOOR

WALL SECTION

SCALE: 1/16" = 1'-0"

PARTIAL BLDG. EXTERIOR ELEVATION - (WEST) PROPOSED

SCALE: 1/16" = 1'-0"

MATRIX OF RESPONSIBILITY		CHANDLER SIGNS, L.P.	GENERAL CONTRACTOR
PROVIDE AND SECURE J-BOXES BEHIND E.I.F.S. WALL, INCLUDING PRIMARY ELECTRICAL, WALL, INCLUDING INTERIOR BRANCH J-BOXES BEHIND E.I.F.S. WALL.	X		
PROVIDE FULL SIZE CHANNEL LETTER PAPER PATTERN AND DRILL PRIMARY ELECTRICAL WALL, INCLUDING THE INSTALLATION OF INDIVIDUAL CHANNEL LETTERS	X		
PROVIDE ONE (1) PRIMARY ELECTRICAL WHIP BEHIND INTERIOR WALL AND EXTENDING A MINIMUM OF 10'-0" BEYOND PARAPET WALL FINISH, INTO BUILDING LOBBY, INCLUDING SEALING THE HOLES IN THE E.I.F.S. EXTERIOR WALL, WITH SONOLASTIC NP-1 OR SIMILAR SEALANT	X		
PROVIDE SEALTITE CONNECTOR AND FINAL PRIMARY ELECTRICAL HOOK-UP OF ONE (1) 10'-0" PRIMARY ELECTRICAL WHIP BEHIND INTERIOR WALL, INCLUDING STRAPPING OF CONDUIT TO INTERIOR WALL AND PAINTING CONDUIT AND J-BOXES TO MATCH INTERIOR BLOC. WALL	X		
PROVIDE PLYWOOD BLOCKING BEHIND FINISHED WALL, FOR SECURING ALL LETTERS	X		

ONE (1) 20AMP, 120V CIRCUIT REQUIRED

U.L. LABELS REQUIRED
LABELS TO BE ATTACHED IN
VISIBLE AREA, DIRECTLY BELOW
ON/OFF SWITCH

NOTE: USE CLEAR UL LABELS

CHANDLER LOGO STICKER WITH
3 DRAWS TO BE ATTACHED TO TOP
OF LETTERS AND NOT VISIBLE
FROM THE GROUND

**JUL 2161 COMPLIANT PER NEC AND
MANUFACTURING SPECIFICATIONS**

NOTE TO ELECTRICAL CONTRACTOR

Ⓟ DENOTES APPROX. LOCATION OF J-BOX(ES) PROVIDED and INSTALLED BY ELECTRICAL CONTRACTOR

ELECTRICAL CONTRACTOR TO PROVIDE
PRIMARY ELECTRICAL AND TO PROVIDE
FINAL ELECTRICAL HOOK-UP

[illegible][illegible]

**FINAL ELECTRICAL
CONNECTION BY
CUSTOMER**




Design #	14-0776
Sheet	10 of 13
Location	#056
Address	220 WETCHESTER PKWY., GRAND PRAIRIE, TX
Architect	DEBBIE MOLTZ CONCRETE LAUREN STACHOUSE
Designer	TQ
Date	08/05/14
Approval / Date	
Client	
Estimator	
Art	
Layout	
Field / Notes	
Revision / Date	

Chandler Signs
Since 1949, Chandler Signs has been the premier provider of custom signage for businesses and organizations throughout the United States. Our commitment to quality and customer service has earned us a reputation as the industry leader in custom signage.



2100 Westway Blvd., Suite 100, Dallas, TX 75223
214-343-1234
214-343-1235
FINAL ELECTRICAL CONNECTION BY CUSTOMER


Chandler Signs is not responsible for the electrical work performed by the customer. The customer is responsible for obtaining all necessary permits and ensuring that the electrical work is done in accordance with all applicable codes and regulations.

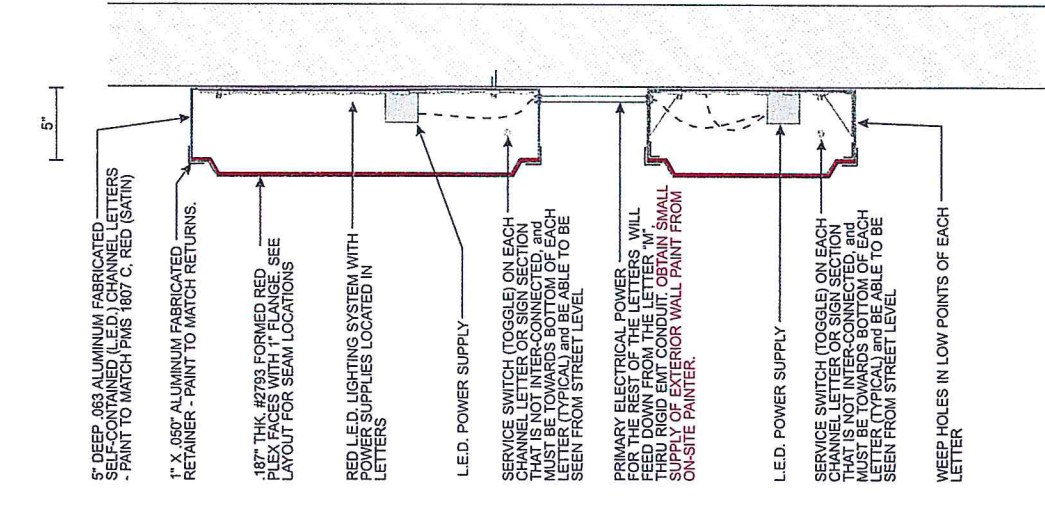


02 SECTION DETAIL N.T.S.
SIGN 'A': ELECTRICAL THRU 'M' @ HIGHEST POINT

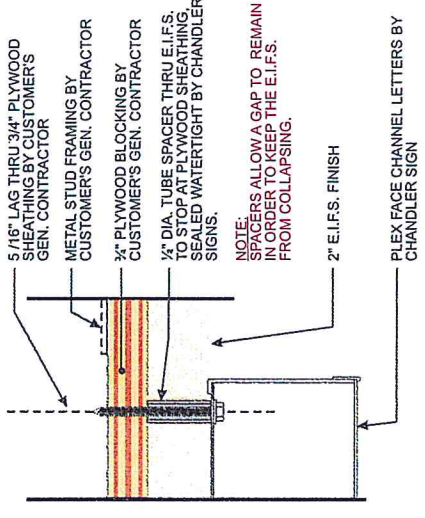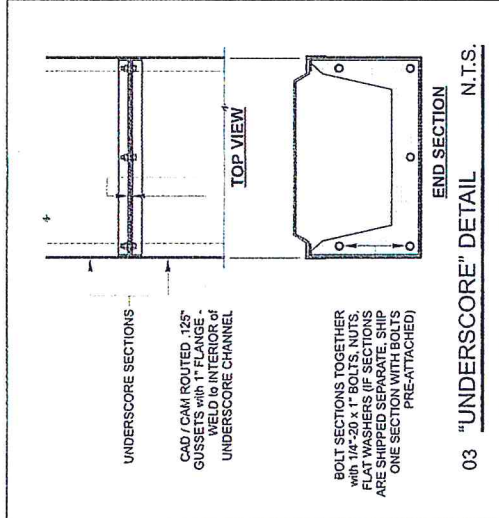

04 DETAIL AT E.I.F.S. FINISH N.T.S.
FLUSH MOUNTED

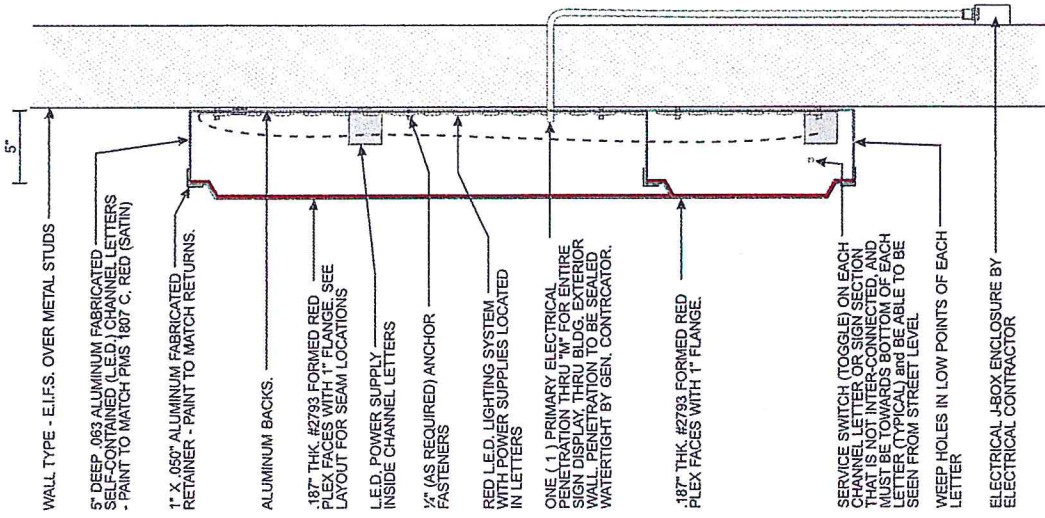


01 SECTION DETAIL N.T.S.
SIGN 'A': ELECTRICAL THRU 'M' @ HIGHEST POINT

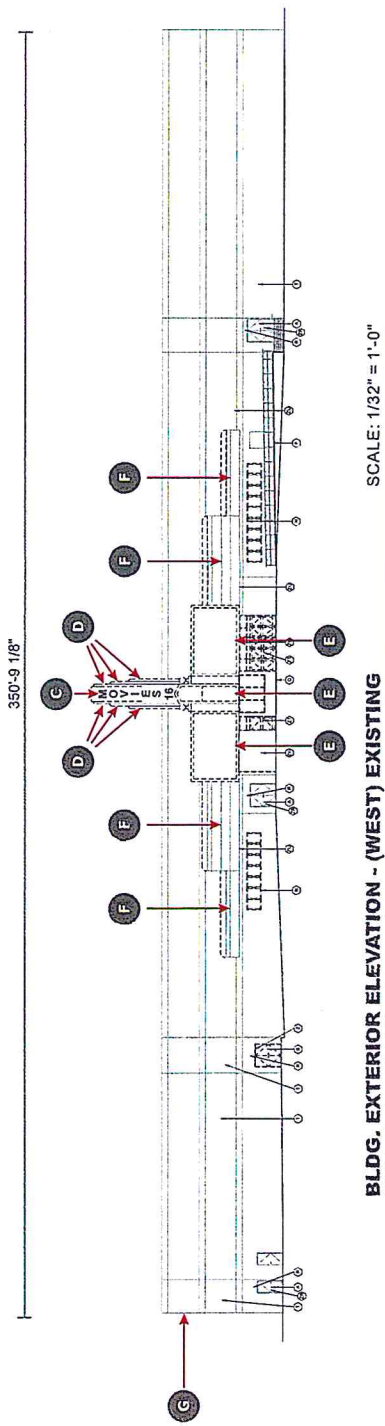


BLDG. EXTERIOR ELEVATION - (WEST) EXISTING SCALE: 1/32" = 1'-0"

I-D	REMOVAL OF EXISTING EXTERIOR SIGNS	ITEMS REQUIRED
C	24" LETTERS ON TOWER (REMOVE AND DISCARD)	1
D	NEON ON TOWER (REMOVE AND DISCARD)	LF
E	MARQUEE/CTR. SECTION (REMOVE AND DISCARD)	3 PCS.
F	EXPOSED NEON ON CANOPY (REMOVE AND DISCARD)	LF
G	48" LETTERS AT SIDE ELEVATION (REMOVE AND DISCARD)	1

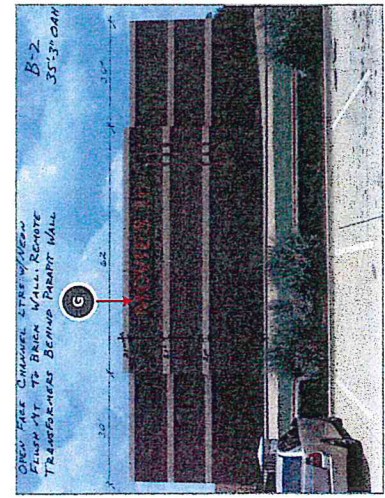

EXTERIOR ELEVATION - (NORTH) EXISTING

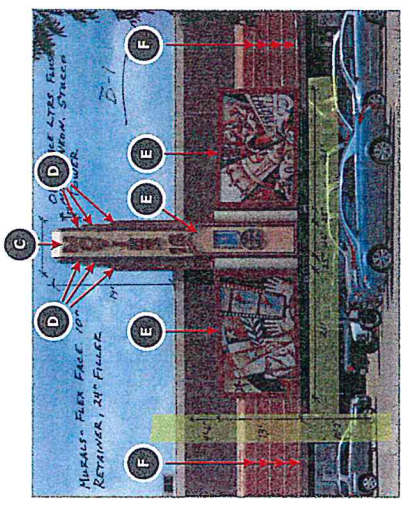

EXTERIOR ELEVATION - (WEST) EXISTING

Design # 14-0776

Sheet 11 of 13

Location

#056

Address

220 WESTCHESTER PKWY.,
GRAND PRAIRIE,
TX

Arch. Firm DEBBIE MOLTZ
CONCRETE LAUREN STACKHOUSE

Design TO

Date 08/05/14

General Notes

Client

Sheet

Estimating

Architect

Engineer

Electrician

Exterior Signage

Chandler Signs

2215 West 10th Street
Arlington, TX 76010
254-832-2200
254-832-2201
