


Date
July 20, 2016
DRAWN BY
HNC
CHECK BY
HNC

Retail at 200 W Jefferson St


Tung Su

HNC
civil engineers

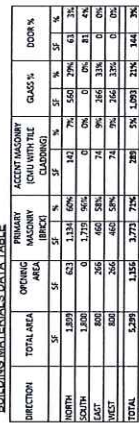


BUILDING MATERIALS DATA TABLE

SOUTH ELEVATION
SCALE: 1/8" = 1'-0"

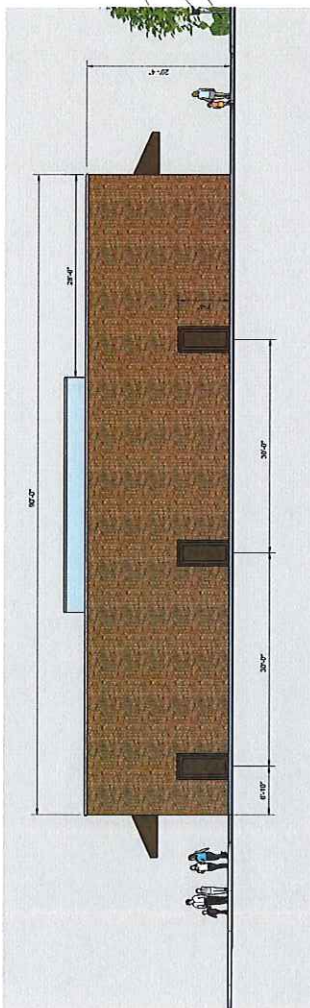

NORTH ELEVATION
SCALE: 1/8" = 1'-0"

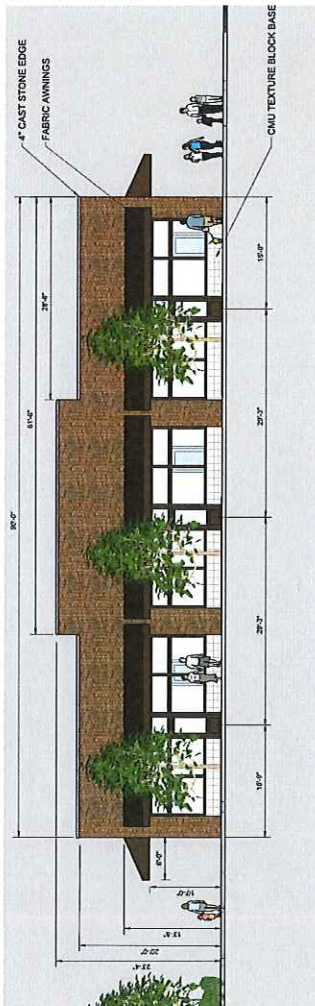

PERSPECTIVE
NOT TO SCALE