

EXTERIOR ELEVATIONS
& SECTION


New Facilities
for
Grand Prairie Rod & Customs
1710 S SH 161, Grand Prairie, Texas 75051

DATE: 01/22/18
JOB NO: 17133


SHEET:
PA2
OF SHEETS

NOT FOR CONSTRUCTION
FOR SITE PLAN REVIEW


CASE NUMBER 0166001

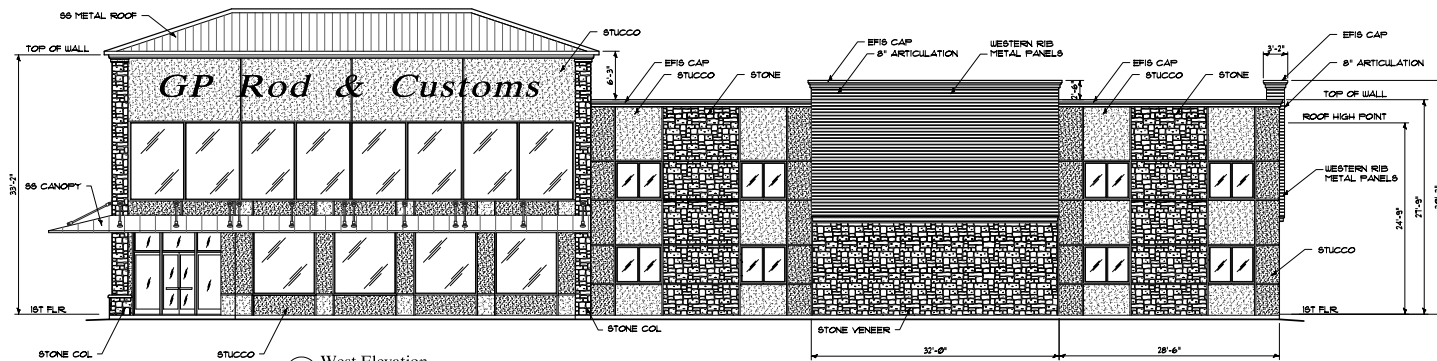


1 West Elevation
SCALE: 1/4"=1'-0"

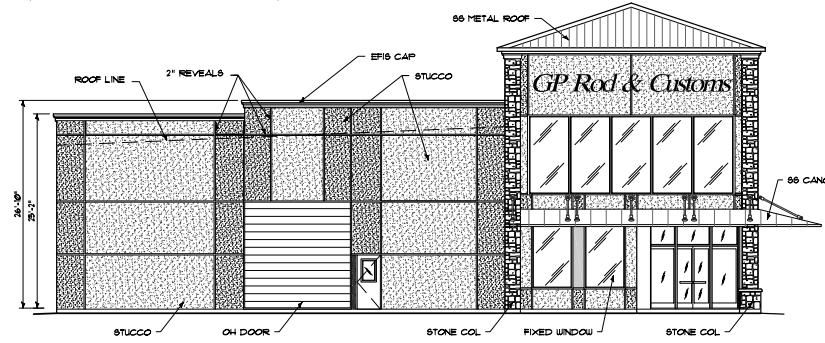


3 North Elevation
SCALE: 1/4"=1'-0"

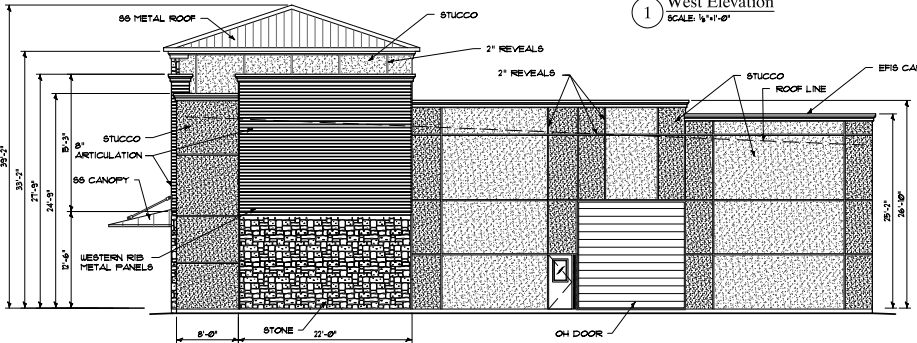

2 South Elevation
SCALE: 1/4"=1'-0"

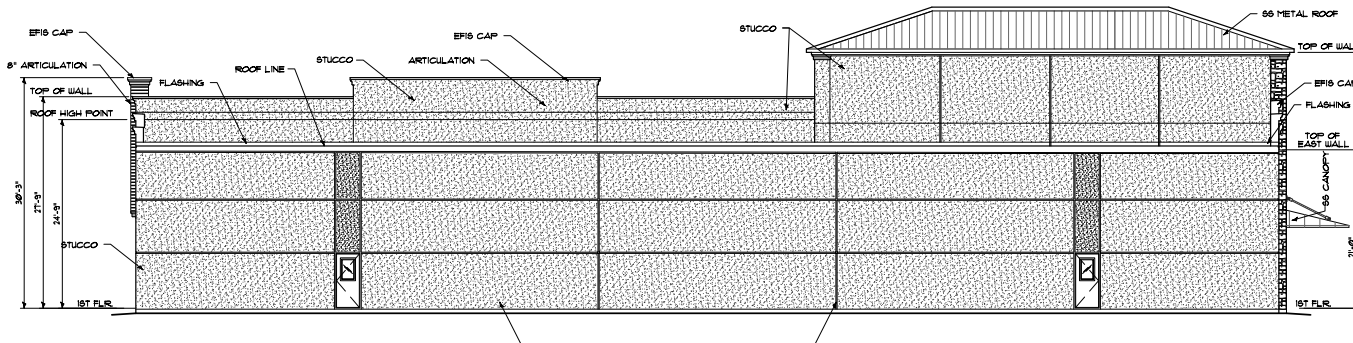

4 East Elevation
SCALE: 1/4"=1'-0"

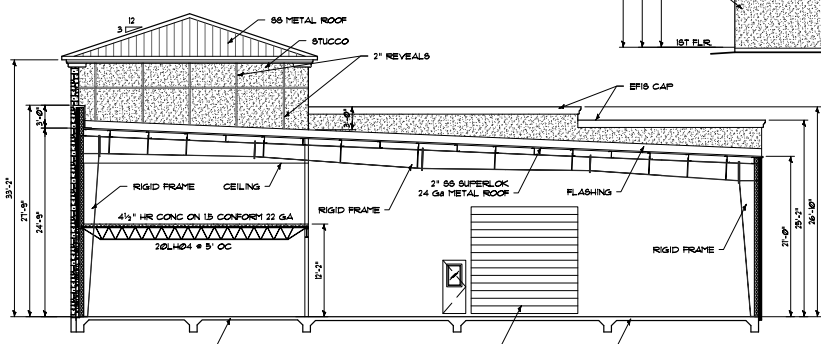

5 Building Section
SCALE: 1/4"=1'-0"

Building Material Usage Percentages

FACADE	AREA	STUCCO %	STONE %	METAL PANEL %
NORTH	2,047	93.75	6.25	0
EAST	4,009	100.0	0	0
WEST	3,632	57.1	28.1	14.8
SOUTH	2,317	84.1	14	14.5

NOTE:
SIGNAGE ON BUILD IS SHOWN FOR
ILLUSTRATIVE PURPOSES ONLY. A
SEPARATE PLAN IS REQUIRED.