


# Exhibit B - Site Plan

Page 2 of 2

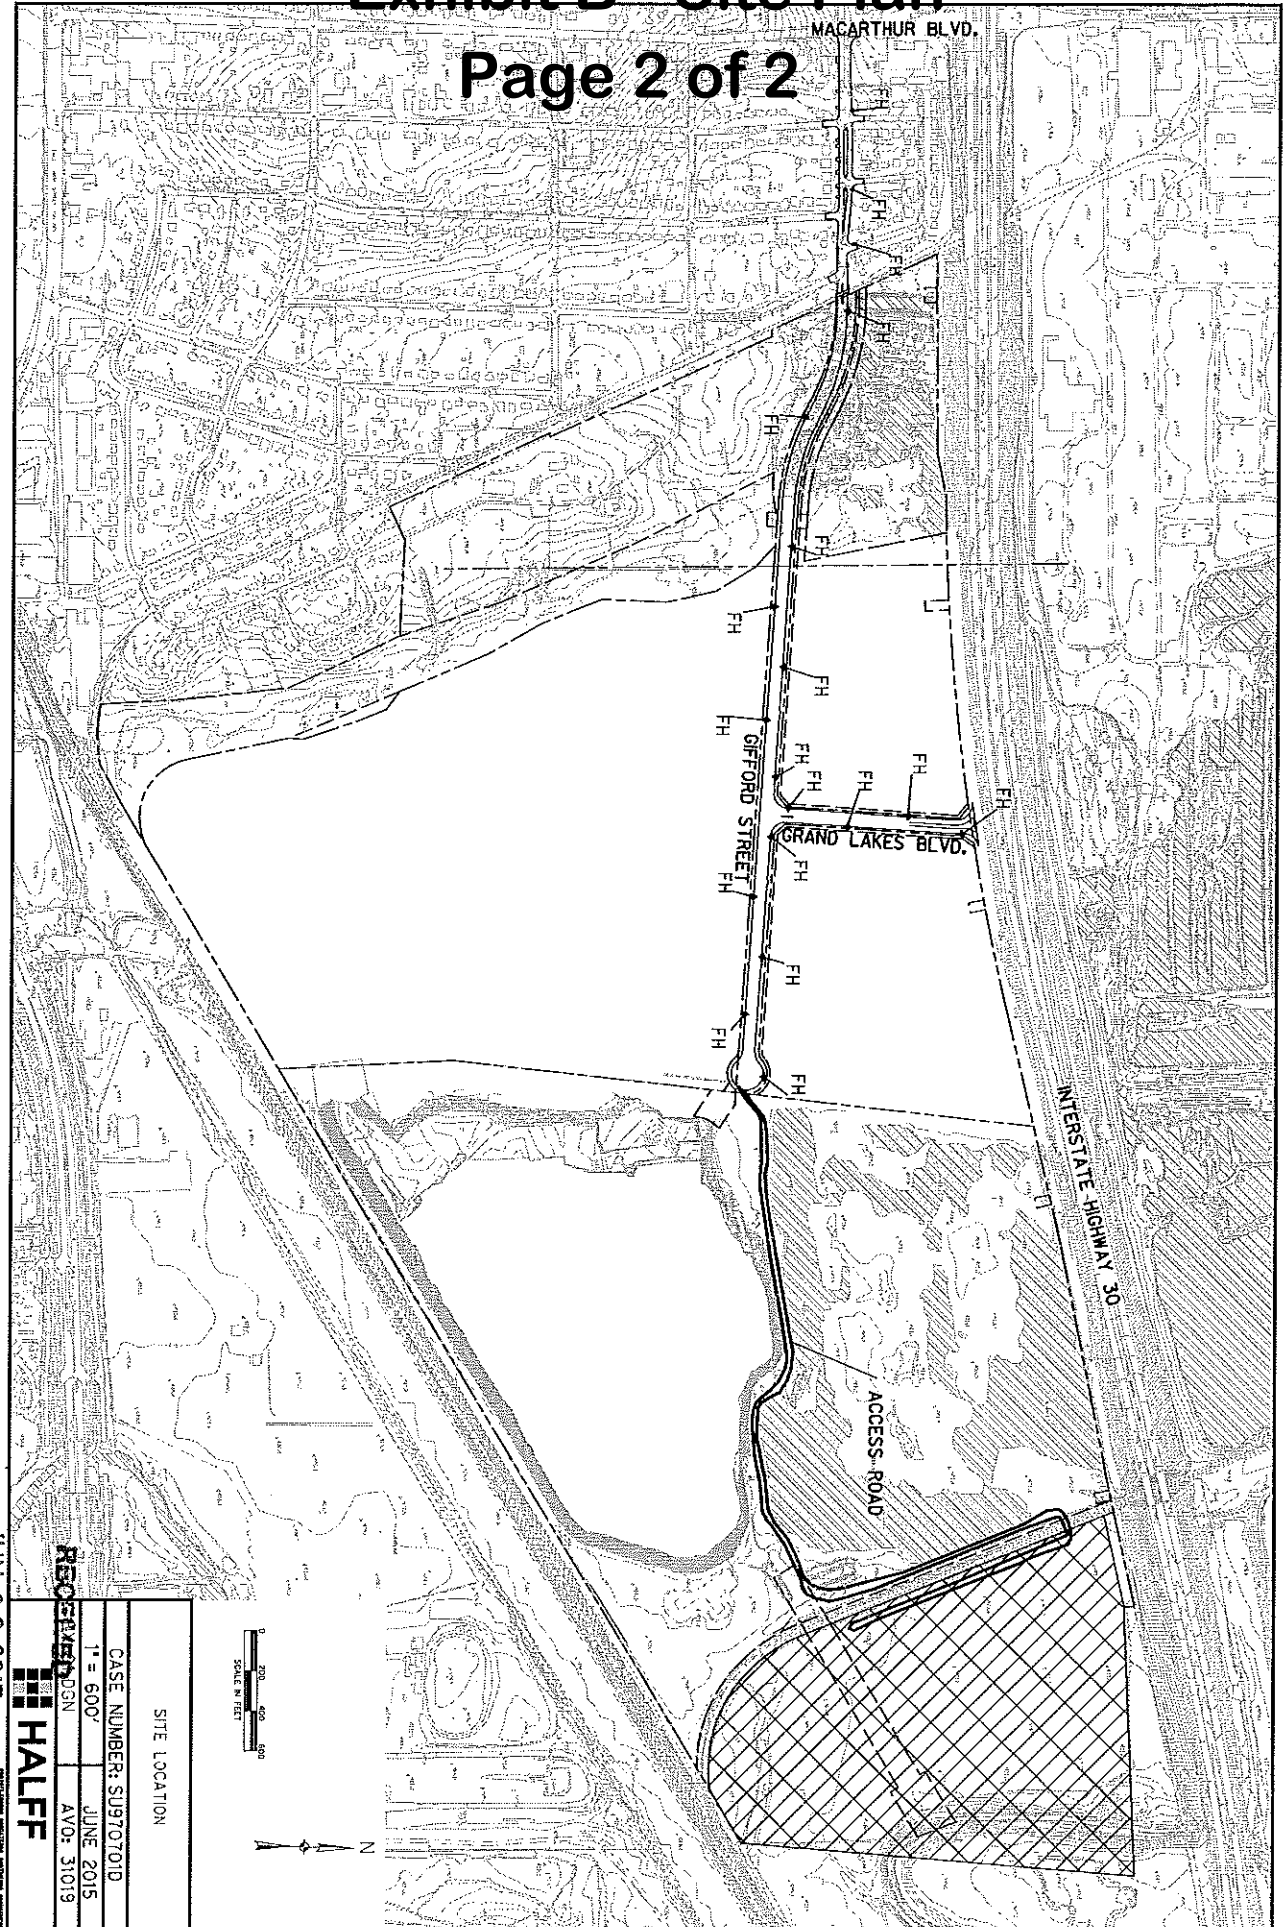

0 200 400 600  
SCALE IN FEET

N

SITE LOCATION

CASE NUMBER: S0970701D

1" = 600'

JUNE 2015

RECEIVED DGN

AVD: 31019



JUN 29 2015

PLANNING DEPARTMENT