



Exhibit D - Screening Plan
Page 1 of 1

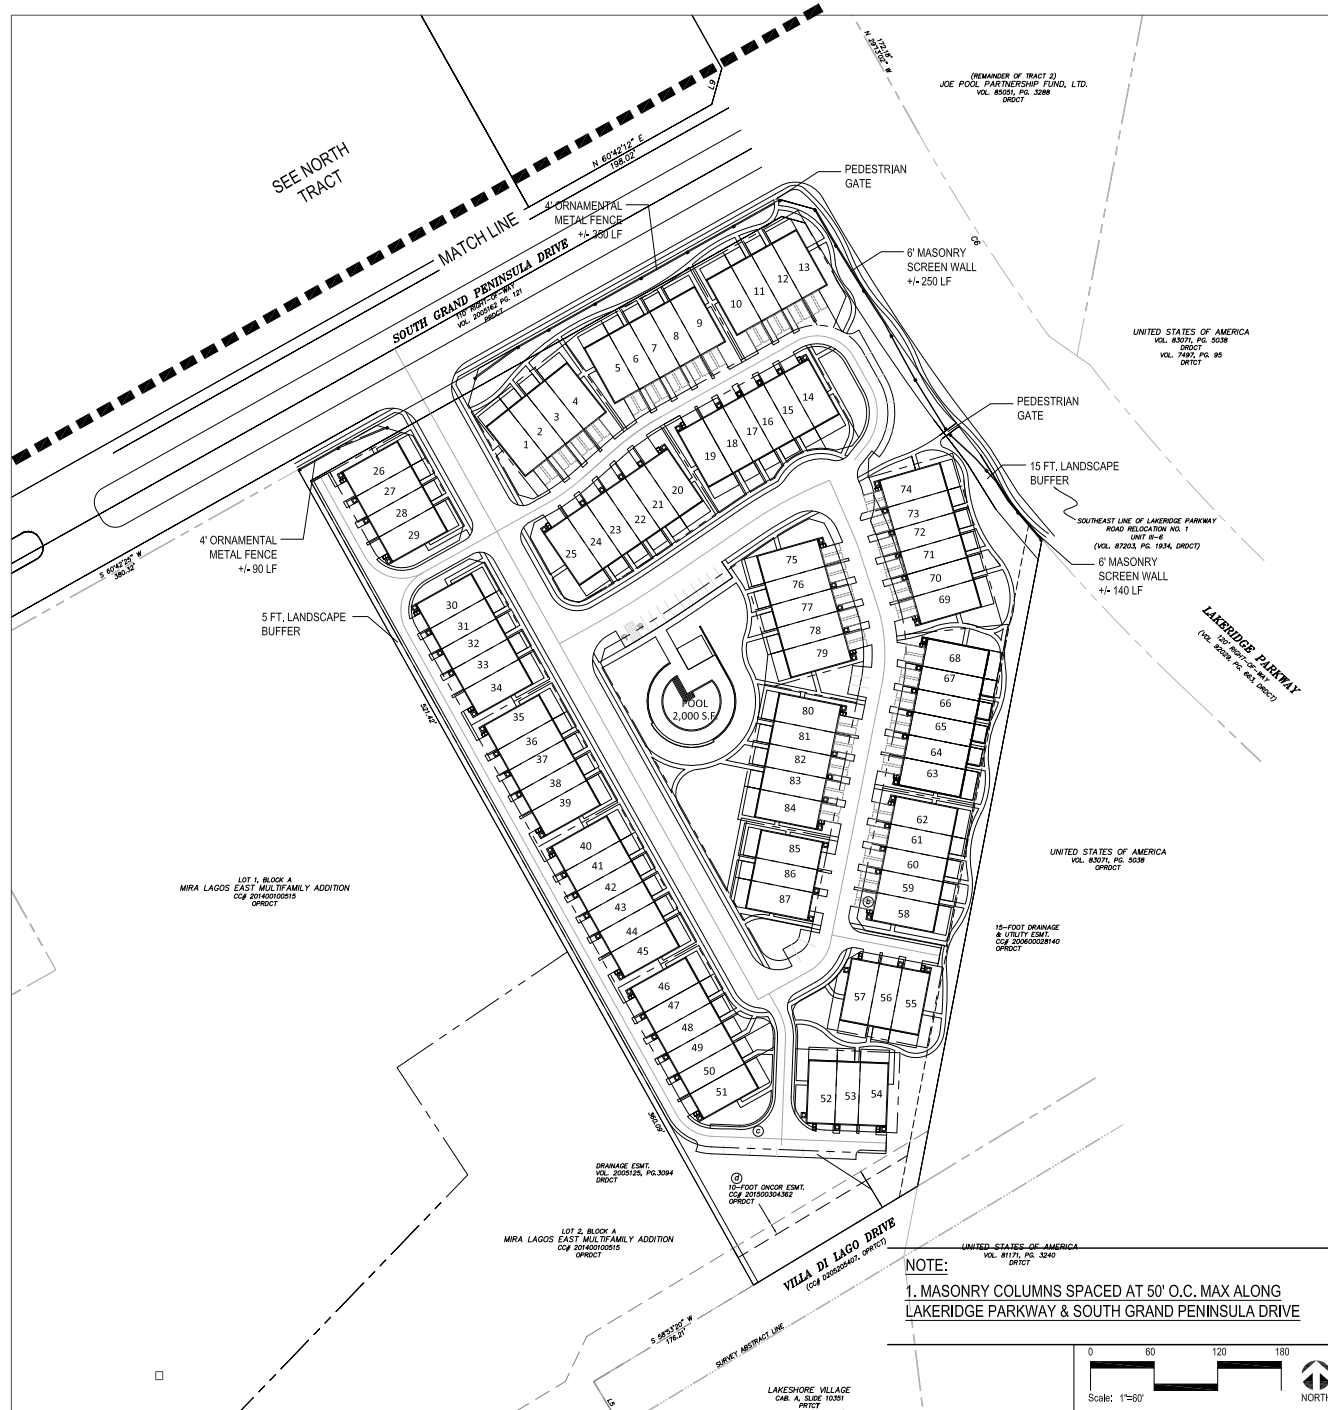

2001 North Lamar St,
Suite 100
Dallas, Texas 75202
214.871.0568 tel
214.871.1507 fax
mesadeslgngroup.com



VICINITY MAP

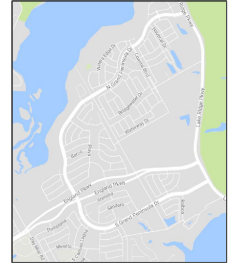

Sheet No.

NOT FOR
CONSTRUCTION

Seal



This drawing and the design shown is the property of MESA Design Associates, known also as MESA. The reproduction, copying, or use of this drawing without the written consent of MESA is prohibited and any infringement will be subject to legal action. © Copyright 2015 MESA.

Issue / Addenda / Revisions

[illegible]

Drawing Title

Project Name

MIRA LAGOS
TOWNHOMES


Grand Prairie, Texas
Case Number: S180106

Issue Title

SCREENING PLAN: SOUTH TRACT

Issue Date: 12.18.2017
P:\16019\02Bases\GH\Site plan\South Screening Plan
Project No: 17033

MASONRY COLUMN

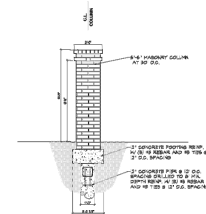

4' ORNAMENTAL METAL FENCE

