

ISSUE LOG:

NO.	DATE	COMMENTS
1	08-19-14	CITY SUBMITTAL
2	09-25-14	CITY SUP REVIEW
3	10-01-14	P&Z SUP SUB

A 10x10 grid of squares, consisting of 10 columns and 10 rows, totaling 100 squares. The grid is empty, with no numbers or markings inside the squares.

DESIGN ALCHEMY, L.L.C.

Studio 3
Dallas, Texas 75208
214.941.9988
214.941.9988 Fax

**NOT FOR REGULATORY
APPROVAL, PERMITTING OR
CONSTRUCTION.**

JOSEPH H. WILKINS, AIA
TX#11757

EXTERIOR ELEVATIONS

PROJECT NO.:	14-009
DATE:	07.22.2014
DRAWN BY:	AMB
CHECKED BY:	JHW

SHEET NUMBER:

A-300


ELEVATION DATA TABLE - SOUTH ELEVATION	
TOTAL AREA	1,000.00 SF
LESS WINDOW & DOORS	346.00 SF
TOTAL NET AREA	654.00 SF (65.4%)
NET AREA - METAL FASCIA	62.50 SF (9.5%)
NET AREA - MASONRY (CMU)	591.50 SF (90.5%)

ELEVATION DATA TABLE - NORTH ELEVATION	
TOTAL AREA	822.00 SF
LESS WINDOWS & DOORS	102.00 SF
TOTAL NET AREA	716.00 SF (100%)
NET AREA - METAL FASCIA	0.00 SF (0%)
NET AREA - MASONRY (CMU)	716.00 SF (100%)


ELEVATION DATA TABLE - WEST ELEVATION	
TOTAL AREA	47,200 SF
LESS WINDOWS & DOORS	0.00 SF
TOTAL NET AREA	47,200 SF (100%)
NET AREA - METAL FASCIA	21,000 SF (4%)
NET AREA - MASONRY (CMU)	45,200 SF (96%)

ELEVATION DATA TABLE - EAST ELEVATION	
TOTAL AREA	468.00 SF
LESS WINDOWS & DOORS	64.00 SF
TOTAL NET AREA	414.00 SF (100%)
NET AREA - METAL FASCIA	13.00 SF (3%)
NET AREA - MASONRY (CMU)	40.00 SF (9%)


Exhibit B

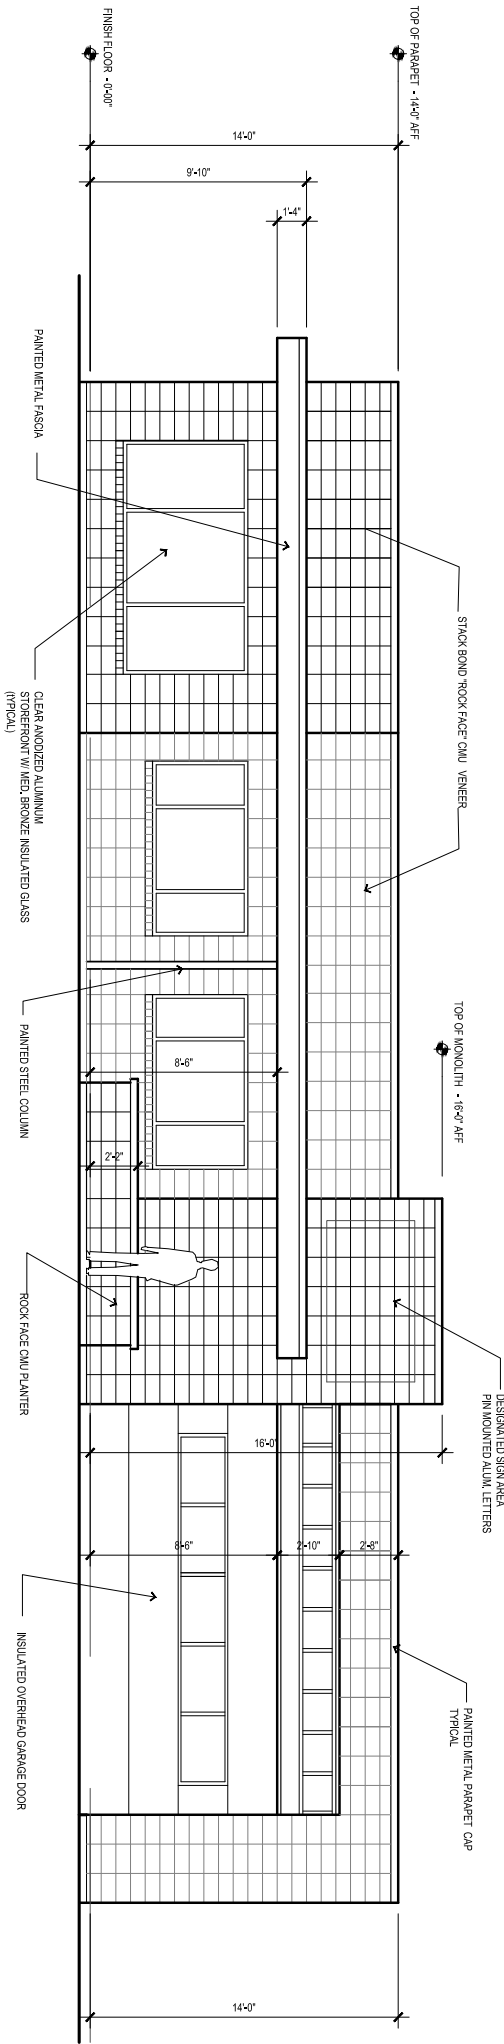


11 SOUTH ELEVATION

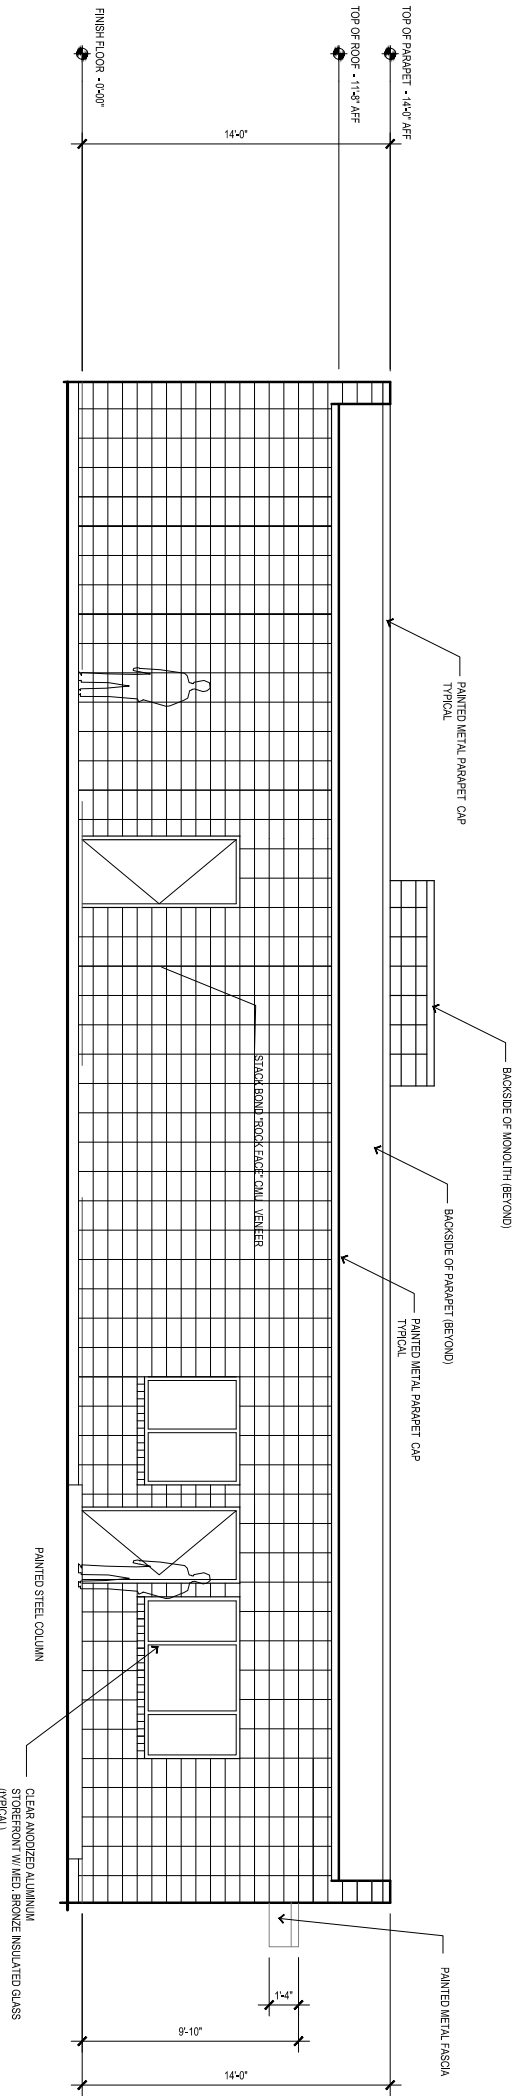

7 NORTH ELEVATION

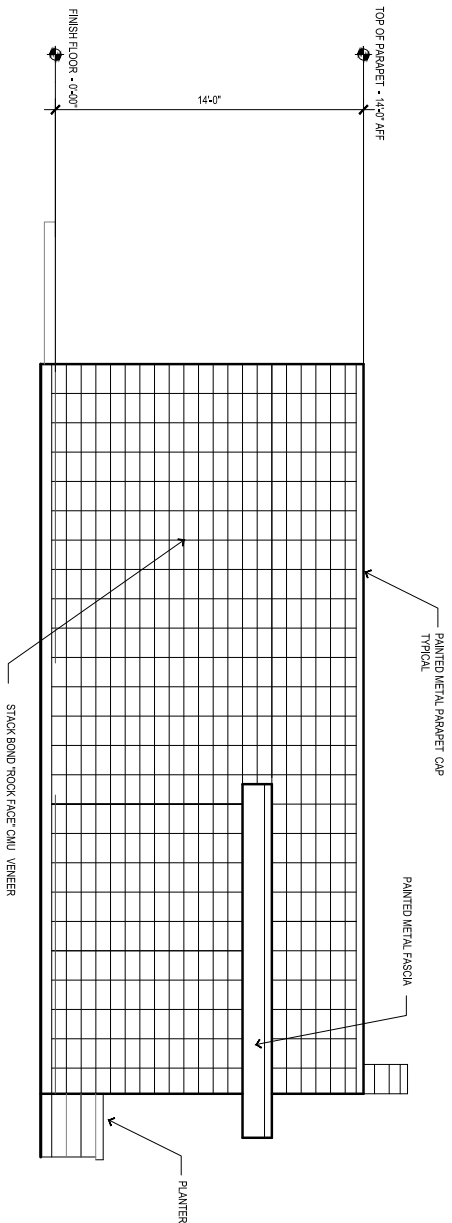

4 WEST ELEVATION

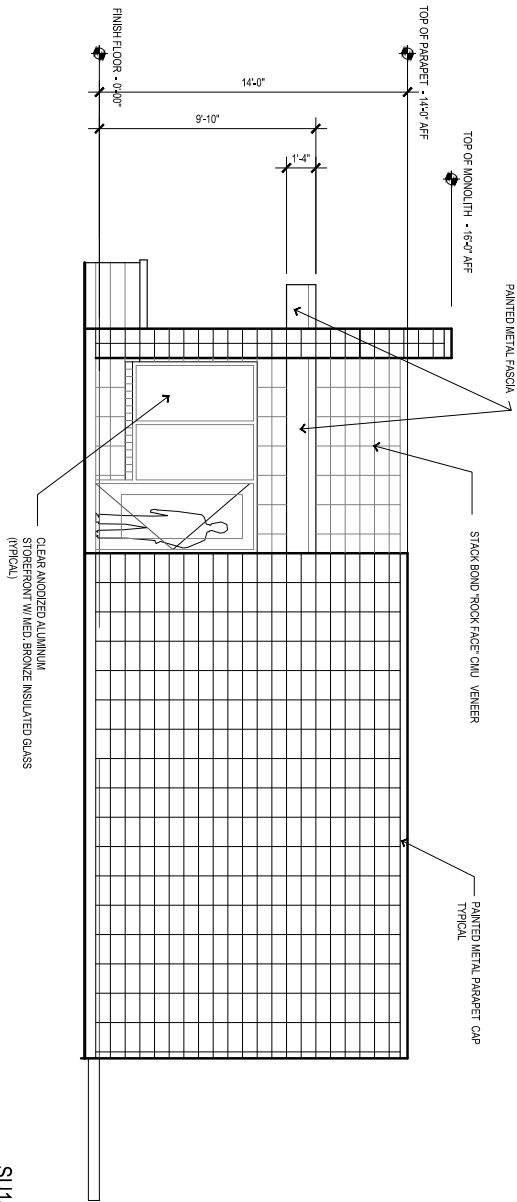

2 EAST ELEVATION

SU141003/S141002