

RECEIVED

OCT 27 2010

PLANNING DEPARTMENT

basic
architectural
3020 W. BARDIN ROAD
GRAND PRAIRIE, TX 75050
PHONE 281-861-1142
FAX 281-861-1143
WWW.BASICARCHITECTS.COM


STATIONARY FOR REUSE
CROSSPOINT
3020 W. BARDIN ROAD
GRAND PRAIRIE, TX 75050
2010-0001

REVISION BLOCK
NO. 1-10
DATE
CITY OF
GRAND PRAIRIE
SITE PLAN
SUBMITTAL 510103
NOT FOR
CONSTRUCTION
DRAWN BY: J
CHECKED BY: J
DATE: 10-2-10



PLANTING
PLAN

SHEET
L1.1

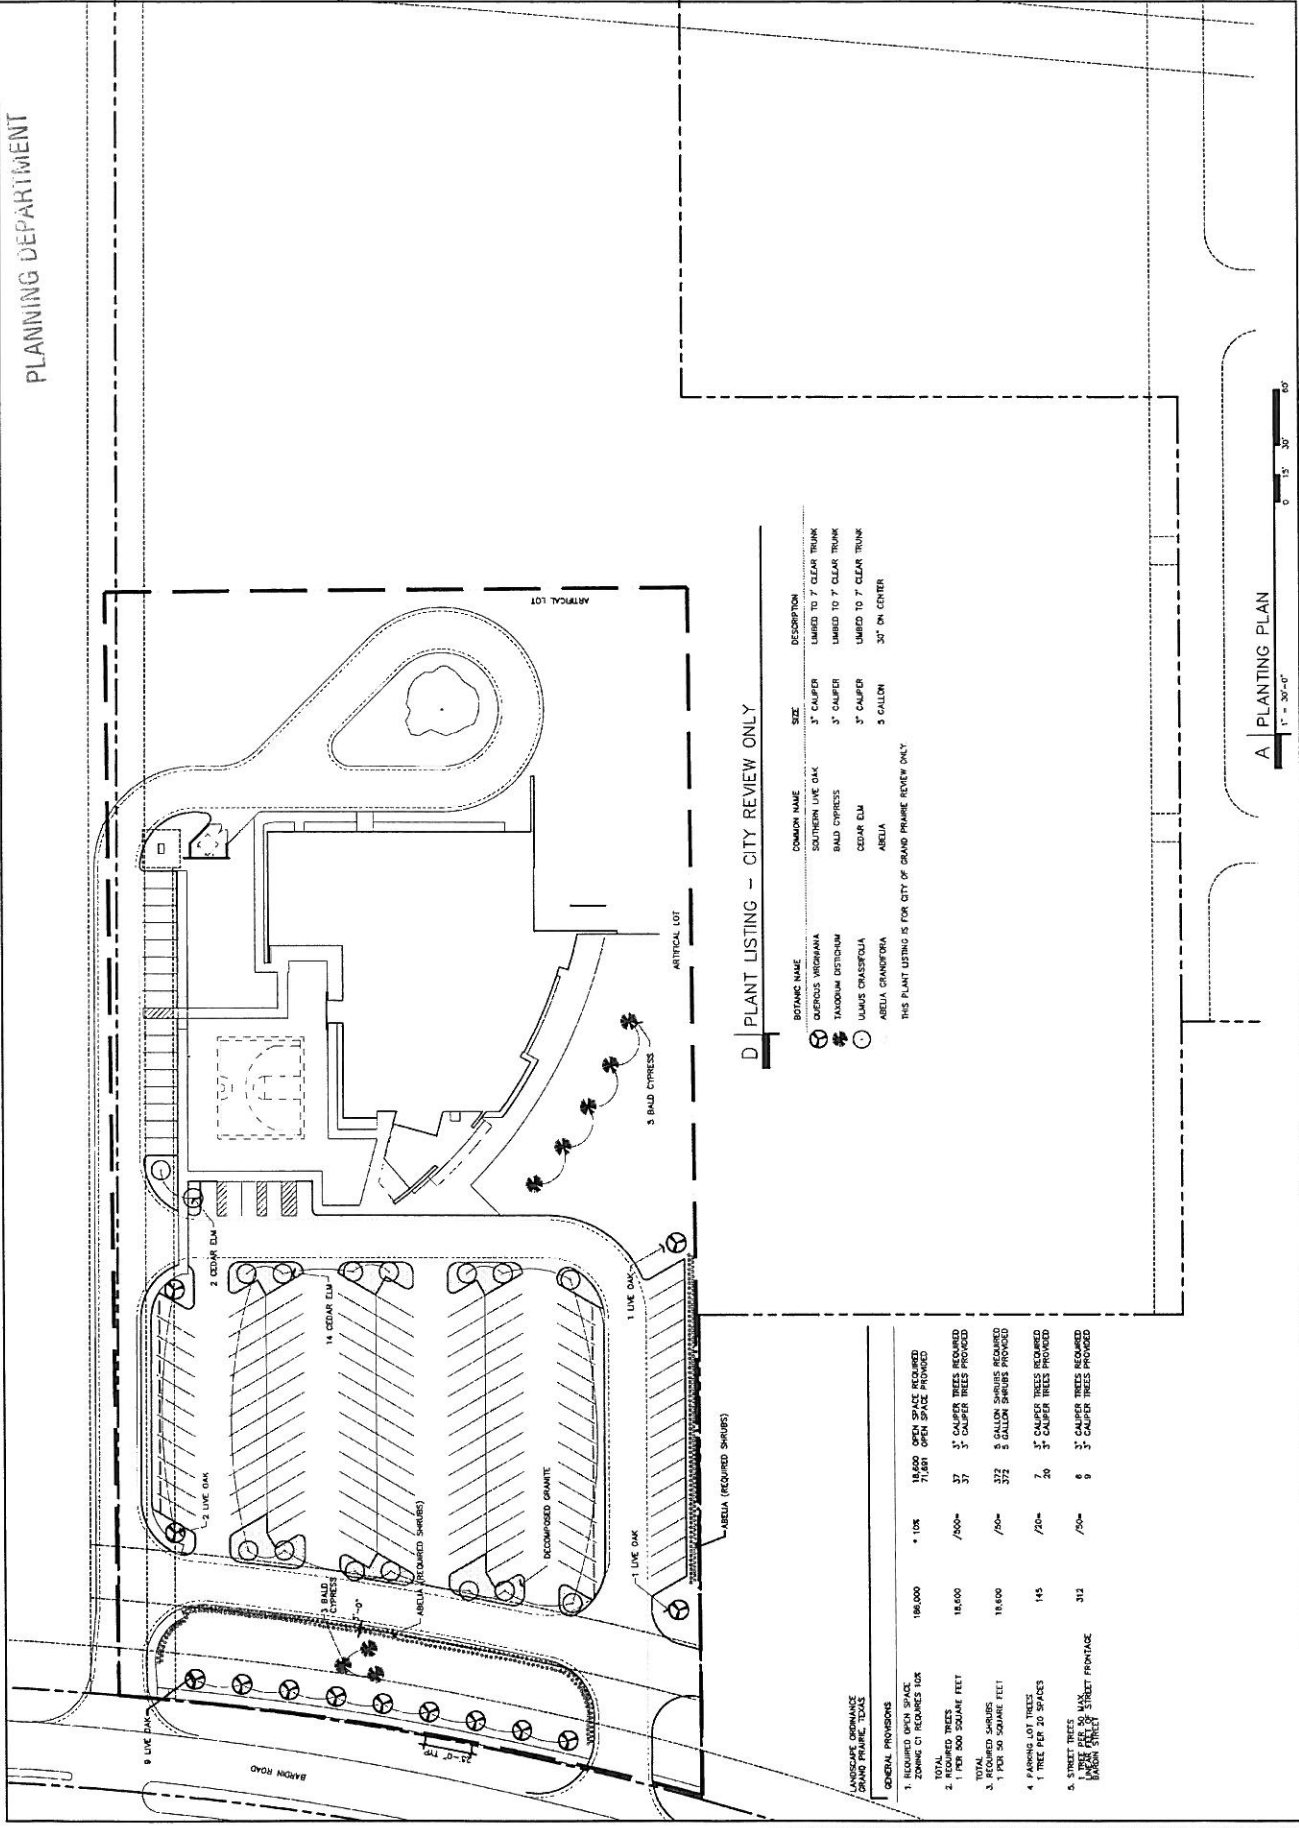

D | PLANT LISTING - CITY REVIEW ONLY

BOTANICAL NAME	COMMON NAME	SIZE	DESCRIPTION
QUERCUS VIRGINICA	SOUTHERN LIVE OAK	3" CALIPER	LIMITED TO 7' CLEAR TRUNK
TAXODIUM DISTICHUM	BALD CYPRESS	5" CALIPER	LIMITED TO 7' CLEAR TRUNK
LUNAS CHALCOPHILA	CELESTIAL	5" CALIPER	LIMITED TO 7' CLEAR TRUNK
ABELIA CHAMPAGNE	ABELIA	5 GALLON	30" ON CENTER

THIS PLANT LISTING IS FOR CITY OF GRAND PRAIRIE REVIEW ONLY

LANDSCAPE ORNAMENT	QUANTITY	SIZE	REMARKS
1. REQUIRED OPEN SPACE	18,600	10x10	OPEN SPACE REQUIRED
2. REQUIRED TREES	37	3"	3" CALIPER TREES REQUIRED
3. REQUIRED SHRUBS	372	5"	5" CALIPER TREES PROVIDED
4. PARKING LOT TREES	145	70"	70" CALIPER TREES PROVIDED
5. STREET TREES	312	70"	70" CALIPER TREES PROVIDED

A | PLANTING PLAN
1" = 30'-0"