



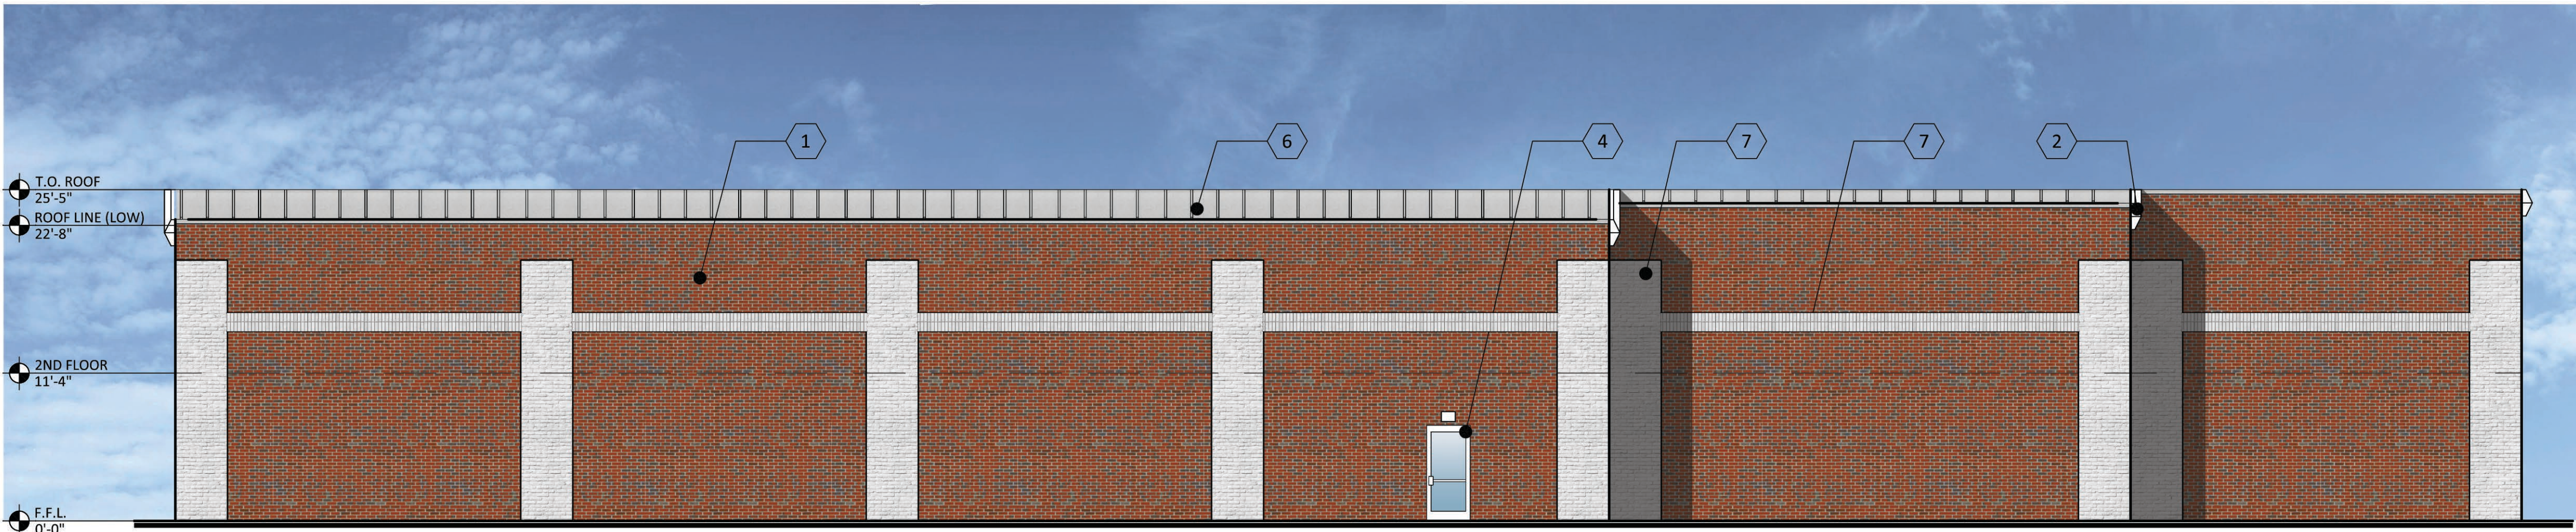

1 EAST ELEVATION
SCALE: 1/8" = 1'-0"

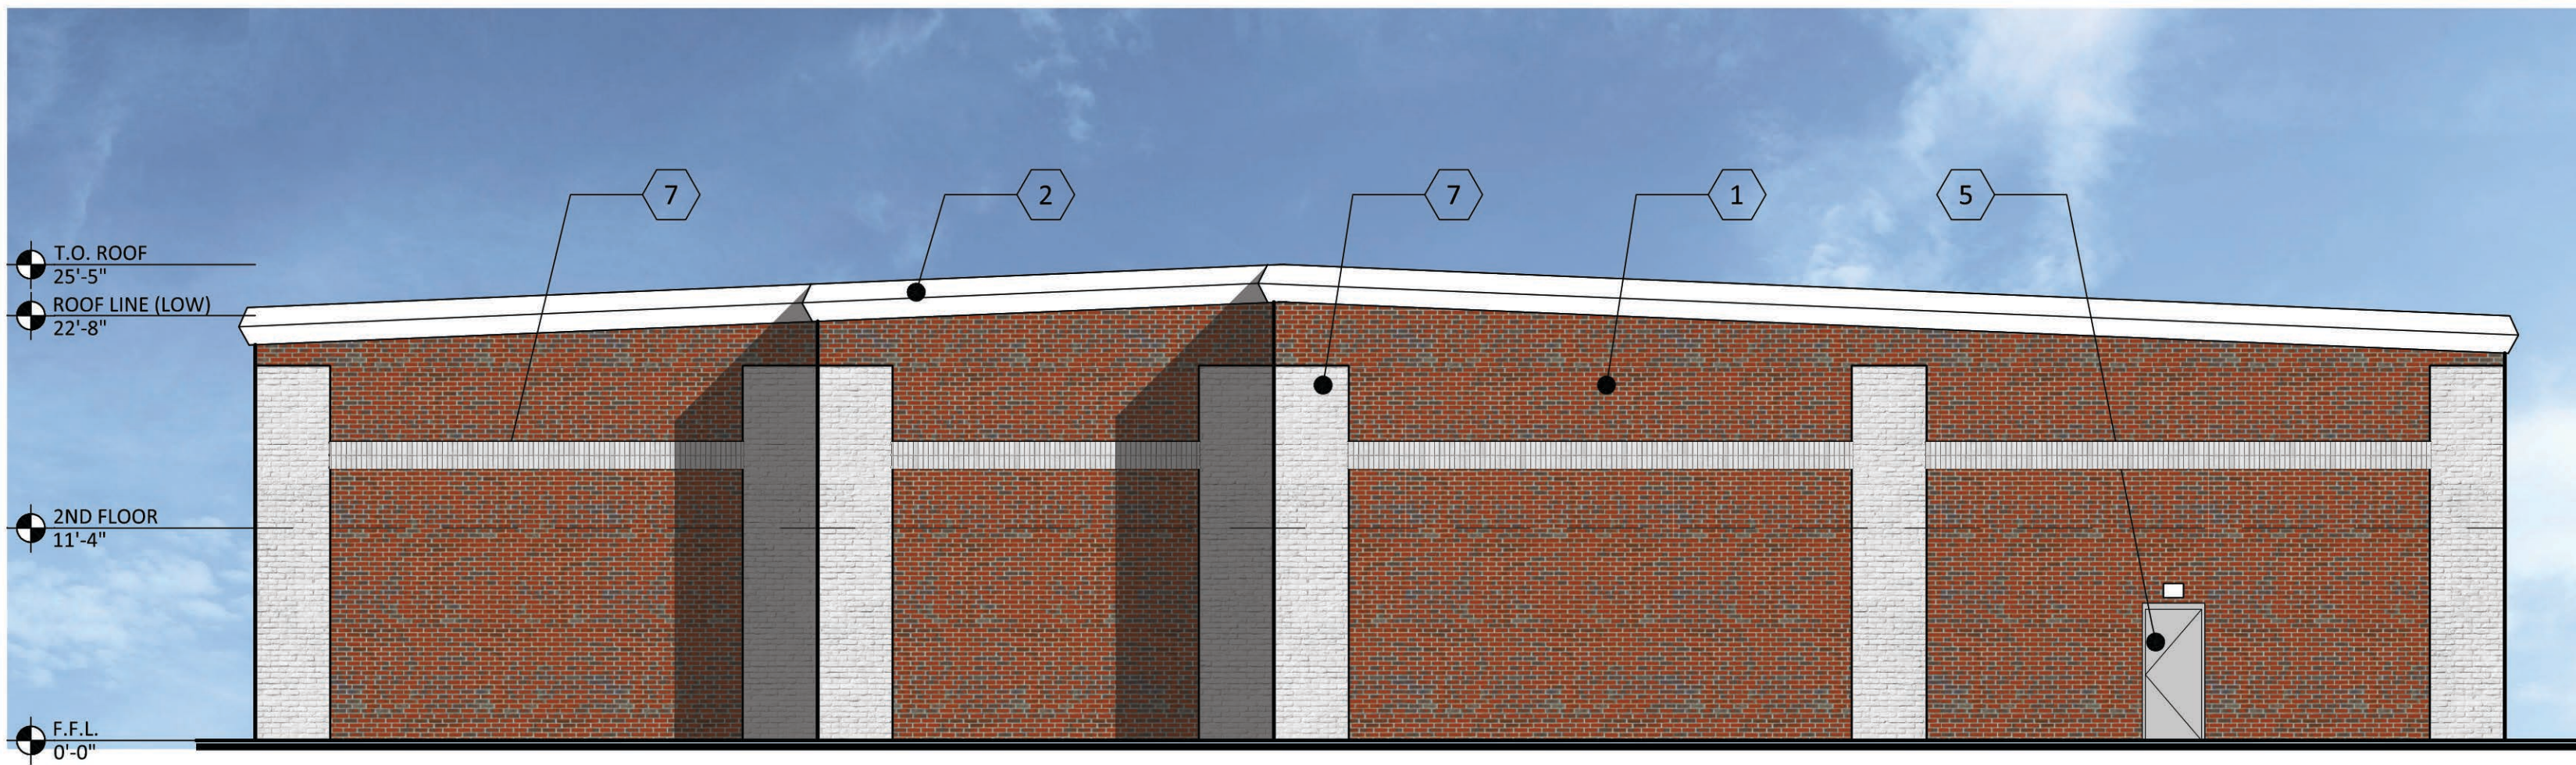

2 NORTH ELEVATION
SCALE: 1/8" = 1'-0"


ELEVATION MATERIAL

- 1 BRICK VENEER:
COLOR: TO MATCH RED BRICK OF
ADJACENT EXISTING STORAGE BLDG.
- 2 PAINTED METAL TRIM:
COLOR: WHITE
- 3 PAINTED STUCCO:
DESCRIPTION: STUCCO
COLOR: "PELICAN TAN" SW2036
- 4 STOREFRONT SYSTEM:
DESCRIPTION: ALUMINUM STOREFRONT
AND WINDOW SYSTEM
COLOR: CLEAR ANODIZED
- 5 EXTERIOR DOOR:
DESCRIPTION: HOLLOW METAL DOOR
COLOR: TO MATCH GALVALUME NATURAL COLOR
- 6 ROOF:
DESCRIPTION: METAL ROOF
COLOR: GALVALUME NATURAL COLOR
- 7 BRICK VENEER:
COLOR: TO MATCH WHITE BRICK OF
ADJACENT EXISTING BLDG.

MATERIALS TABLE

EAST ELEVATION: 91.66% BRICK VENEER

NORTH ELEVATION: 90.7% BRICK VENEER

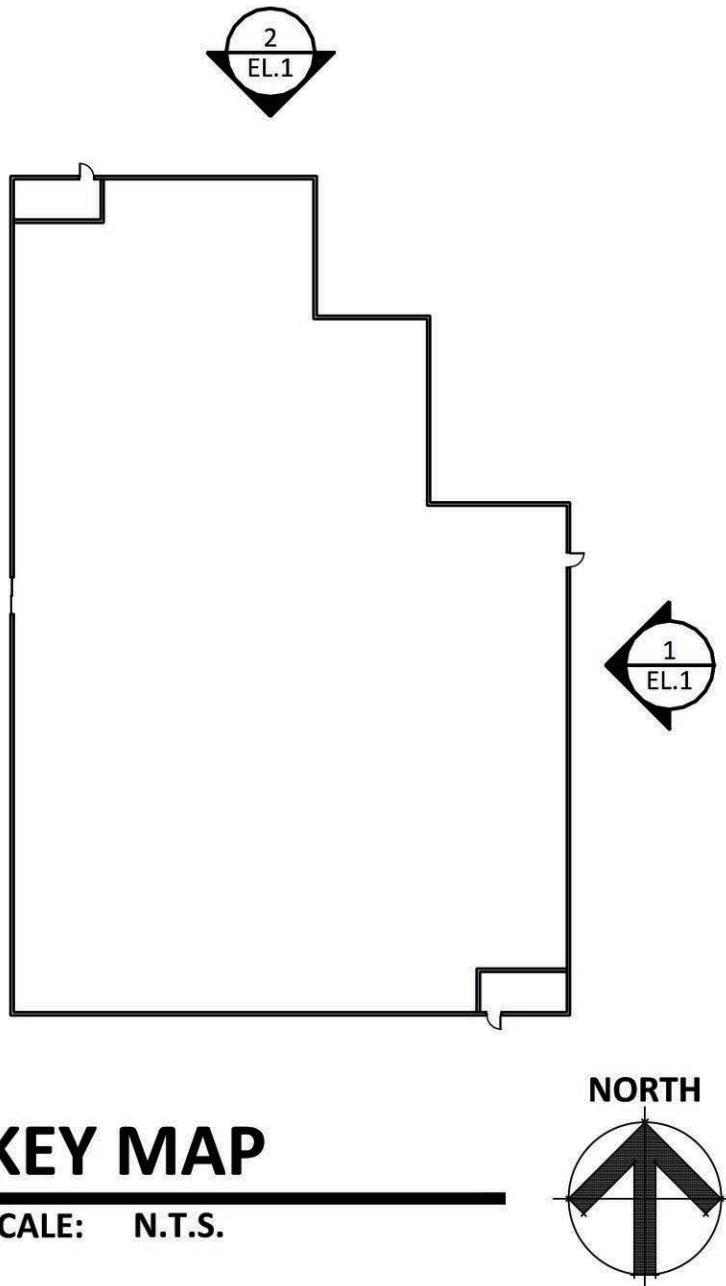


*Life Storage LS 753
Westchester Commercial
Phase Two
Lot 4, Block 4*

*4.046 acres in the
S.B. McCommas Survey, Abstract No. 887
and the Thomas J. Tone Survey, Abstract No. 1460
in the City of Grand Prairie
Dallas County, Texas*

CASE NO. SU170801

No.	Date	Revisions	App.

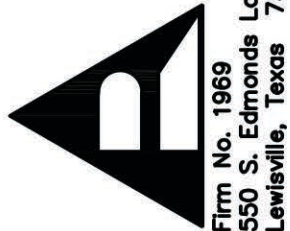

**Ridinger
Associates, Inc.**
Civil Engineers - Planners
Firm No. 1989
550 S. Edmonds Lane, Suite 101
Lewisville, Texas 75067
Tel. No. (972) 353-9000
Fax No. (972) 353-8011

LIFE STORAGE LS 753
355 W. WESTCHESTER PKWY.
GRAND PRAIRIE, TEXAS



Scale:	Designed by:	Drawn by:	Checked by:	Date:	Project No.