




# Exhibit C - Building Elevations

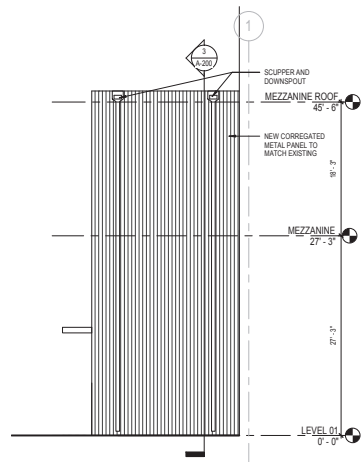


**7 WEST ELEVATION**  
SCALE: 1/8" = 1'-0"

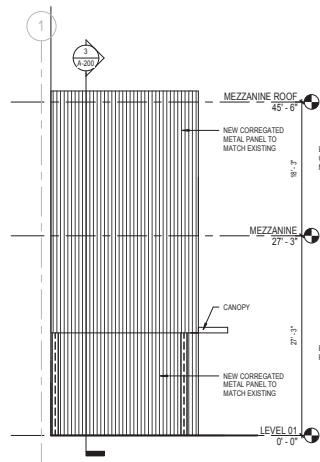


**6 EAST ELEVATION**  
SCALE: 1/8" = 1'-0"

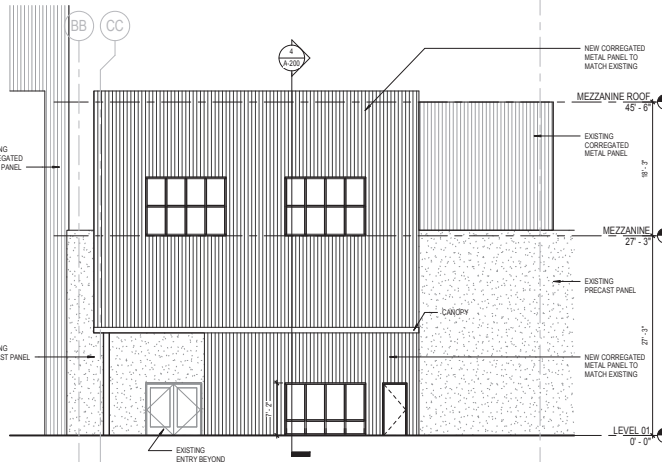


**5 NORTH ELEVATION**  
SCALE: 1/8" = 1'-0"

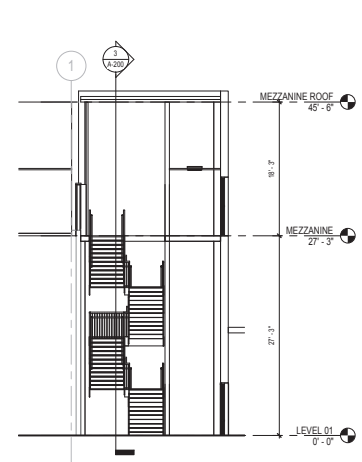


**4 BUILDING SECTION**  
SCALE: 1/8" = 1'-0"

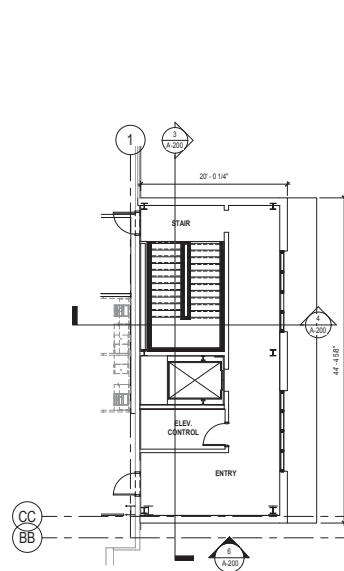

**2 LEVEL 02 - ENTRY ADDITION**  
SCALE: 1/8" = 1'-0"

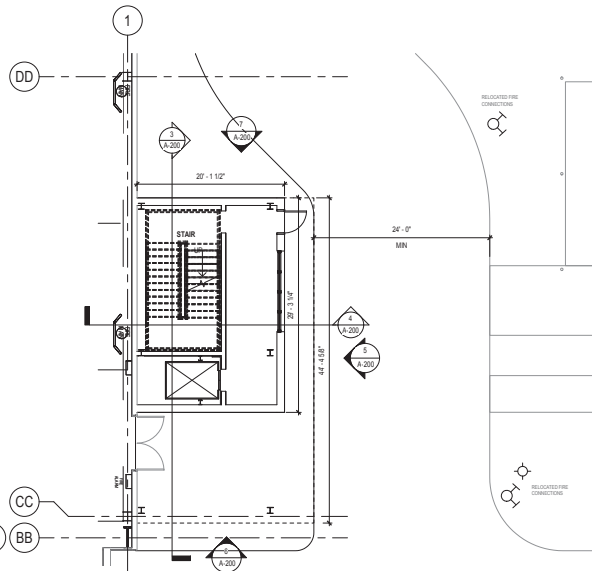

**1 LEVEL 01 - ENTRY ADDITION**  
SCALE: 1/8" = 1'-0"

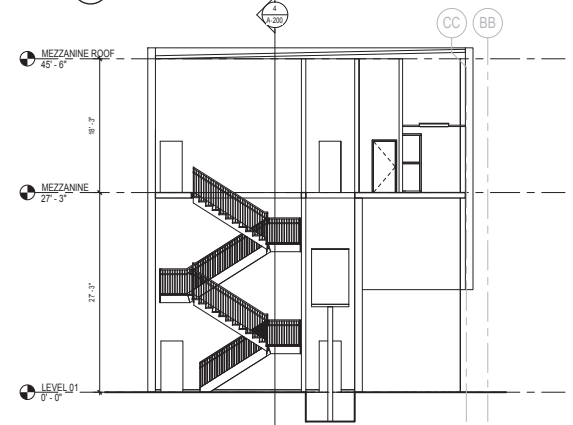

**3 BUILDING SECTION**  
SCALE: 1/8" = 1'-0"

RECORD DOCUMENT  
THIS DOCUMENT IS RELEASED FOR  
RECORD DOCUMENT UNDER THE  
AUTHORITY OF  
MATTIA FLABIANO, ARCHITECT  
TEXAS REGISTRATION NO. 109900  
IT IS NOT TO BE USED FOR REGULATORY  
APPROVAL, BIDDING, PERMIT, OR  
CONSTRUCTION PURPOSES.

ARCHITECT:  
**Page/**  
Page Southerland Page, Inc.  
1800 Main Street Suite 123  
Dallas, TX 75201  
page@pspi.com  
tel: 214 522 3500  
fax: 214 522 4380

REV	DESCRIPTION	BY	DATE
1	ARCHITECTURAL - ENLARGED ENTRY		
2	West Mezzanine		
3			
4			
LOCKHEED MARTIN  
PO BOX 65003  
DALLAS, TEXAS  
75265

DRAWING NUMBER  
A-200  
SHEET