


TOTAL BUILDING 35' X 50' = 1750 SF
@ 1 SPACE PER 600 SF

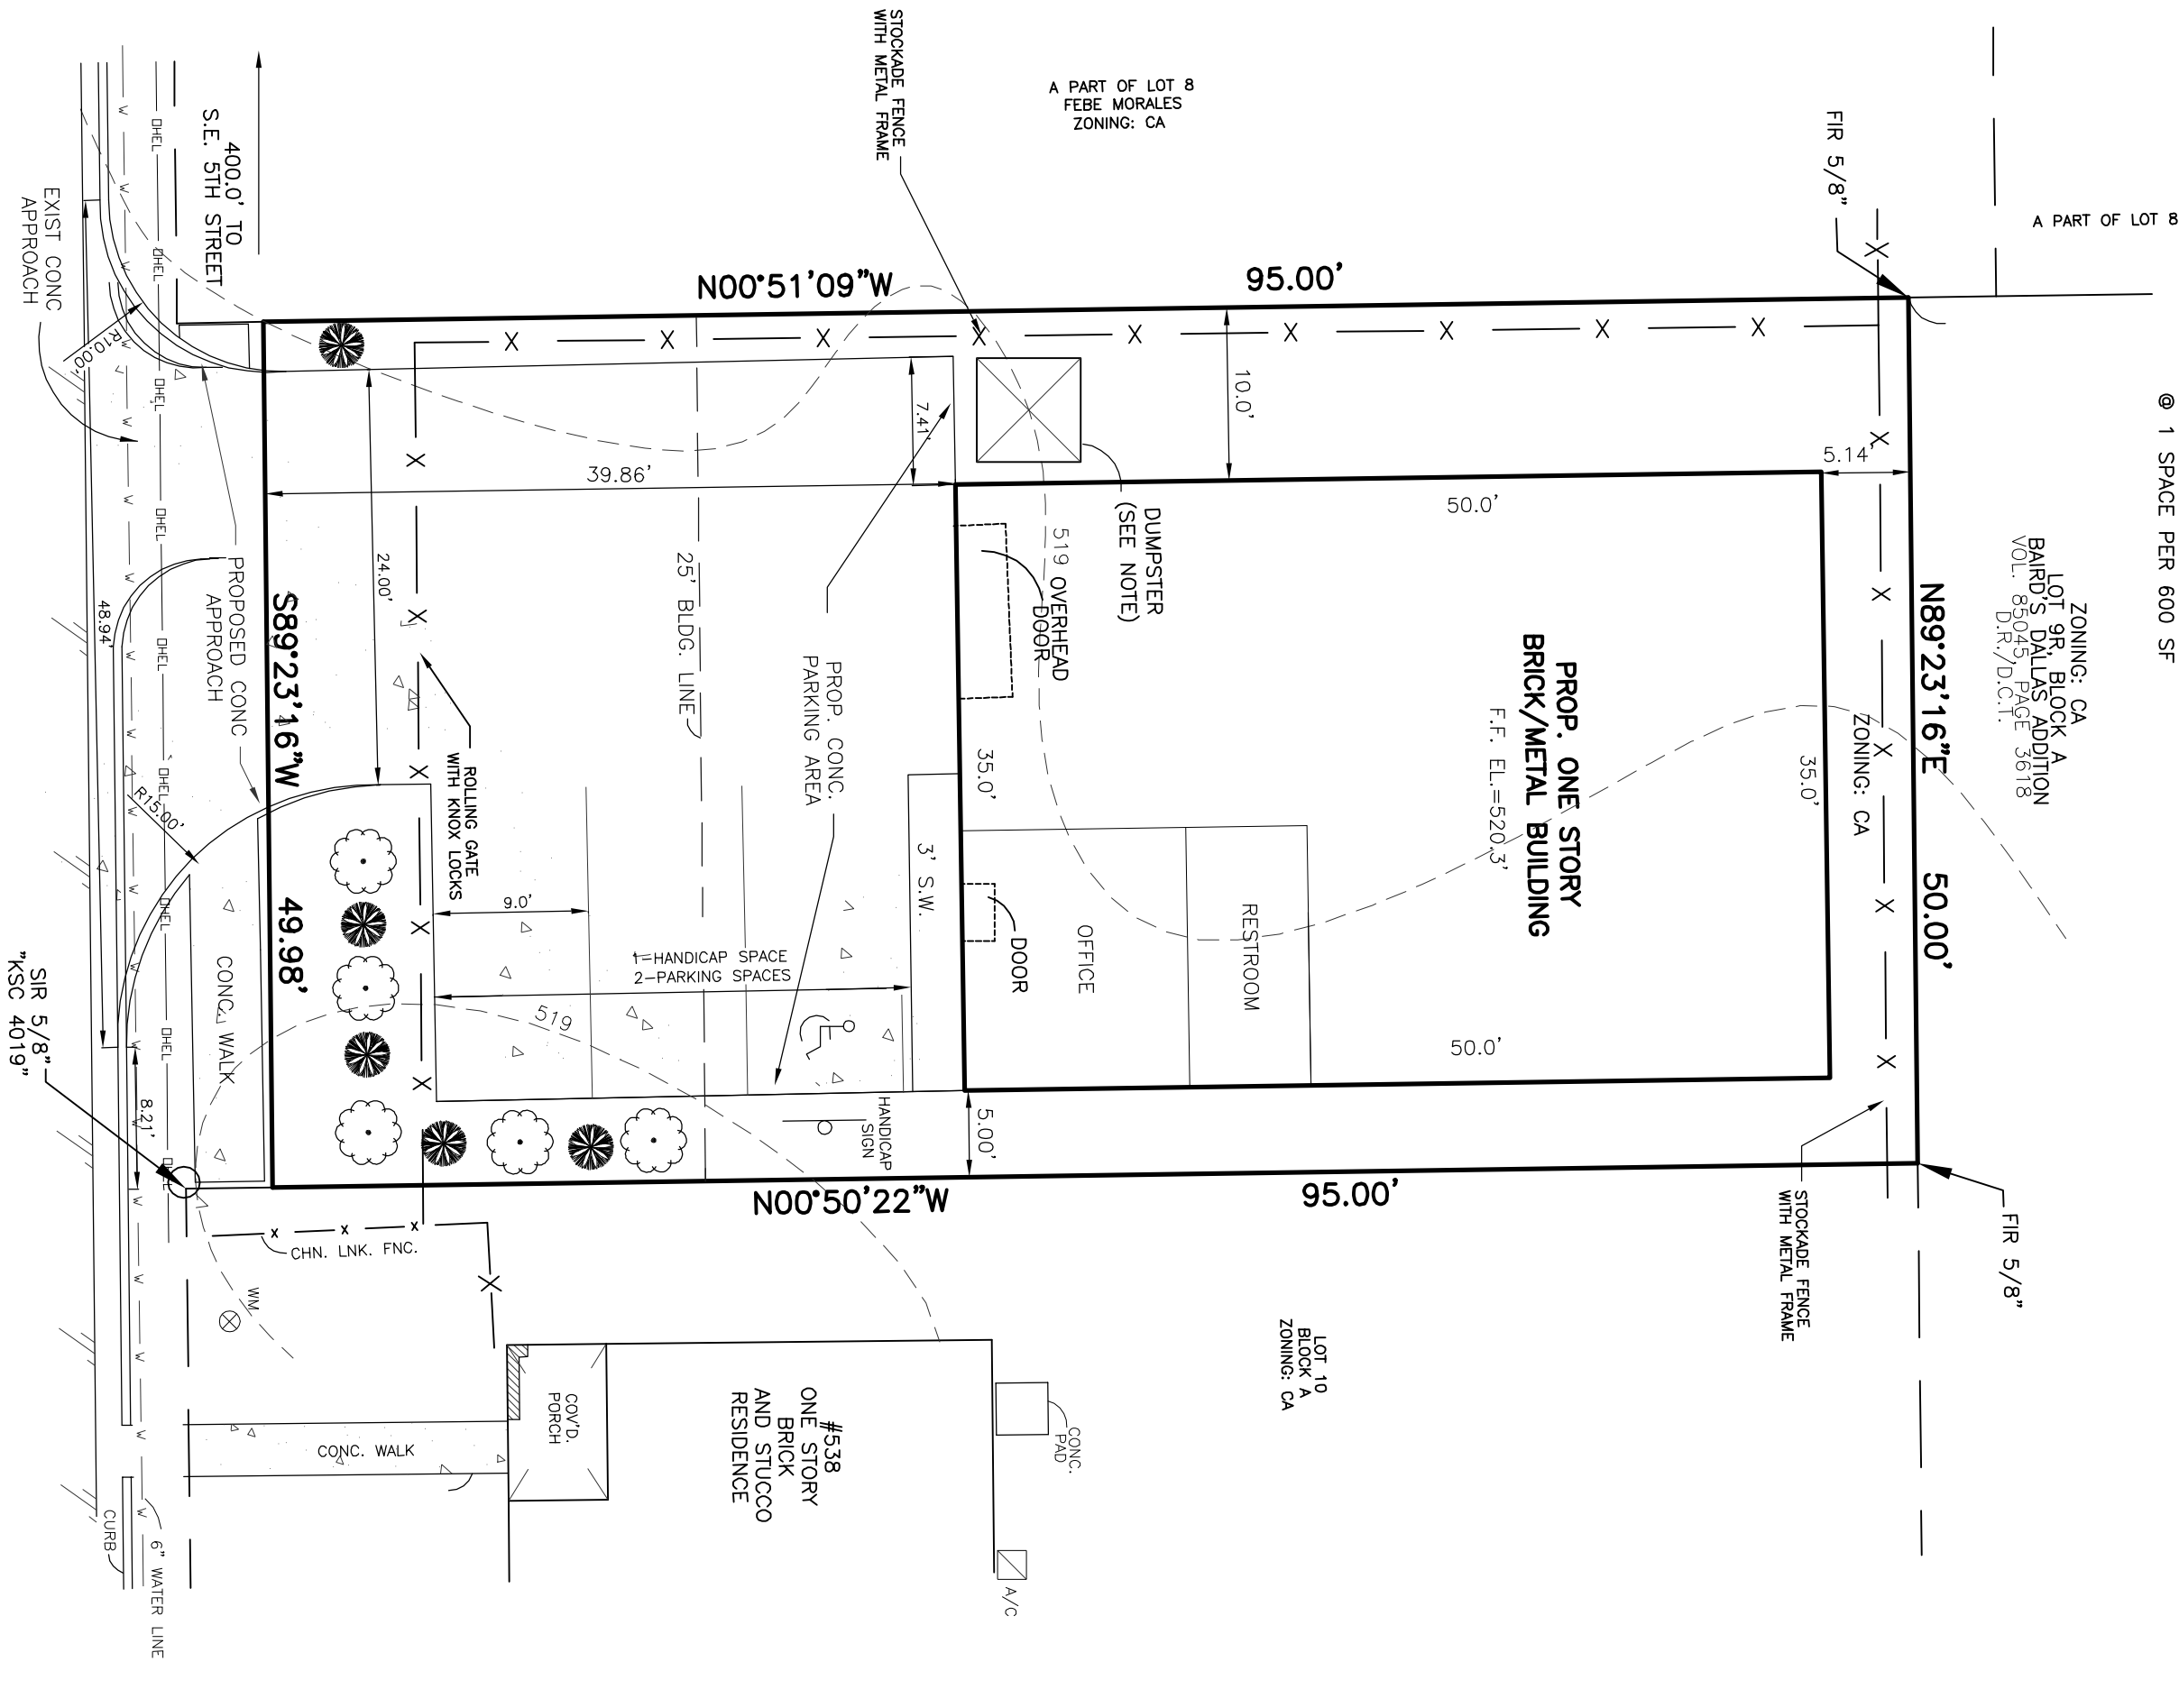


SITE PLAN

SCALE: 1" = 10'

AREA TOTALS	
TOTAL AREA IMPERVIOUS COVER	3,275 SQ. FT.
TOTAL AREA OF LANDSCAPING	279 SQ. FT. = 5.87%
MINIMUM REQUIRED LANDSCAPING	237.50 SQ. FT. OR 5%
TOTAL AREA OF SITE	4,750 SQ. FT.

PLANT LIST					
SYMBOL	QUANTITY	SCIENTIFIC NAME	COMMON NAME	CONTAINER	REMARKS
	5	LARGESTREMA FRASERI	CREPE MYRTLES	5 GAL.	PLACED AS SHOWN
	5	PHOTINIA	RED TIP PHOTINIA SHRUBS	1 GALLON	PLACED AS SHOWN

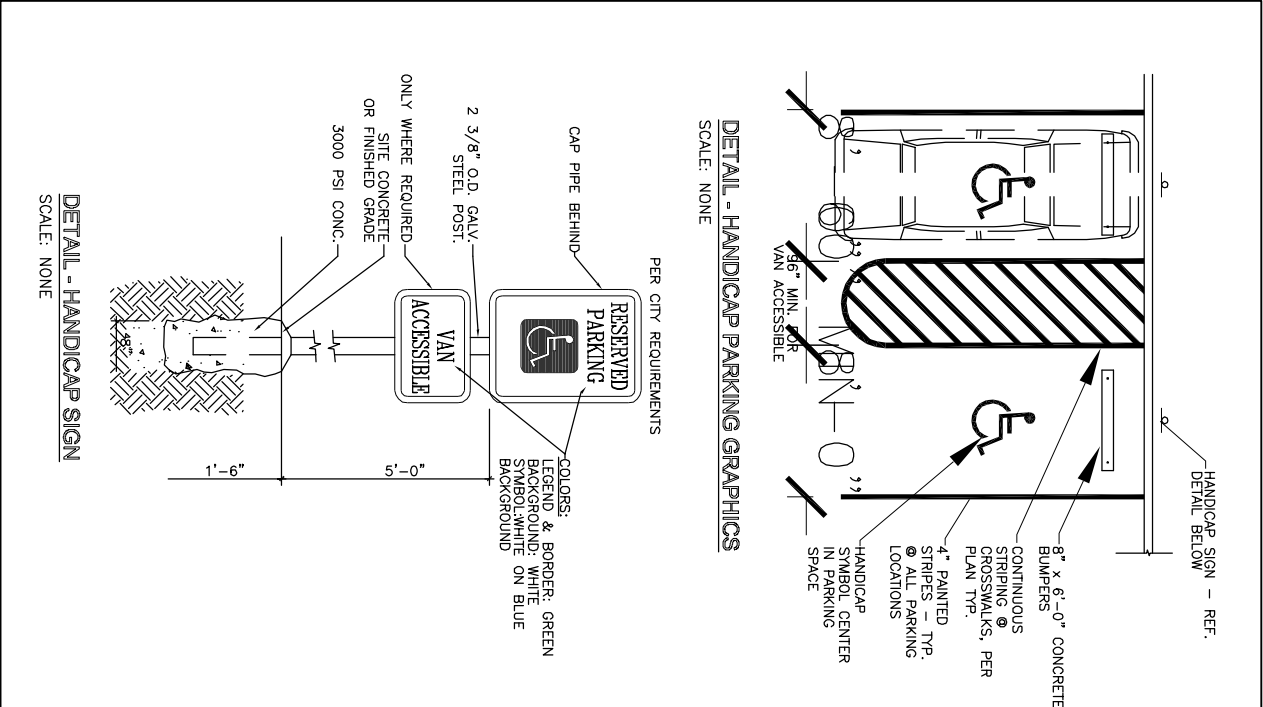

LEGEND	
	EXISTING ELEVATION INDICATES EXISTING DRAINAGE FLOW DIRECTION F.F. ELEV. FINISHED FLOOR ELEV. TC NG NATURAL GROUND TOA TOP OF ASPHALT FP FINISH PAD
	PROPOSED ELEVATION INDICATES PROPOSED DRAINAGE FLOW DIRECTION GUTTER RW RETAINING WALL

PARKING TABLE			
PARKING REQUIRED	PARKING SPACES	HANDY/CAP SPACES	TOTAL PARKING SPACES PROVIDED
3 SPACES	3 SPACES	1 SPACE	3 SPACES

SITE PLAN SUMMARY:
CURRENT ZONING: CA
PROPOSED USE: "CONSTRUCTION SHOP INSIDE"
SITE ADDRESS: ~ 4,749 SQ. FT. OR 0.11 OF AN ACRE
SUBJECT ADDRESS: ~ 4,750 SQ. FT. OR 0.04 OF AN ACRE
BUILDING HEIGHT: ~ 14'
PARKING REQUIRED AND PROVIDED ~ 3 SPACES
FLOOR AREA RATIO= 0.36

NOTES:
DUMPSTER IS TO BE A 6'X6'
ROLLING DUMPSTER.
NOTES: The City of Grand Prairie, Texas Insurance Profile, Dallas County, Texas, 2004, 2005, 2006,3