

Exhibit "C"

NOTES:
1- Brick Analysis on Elevations of the Proposed Building

1a: SOUTH SIDE
Total Area: 972.88 sq. ft.
Doors and Windows Area & Percentage: 477 sq. ft., 49%

Brick Area & Percentage: 495.88 sq. ft., 51%

1b: WEST SIDE
Total Area: 652.06 sq. ft.
Doors Area & Percentage: 21 sq. ft., 3.22%

Brick Area & Percentage: 631.06 sq. ft., 96.78%

1c: NORTH SIDE
Total Area: 972.88 sq. ft.
Doors Area & Percentage: 432 sq. ft., 44.4%




Brick Area & Percentage: 540.88 sq. ft., 55.6%

1d: EAST SIDE
Total Area: 652.06 sq. ft.
Doors Area & Percentage: 21 sq. ft., 3.22%



Brick Area & Percentage: 631.06 sq. ft., 96.78%

2- Building height to the top plate is 16 ft.

3- Existing Building height is 14.24 ft.

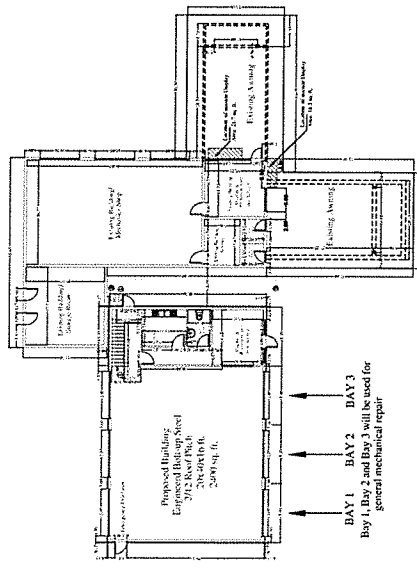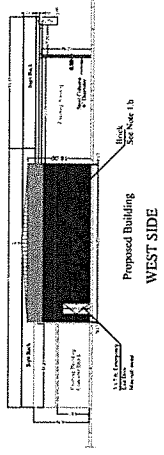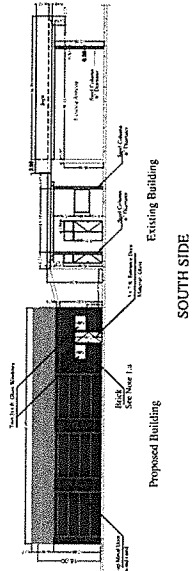

FLOOR PLAN

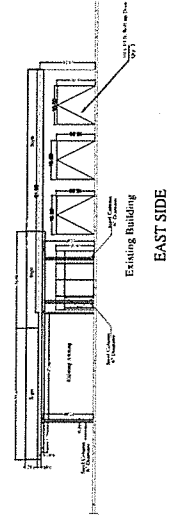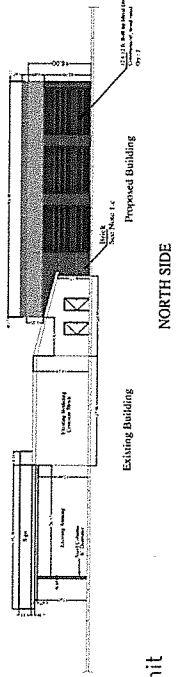

SCALE: 1" = 15'

All Dimensions are in ft. unit

CONTRACTOR
Texas Horse Stalls
521 Bakers Branch Rd.
Waxahachie, TX 75167
Tel: 214 288-9939

DRAFTSMAN
Eng. Amer S. Bani-Mustafa
3519 Willowood Circle
No. 2009
Arlington, TX 76015
Tel: 469 939-5099
E-mail: amersym@yahoo.com

BUILDING ADDITION
Belal Investment Inc.
301 N. Belt Line
Grand Prairie, TX 75050
Tel: 817 412-9270

DESCRIPTION	REV.	DATE
Issued for Approval	01	9/15/2014
For Pre. DRC Review	02	10/22/2014
Following DRC Meeting	03	10/25/2014
PROJECT NO: 318141		
DATE: 9/15/2014		
DRAWN BY: Eng.		
Amer Bani-Mustafa		
APPROVED BY:		
Amer Bani-Mustafa		

BUILDING ELEVATIONS

SHEET NO. A2

CASE NO. SU141103

RECEIVED

OCT 29 2014

PLANNING DEPARTMENT