

NORTH ELEVATION

MATERIAL	AREA	PERCENTAGE
Gross Wall Area	24,385 s.f.	
Glazing & Doors	(2,931 s.f.)	
Net Wall Area	21,454 s.f.	100%
Painted Concrete Tiltwall	21,391 s.f.	99%
Metal Coping	63 s.f.	1%

EAST ELEVATION

MATERIAL	AREA	PERCENTAGE
Gross Wall Area	29,801 s.f.	
Glazing & Doors	(897 s.f.)	
Net Wall Area	28,904 s.f.	100%
Painted Concrete Tiltwall	27,637 s.f.	95%
Concrete Tiltwall Formliner	1,180 s.f.	4%
Metal Coping	87 s.f.	1%

ELEVATION NOTES

All Painted Concrete Tiltwall to receive a high-build, textured, acrylic coating.

Pre-finished metal coping to match adjacent paint color.

All glazing to be gray tinted with Low-E coating on surface #2.


All signage to be approved through separate submission.

SOUTH ELEVATION

MATERIAL	AREA	PERCENTAGE
Gross Wall Area	24,255 s.f.	
Glazing & Doors	(2,997 s.f.)	
Net Wall Area	21,258 s.f.	100%
Painted Concrete Tiltwall	21,212 s.f.	99%
Metal Coping	46 s.f.	1%


WEST ELEVATION

MATERIAL	AREA	PERCENTAGE
Gross Wall Area	29,952 s.f.	
Glazing & Doors	(1,694 s.f.)	
Net Wall Area	28,258 s.f.	100%
Painted Concrete Tiltwall	25,044 s.f.	89%
Concrete Tiltwall Formliner	3,070 s.f.	10%
Metal Coping	144 s.f.	1%

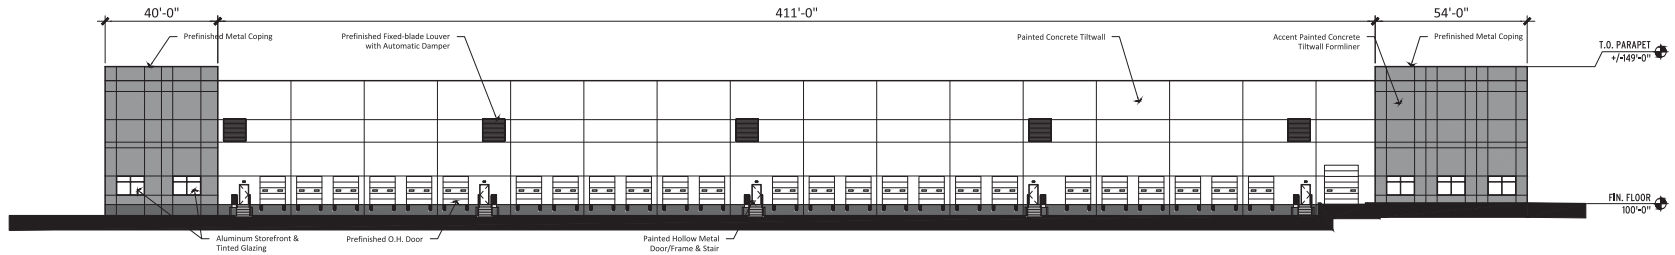


4 NORTH ELEVATION

Scale: NTS

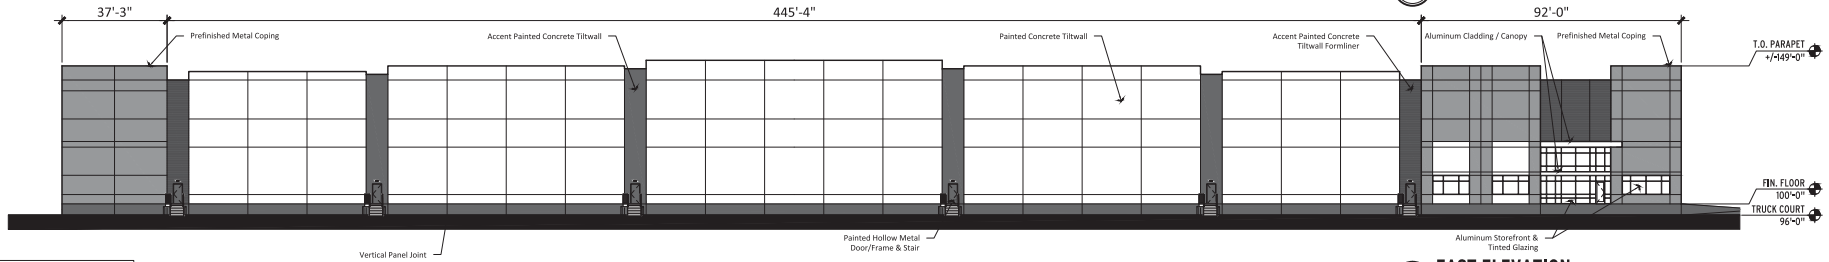


3 EAST ELEVATION

Scale: NTS

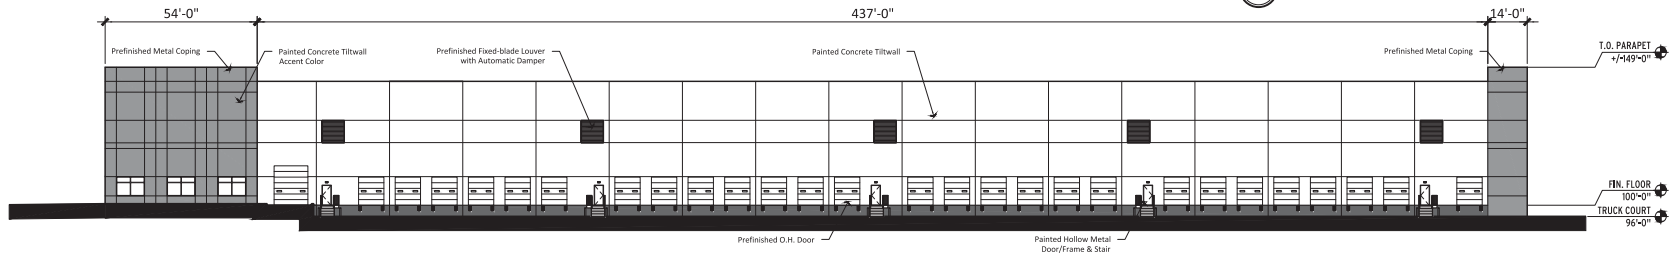

2 SOUTH ELEVATION

Scale: NTS

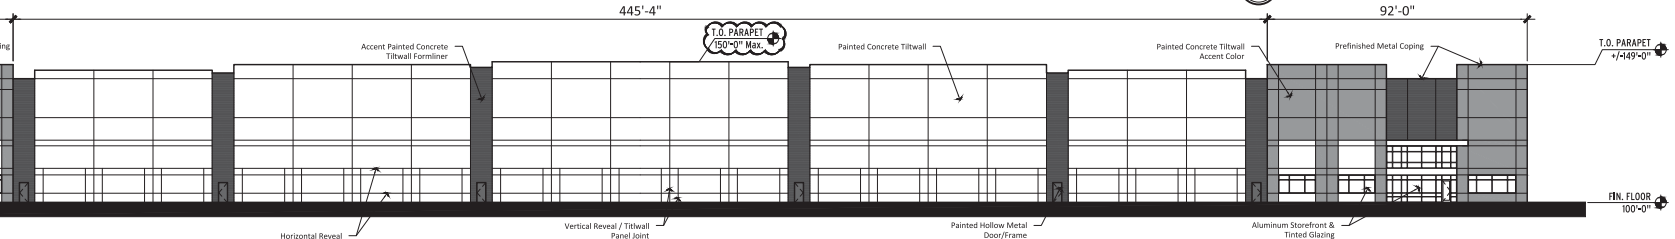

1 WEST ELEVATION

Scale: NTS



STREAM

2911 S. GSW PKWY
Elevations
Grand Prairie, TX | RGA PROJECT 17084 | 10/30/2017