

Exhibit D - Building Elevations

Page 1 of 17

JHP

JHP Architecture / Urban Design
8340 Meadow Road Suite 150
Dallas, Texas 75291
Telephone: 214-562-5587
Fax: 214-562-9955




01 Building 1 - Overall North Elevation
Scale: 1" = 20'-0"

Stone	15%
Fiber Cement Panel - Board & Batten - Color 1	19%
Fiber Cement Panel - Board & Batten - Color 2	19%
Fiber Cement Panel - Reverse Board & Batten	40%
8" Precasted Fiber Cement Lap Siding	6%



07 Building 1 - North Elevation
Scale: 1" = 10'-0"

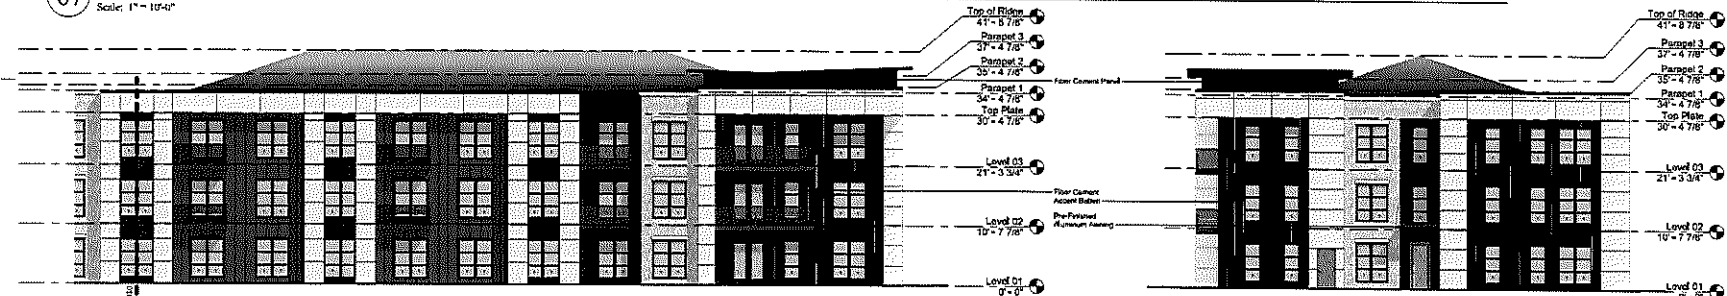

Stone	15%
Fiber Cement Panel - Board & Batten - Color 1	19%
Fiber Cement Panel - Board & Batten - Color 2	19%
Fiber Cement Panel - Reverse Board & Batten	40%
8" Precasted Fiber Cement Lap Siding	6%

Stone	15%
Fiber Cement Panel - Board & Batten - Color 1	19%
Fiber Cement Panel - Board & Batten - Color 2	19%
Fiber Cement Panel - Reverse Board & Batten	40%
8" Precasted Fiber Cement Lap Siding	6%


13 Building 1 - North Elevation
Scale: 1" = 10'-0"

16 Building 1 - West Elevation
Scale: 1" = 10'-0"

Returned	Material	Provided %	Provided SqFt	Material	Provided %	Provided SqFt
	Stone	15%	4,241	Cladding	75%	21,710
	Fiber Cement Panel - Board & Batten - Color 1	20%	5,477	Cladding	25%	4,500
	Fiber Cement Panel - Board & Batten - Color 2	27%	6,626	Total	100%	27,270
	Fiber Cement Panel - Reverse Board & Batten	43%	12,068			
	8" Precasted Fiber Cement Lap Siding	15%	1,852			
Total		100%	27,270			

Note: All Materials (Cladding and Cladding percentages) are trading type

23 Material Percentage

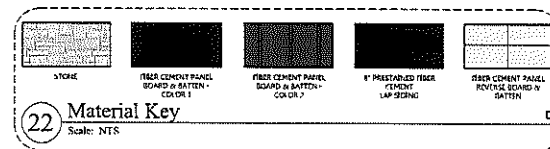

22 Material Key
Scale: NTS



24 Building 1 Key Plan

Project Number: 2018024
Drawn By: CA
Value First: 16/07/2018

NOT FOR CONSTRUCTION
© 2018 JHP
All Rights Reserved
All materials indicated herein constitute an original work by the architect. The architect owns all copyright therein. The owner may not reproduce, display or distribute the work or prepare derivative works based on that work without the express written consent of the copyright owner.

Revision	Date
1	
2	
3	
4	
5	

CASE NUMBER 5181202
A410

BUILDING 1 - ELEVATIONS

Exhibit D - Building Elevations
Page 2 of 17

JHP


JHP Architecture / Urban Design
8340 Meadow Road Suite 150
Dallas, Texas 75231
Telephone: 214-343-9487
Fax: 214-343-9595



Grand Prairie Multifamily
Grand Prairie, Texas





07 Building 1 - South Elevation
Scale: 1" = 10'-0"

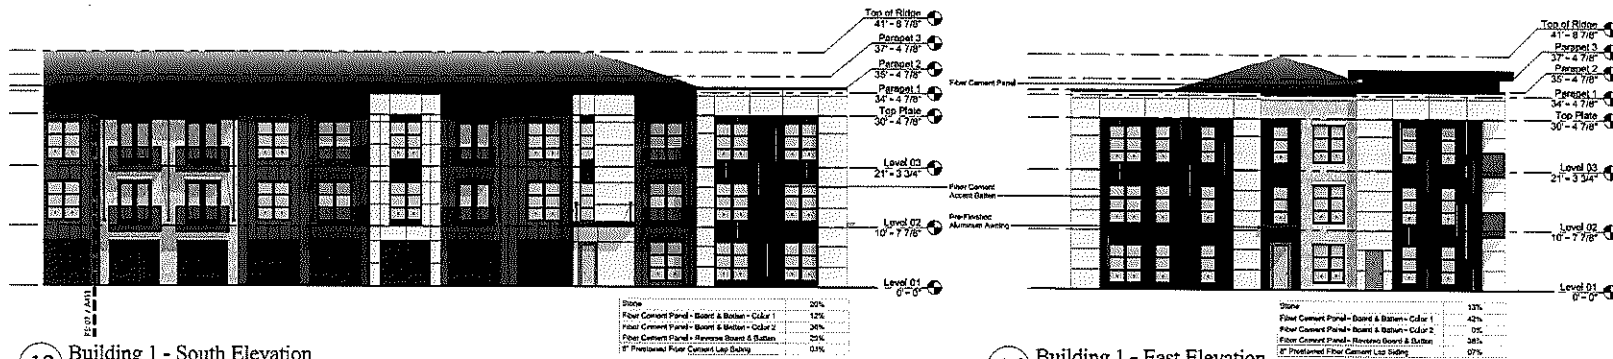

13 Building 1 - South Elevation
Scale: 1" = 10'-0"

16 Building 1 - East Elevation
Scale: 1" = 10'-0"

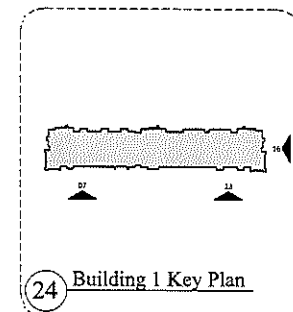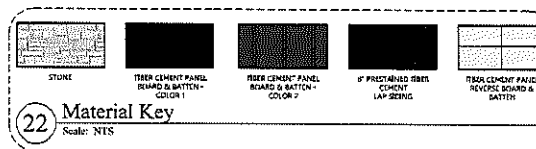

Project Number: 2018024
Drawn By: GA
Issue Form: 1603/2016
NOT FOR CONSTRUCTION

© 2018 JHP
All Rights Reserved.
All materials embodied herein constitute an original work of the Architect. The Architect owns all copyrights herein. The owner may not reproduce, display or distribute the work or prepare derivative works based on this work without the express written consent of the copyright owner.




Revision
Date

CASE NUMBER 5181102

A411

BUILDING 1 - ELEVATIONS

Exhibit D - Building Elevations
Page 3 of 17

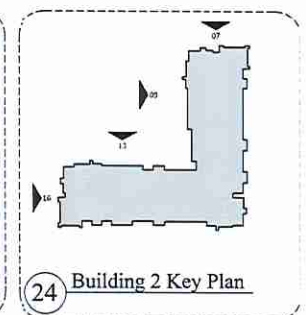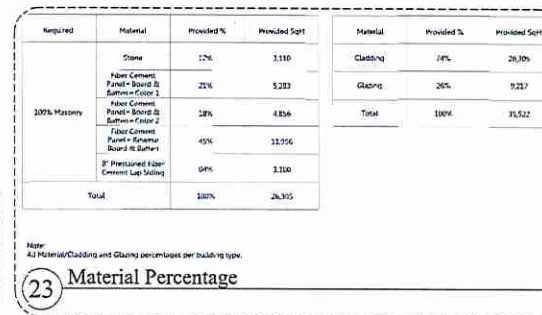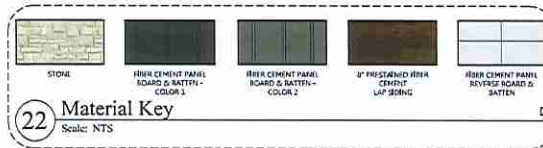

JHP

JHP Architecture / Urban Design
8340 Meadow Road Suite 150
Dallas, Texas 75291
Telephone: 214-969-6899
Fax: 214-969-9963



Grand Prairie Multifamily
Grand Prairie, Texas

Project Number: 2018074
Drawn By: GA
Issue For: NOT FOR CONSTRUCTION 10/23/2018


© 2018 JHP
All Rights Reserved.
All materials embodied herein constitute an original work by the Architect. The Architect owns all copyrights herein. The viewer may not reproduce, modify or distribute the work or prepare derivative works based on this work without the express written consent of the copyright owner.

Revision	Date
1	
2	
3	
4	
5	
6	
7	
8	
9	
10	

CASE NUMBER: 5181202

A420

BUILDING 2 - ELEVATIONS

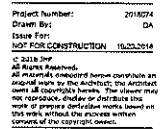

Revision	Date
	

CASE NUMBER S181102

BUILDING 2- ELEVATIONS

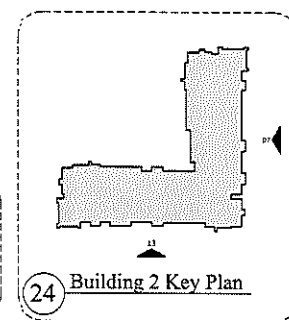


Exhibit D - Building Elevations

Page 5 of 17

JHP

JHP Architecture / Urban Design
8340 Meadow Road Suite 150
Dallas, Texas 75221
Telephone: 214-365-5877
Fax: 214-365-9563



Grand Prairie Multifamily
Grand Prairie, Texas

Project Number: 2018074
Drawn By: GA
Issue For: NOT FOR CONSTRUCTION 10/23/2018

© 2018 JHP
All Rights Reserved.
All materials embodied herein constitute an original work by the Architect. The Architect owns all copyrights herein. The client may not reproduce, distribute or otherwise use the work or prepare derivative works based on this work without the express written consent of the copyright owner.

Revision	Date

CASE NUMBER 5181102

A430


BUILDING 3 - ELEVATIONS



07 Building 3 - West Elevation
Scale: 1" = 10'-0"




13 Building 3 - North Elevation
Scale: 1" = 10'-0"

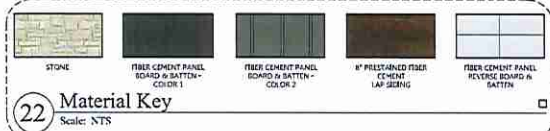

23 Material Percentage


Material	Percentage	Projected Sq Ft
Stone	11%	2,423
Fiber Cement Panel - Board & Batten - Color 1	21%	4,963
Fiber Cement Panel - Board & Batten - Color 2	19%	2,475
Fiber Cement Panel - Reverse Board & Batten	50%	11,684
8" Prefinished Fiber Cement Lap Siding	91%	720
Total	100%	19,345

Note: All Materials/Cladding and Glazing percentages per building type.

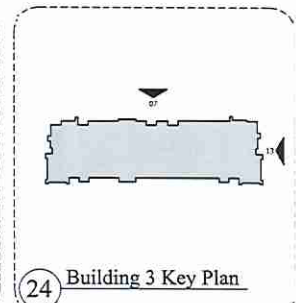


JHP

JHP Architecture / Urban Design
8340 Meadow Road Suite 150
Dallas, Texas 75221
Telephone: 214-363-5487
Fax: 214-363-9553

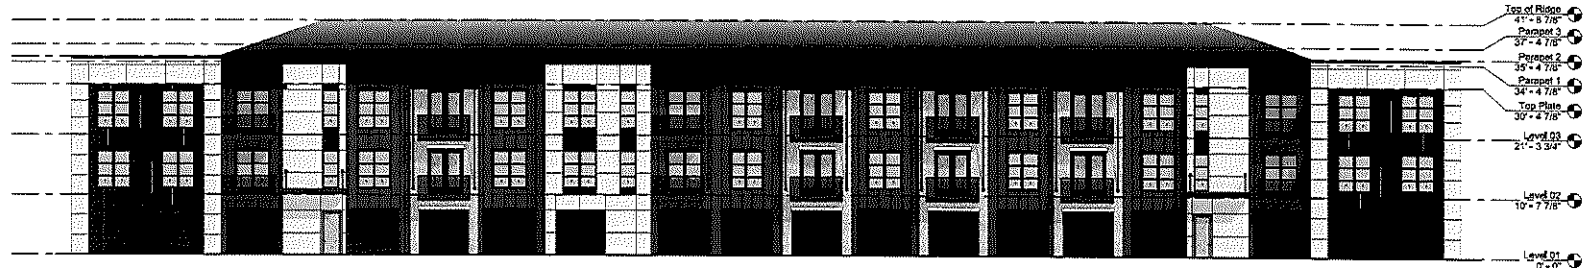

Stone	15%
Fiber Cement Panel - Board & Batten - Color 1	15%
Fiber Cement Panel - Board & Batten - Color 2	35%
Fiber Cement Panel - Reverse Board & Batten	20%
1" Prestained Fiber Cement Lap Siding	15%



07 Building 3 - East Elevation
Scale: 1" = 16'-0"

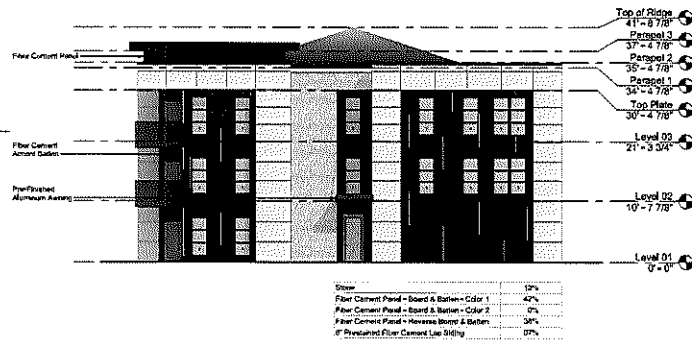

Stone	15%
Fiber Cement Panel - Board & Batten - Color 1	40%
Fiber Cement Panel - Board & Batten - Color 2	15%
Fiber Cement Panel - Reverse Board & Batten	30%
1" Prestained Fiber Cement Lap Siding	10%

13 Building 3 - South Elevation
Scale: 1" = 16'-0"

Grand Prairie Multifamily
Grand Prairie, Texas

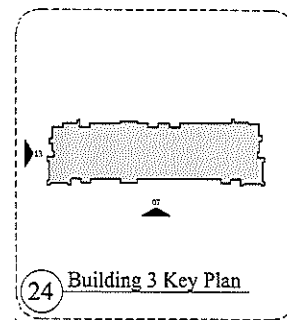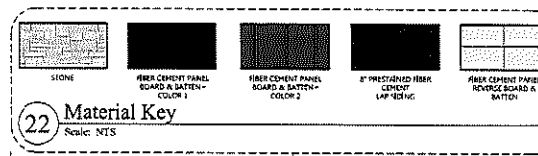


Project Number: 2018074
Drawn By: GA
Issue For: NOT FOR CONSTRUCTION 10/23/2018

© 2018 JHP
All Rights Reserved.
All materials embodied herein constitute an original work by the architect. The architect owns all copyright in this work. No reproduction, distribution, or display of the work or any portion thereof is permitted without the express written consent of the copyright owner.


Revision	Date
1	
2	
3	
4	
5	
6	
7	
8	
9	
10	

CASE NUMBER 518102
A431

Page 7 of 17

 


07 Building 4 - South Elevation
Scale: 1" = 10'-0"

 

13 Building 4 - West Elevation
Scale: 1" = 10'-0"

Rate:
All Material/Cladding and Glazing percentages are tailoring type

23 Material Percentage

 

Revision	Date
----------	------


 Δ
$$\begin{array}{c} \triangle \\ \triangle \end{array}$$
 $\triangle$ Δ  $\hat{\Delta}$

CASE NUMBER 5182162

A440

A440

[illegible]

 

BUILDING 4 - ELEVATIONS

Exhibit D - Building Elevations

Page 9 of 17




JHP

JHP Architecture / Urban Design
8340 Meadow Road Suite 150
Dallas, Texas 75291
Telephone: 214-362-6187
Fax: 214-363-9565






Grand Prairie Multifamily
Grand Prairie, Texas

01 Building 5 - East Elevation
Scale: 1" = 10'-0"

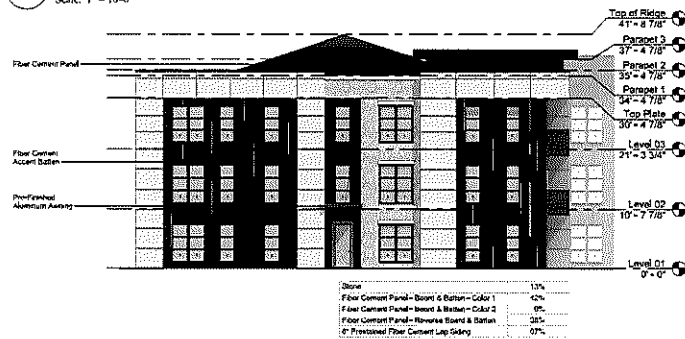

07 Building 5 - North Elevation
Scale: 1" = 10'-0"

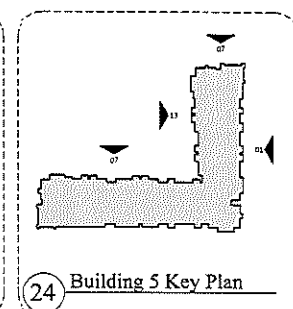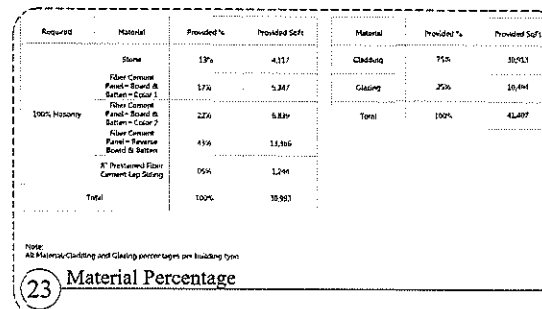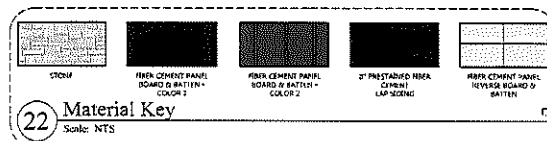

Project Number: 2018074
Drawn By: CA
Issue For: NOT FOR CONSTRUCTION
16/12/2018

C. Scale 1/8" = 1'-0"
All materials indicated herein constitute an original work by the Architect. The Architect owns all copyright therein. The viewer may not reproduce, modify or distribute this work or portions thereof without the express written consent of the copyright owner.

Revision: _____ Date: _____







CASE NUMBER 5161302

A450

BUILDING 5 - ELEVATIONS

Exhibit D - Building Elevations

Page 10 of 17

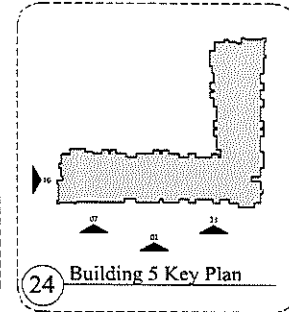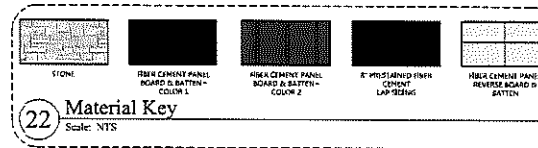 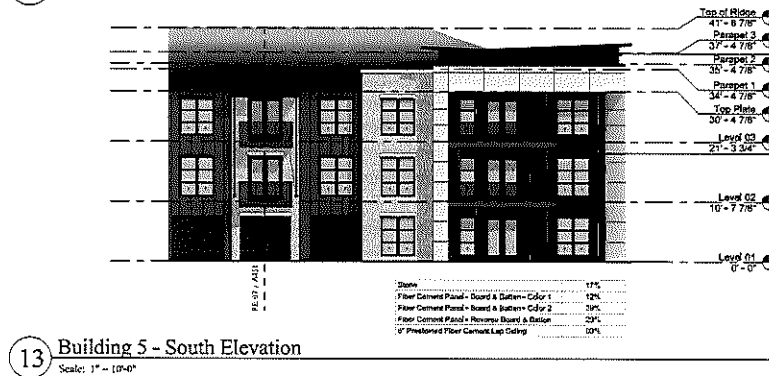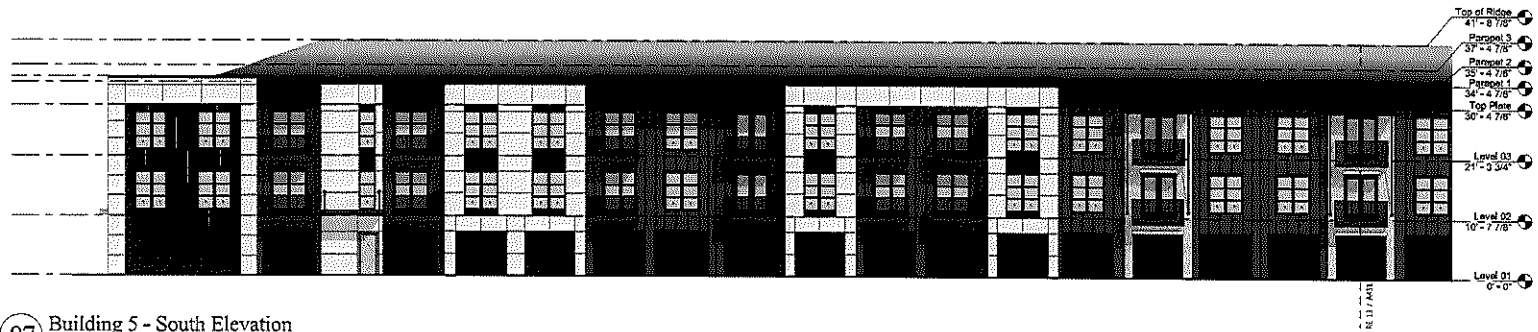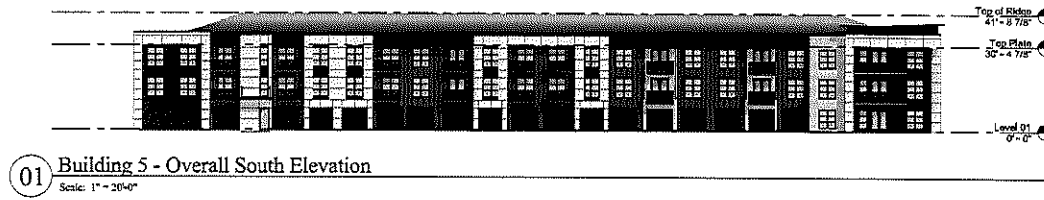

JHP

JHP Architecture / Urban Design
8340 Meadow Road Suite 150
Dallas, Texas 75221
Telephone: 972-509-5487
Fax: 214-509-5553



Grand Prairie Multifamily
Grand Prairie, Texas

Project Number: 2018074
Drawn By: GA
Issue For: NOT FOR CONSTRUCTION 10/25/2018

© 2018 JHP
All Rights Reserved.
All materials contained herein constitute an original work of the architect. The architect owns all copyright in the work. The viewer may not reproduce, modify or distribute the work or prepare derivative works based on the work without the express written consent of the copyright owner.

Revision	Date
1	
2	
3	
4	
5	
6	
7	
8	
9	
10	

CASE NUMBER 5482102


A451

BUILDING 5 - ELEVATIONS



Exhibit D - Building Elevations
Page 11 of 17



07 Building 5 - North Elevation
Scale: 1" = 10'-0"

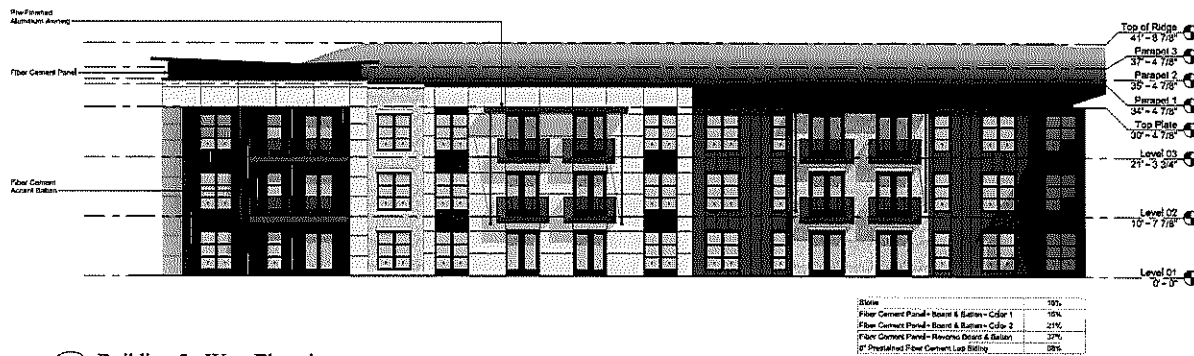

13 Building 5 - West Elevation
Scale: 1" = 10'-0"

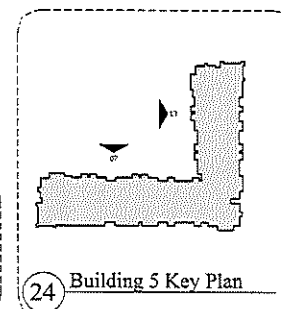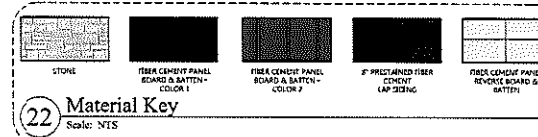

JHP

JHP Architecture / Urban Design
8340 Meadow Road Suite 150
Dallas, Texas 75231
Telephone: 972-350-5557
Fax: 214-350-9953



Grand Prairie Multifamily
Grand Prairie, Texas

Project Number: 20190274
Drawn By: GA
Issue For: NOT FOR CONSTRUCTION 10/20/2019

© 2019 JHP
All Rights Reserved.
All materials embodied herein constitute an original work by the architect. The architect owns all copyright therein. The owner may not reproduce, modify or distribute the work or prepare derivative works based on this work without the express written consent of the copyright owner.

Revision
Date

CASE NUMBER S181202

A452

BUILDING 5 - ELEVATIONS

Exhibit D - Building Elevations Page 12 of 17


JHP

JHP Architecture / Urban Design
8340 Meadow Road Suite 150
Dallas, Texas 75235
Telephone: 214-369-6489
Fax: 214-369-9563




Grand Prairie Multifamily
Grand Prairie, Texas


02 Building 6 - Overall East Elevation
Scale: 1" = 20'-0"

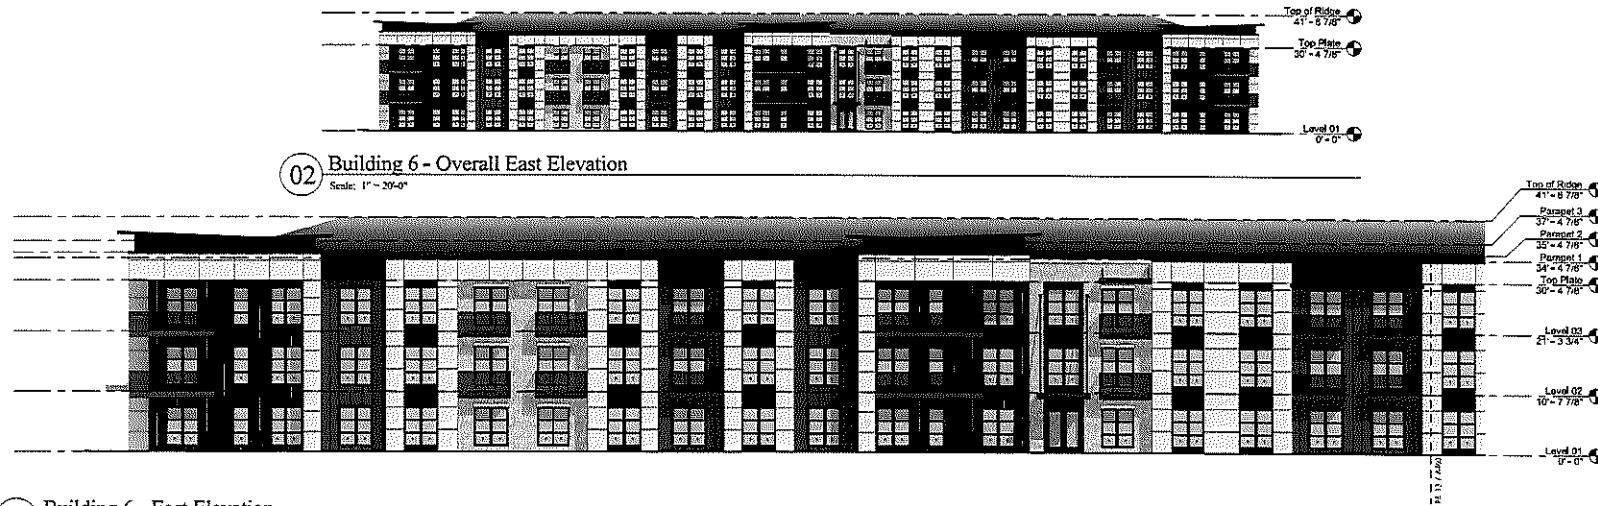

07 Building 6 - East Elevation
Scale: 1" = 10'-0"

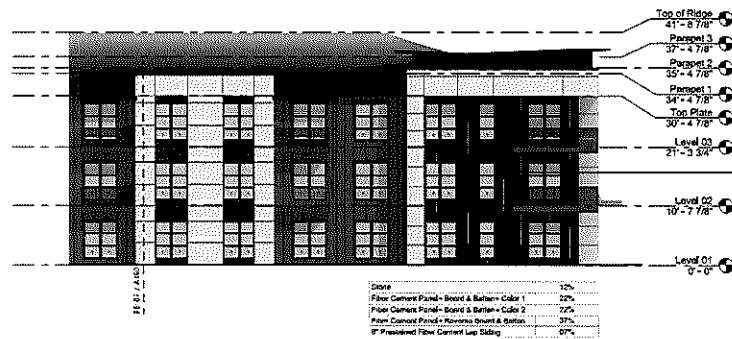

13 Building 6 - East Elevation
Scale: 1" = 10'-0"


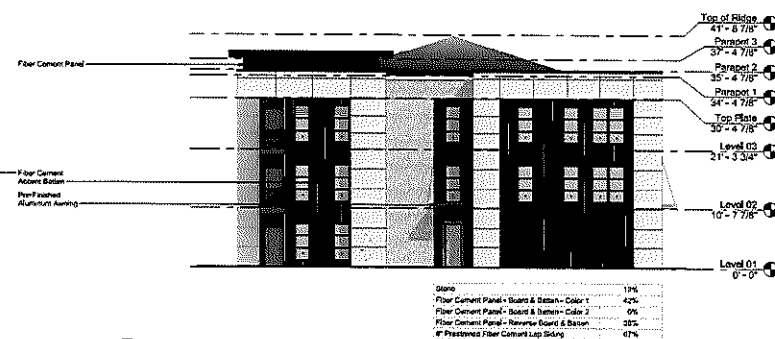


16 Building 6 - North Elevation
Scale: 1" = 10'-0"

Required	Material	Provided %	Provided Sqft	Material	Provided %	Provided Sqft
100% Masonry	Stone	13%	3,327	Clothing	70%	24,279
	Fiber Cement Panel - Board & Batten - Color 1	17%	9,347	Glassing	34%	7,833
	Fiber Cement Panel - Board & Batten - Color 2	27%	6,839	Teal	100%	32,092
	Fiber Cement Panel - Reverse Board & Batten	43%	13,346			
	8" Prestressed Fiber Cement Lap Siding	05%	1,089			
Total		100%	24,379			

Note: All Material/Clothing and Glassing percentages per building type.

23 Material Percentage

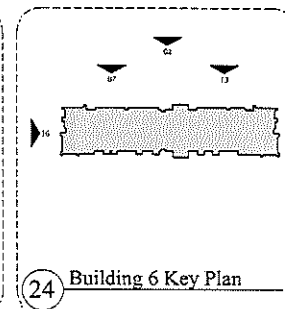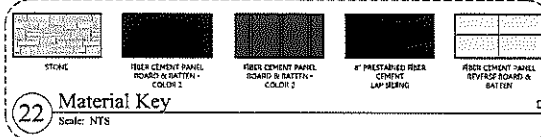



Project Number: 2018074
Drawn By: GA
Issue For: NOT FOR CONSTRUCTION 10/25/2018
© 2018 JHP
All Rights Reserved.
All materials indicated herein constitute an original work by JHP ARCHITECT. The architect owns all copyright herein. The viewer may not reproduce, modify or distribute this work or prepare derivative works (in any form) without the express written consent of the copyright owner.

Revision
Date


CASE NUMBER SLS15102
A460

BUILDING 6 - ELEVATIONS



Exhibit D - Building Elevations
Page 13 of 17

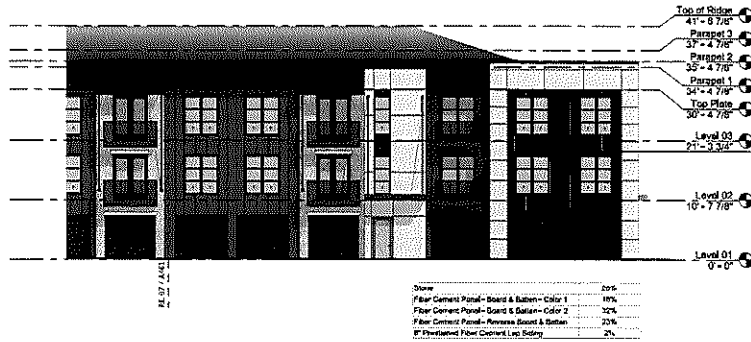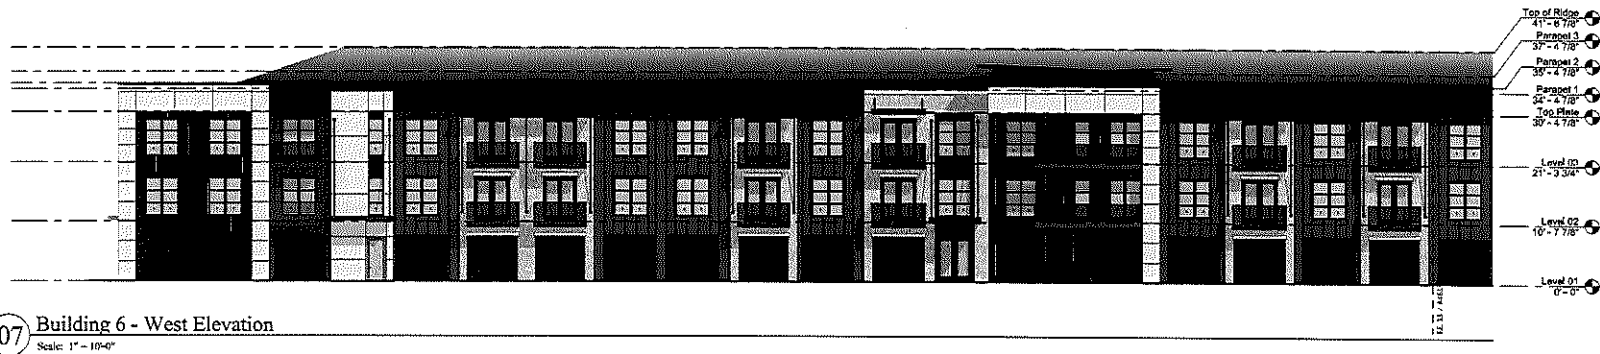

13 Building 6 - West Elevation
Scale: 1" = 10'-0"

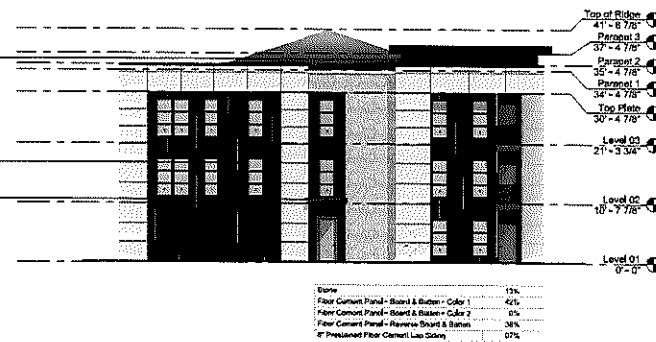


16 Building 6 - South Elevation
Scale: 1" = 10'-0"

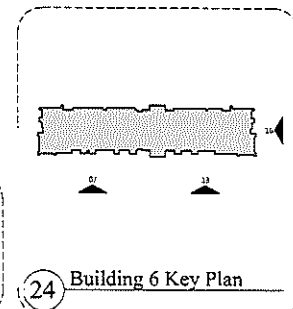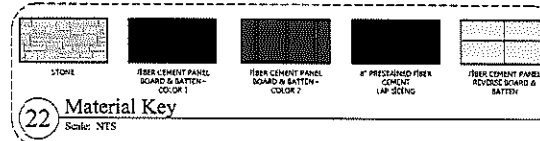

JHP

JHP Architecture / Urban Design
8340 Meadow Road Suite 150
Dallas, Texas 75231
Telephone: 214-635-6879
Fax: 214-635-9553

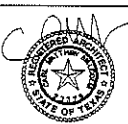

Grand Prairie Multifamily
Grand Prairie, Texas

Project Number: 2018024
Drawn By: GA
Issue For: NOT FOR CONSTRUCTION 11/20/2018

© 2018 JHP
All Rights Reserved.
All materials embodied herein constitute an original work of the Architect. The Architect owns all copyrights herein. The viewer may not reproduce, modify or distribute the work or prepare derivative works based on the work without the express written consent of the Architect.

Revisions
Date

CASE NUMBER 5181102

A461

BUILDING 6 - ELEVATIONS

Exhibit D - Building Elevations


Page 15 of 17

JHP

JHP Architecture / Urban Design
8340 Meadow Road Suite 150
Dallas, Texas 75221
Telephone: 214-369-5487
Fax: 214-369-5553



Grand Prairie Multifamily
Grand Prairie, Texas

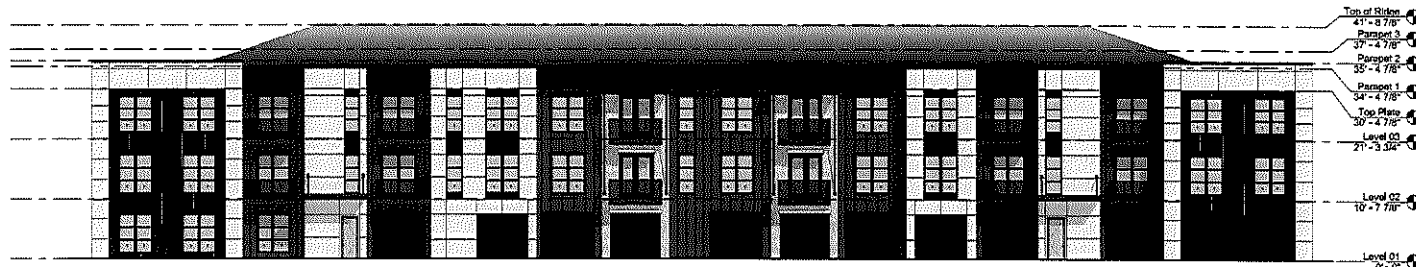



Stone	18%
Fiber Cement Panel - Board & Batten - Color 1	14%
Fiber Cement Panel - Board & Batten - Color 2	32%
Fiber Cement Panel - Reverse Board & Batten	44%
8" Precasted Fiber Cement Lap Siding	32%

07 Building 7 - South Elevation
Scale: 1" = 10'-0"



Stone	13%
Fiber Cement Panel - Board & Batten - Color 1	42%
Fiber Cement Panel - Board & Batten - Color 2	2%
Fiber Cement Panel - Reverse Board & Batten	34%
8" Precasted Fiber Cement Lap Siding	37%

13 Building 7 - West Elevation
Scale: 1" = 10'-0"

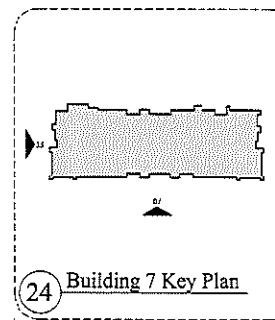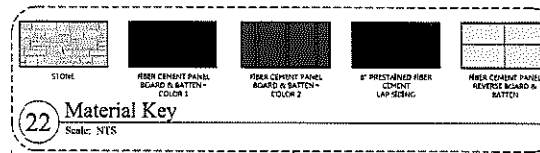

Project Number: 2018024
Drawn By: GA
Issue For:
NOT FOR CONSTRUCTION 10/23/2018

© 2018 JHP
All Rights Reserved
All material embodied herein constitutes an original work of the architect. The architect warrants all copyrights herein. The owner may not, reproduce, modify or distribute the work or prepare derivative works based on this plan without the express written consent of the copyright owner.

Revision	Date
▲	
▲	
▲	
▲	
▲	

CASE NUMBER 518102

A471

Exhibit D - Building Elevations Page 16 of 17

JHP

JHP Architecture / Urban Design
8540 Meadow Road Suite 550
Dallas, Texas 75231
Telephone: 214-363-5687
Fax: 214-363-5683



Grand Prairie Multifamily
Forum Drive
Grand Prairie, TX 75052

Project Number: 2015072
Drawn By: CA
Issue For: NOT FOR CONSTRUCTION 10.23.2015


© 2015 JHP
All Rights Reserved.
All material submitted herein constitutes an original work by the Architect. The Architect owns all copyright's therein. The owner may not reproduce, display or distribute the work or property derivative works based on this work without the express written consent of the copyright owner.

Revision: _____
Date: _____

CASE NUMBER 0181162


A480

CLUBHOUSE - EXTERIOR ELEVATIONS

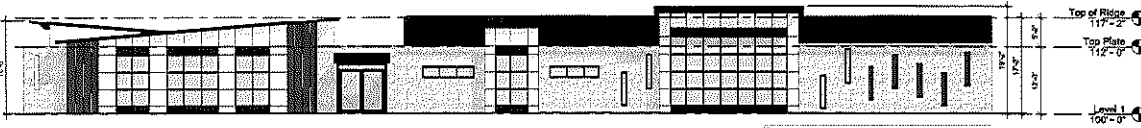


01 Clubhouse - North Elevation
SCALE: 1" = 10'-0"

Stone	54%
Fiber Cement Panel - Board & Batten - Color 1	0%
Fiber Cement Panel - Board & Batten - Color 2	11%
Fiber Cement Panel - Reverse Board & Batten	27%
8" Prestained Fiber Cement Lap Siding	9%

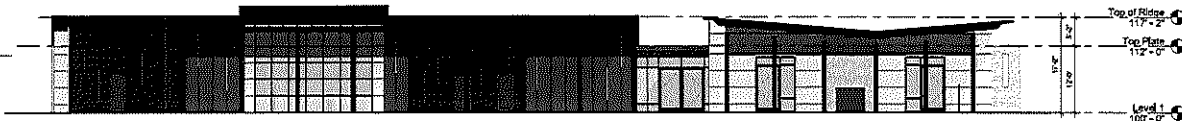

07 Clubhouse - South Elevation
SCALE: 1" = 10'-0"

Stone	10%
Fiber Cement Panel - Board & Batten - Color 1	0%
Fiber Cement Panel - Board & Batten - Color 2	36%
Fiber Cement Panel - Reverse Board & Batten	32%
8" Prestained Fiber Cement Lap Siding	0%

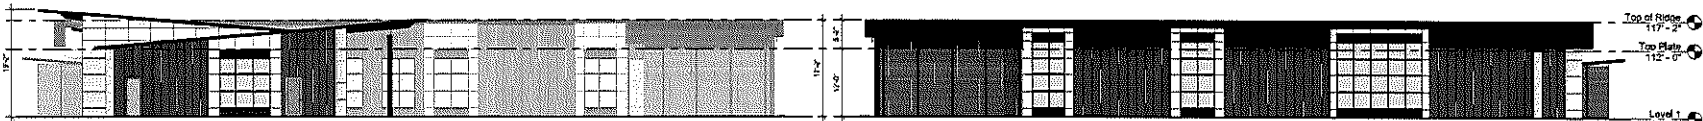

13 Clubhouse - West Elevation
SCALE: 1" = 10'-0"

Stone	63%
Fiber Cement Panel - Board & Batten - Color 1	0%
Fiber Cement Panel - Board & Batten - Color 2	52%
Fiber Cement Panel - Reverse Board & Batten	42%
8" Prestained Fiber Cement Lap Siding	9%

16 Clubhouse - East Elevation
SCALE: 1" = 10'-0"

Stone	04%
Fiber Cement Panel - Board & Batten - Color 1	0%
Fiber Cement Panel - Board & Batten - Color 2	60%
Fiber Cement Panel - Reverse Board & Batten	27%
8" Prestained Fiber Cement Lap Siding	9%



19 Clubhouse - West Elevation
SCALE: 1" = 10'-0"

Stone	07%
Fiber Cement Panel - Board & Batten - Color 1	0%
Fiber Cement Panel - Board & Batten - Color 2	60%
Fiber Cement Panel - Reverse Board & Batten	25%
8" Prestained Fiber Cement Lap Siding	07%




22 Material Key
Scale: NTS

Required	Material	Proposed %	Proposed Sqft	Material	Proposed %	Proposed Sqft
100% Masonry	Stone	10%	1,674	Claadding	27%	1,097
	Fiber Cement Panel - Board & Batten - Color 1	0%	0	Claadding	17%	1,309
	Fiber Cement Panel - Board & Batten - Color 2	46%	4,378	Total	348%	11,066
	Fiber Cement Panel - Reverse Board & Batten	33%	2,273			
	8" Prestained Fiber Cement Lap Siding	03%	290			
	Total	100%	9,617			

Note:
All Material Claadding and Cladding percentages per building type.

23 Material Percentage

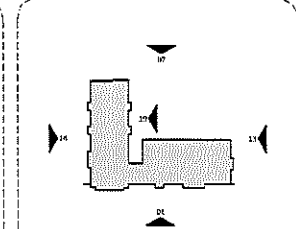

24 Clubhouse Key Plan

Exhibit D - Building Elevations Page 17 of 17

JHP

JHP Architecture / Urban Design
3540 Meadow Road Suite 150
Dallas, Texas 75231
Telephone: 214-363-9607
Fax: 214-363-9553



Grand Prairie Multifamily
Forum Drive
Grand Prairie, TX 75052

Project Number: 2018074
Drawn By: GA
Issue For: NOT FOR CONSTRUCTION 10.31.2018

© 2018 JHP
All Rights Reserved.
No part of this document may be reproduced, stored in a retrieval system, or transmitted, in any form or by any means, electronic, mechanical, photocopying, recording, or by any information storage and retrieval system, without the prior written permission of JHP Architecture.

Revision Date
1
2
