




1 NE PERSPECTIVE VIEW
NOT TO SCALE



2 W PERSPECTIVE VIEW
NOT TO SCALE

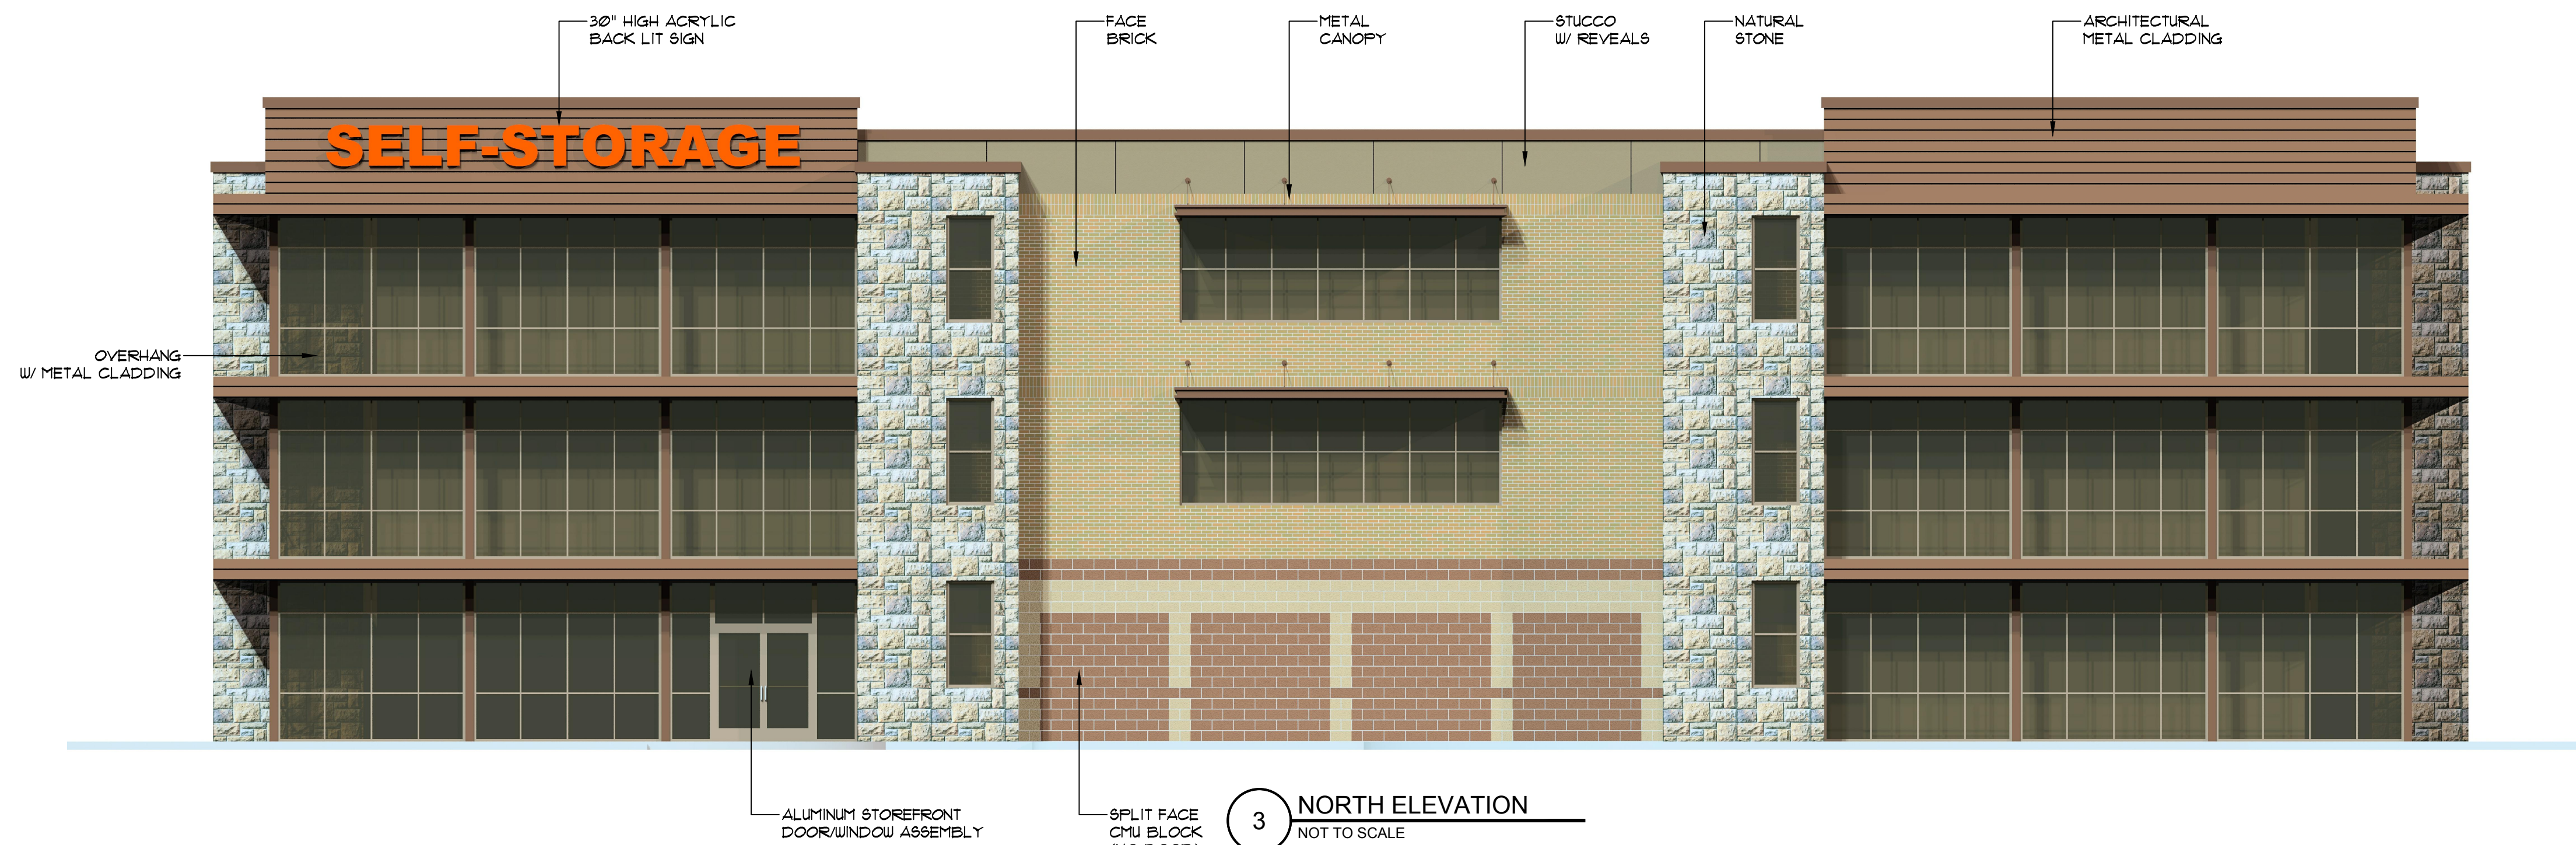

3 NORTH ELEVATION
NOT TO SCALE

REVISION	NO.

PROPOSED NEW FACILITY FOR:
PLANTINUM SELF-STORAGE
2620 BURNEY RD.
ARLINGTON, TEXAS 76006

4700 KEMBLE ST.
FORT WORTH, TX 76103
PH: 817-336-6596
FAX: 817-336-6595
WWW.JLEBUILDSYS.COM



BUILDING
RENDERINGS

Date 07-18-2017

Scale As Noted

Drawn JLL

Job 16027

Sheet

A2.2