


Exhibit D - Phase One Building Elevations

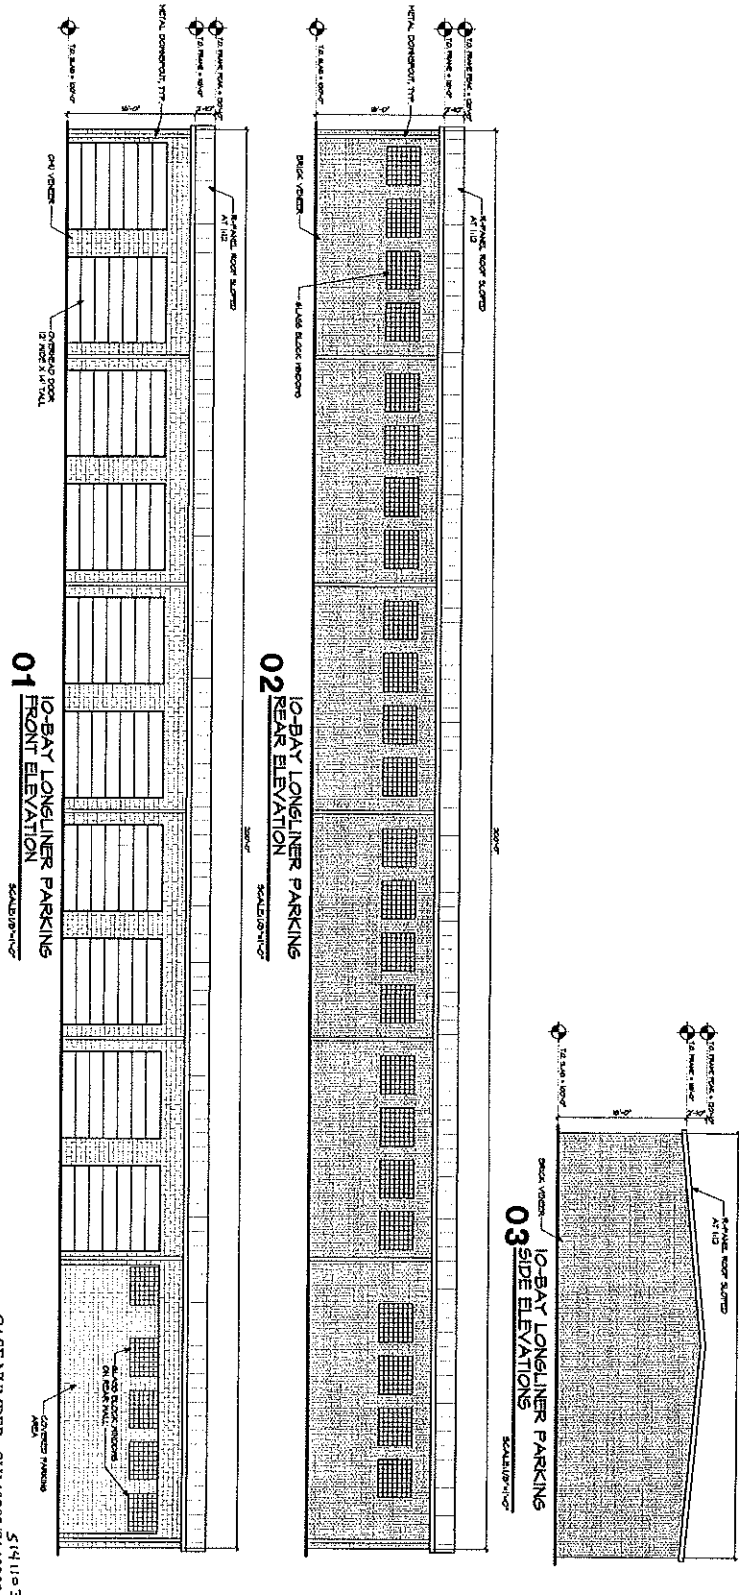

| | |
|----------------------|---------------------------------------|
| PROJECT NAME | 15-0913 |
| PROJECT ADDRESS | 2714 WEST SHERMAN |
| PROJECT CITY | GRAND PRAIRIE, TX |
| PROJECT STATE | TEXAS |
| PROJECT ZIP | 75051 |
| PROJECT PHONE | 214.477.8053 |
| PROJECT FAX | |
| PROJECT EMAIL | william@wmhaynes.com |
| PROJECT WEBSITE | www.wmhaynes.com |
| PROJECT CONTACT | DAVID SARGENT |
| PROJECT TITLE | CONCEPT SITE PLAN FOR STRIPE -A- ZONE |
| PROJECT DATE | 13-0915 |
| PROJECT DRAWN BY | A2 |
| PROJECT CHECKED BY | |
| PROJECT APPROVED BY | |
| PROJECT SCALE | 1/8" = 1'-0" |
| PROJECT SHEET | 514111-3 |
| PROJECT TOTAL SHEETS | 5 |
| PROJECT DATE | 13-0915 |
| PROJECT DRAWN BY | A2 |
| PROJECT CHECKED BY | |
| PROJECT APPROVED BY | |
| PROJECT SCALE | 1/8" = 1'-0" |
| PROJECT SHEET | 514111-3 |
| PROJECT TOTAL SHEETS | 5 |



William Michael & Associates, L.L.C.
ARCHITECTURE | PLANNING
PLANO, TEXAS
william@wmhaynes.com
www.wmhaynes.com
214.477.8053

CONCEPT SITE PLAN FOR
STRIPE -A- ZONE
CONTACT: DAVID SARGENT (VICE PRESIDENT)
2714 WEST SHERMAN
GRAND PRAIRIE, TX 75051