

**1 SITE PLAN**  
SCALE: 1/16" = 1'-0"

— RECORD DOCUMENT —  
THIS DOCUMENT IS RELEASED FOR  
RECORD DOCUMENT UNDER THE  
AUTHORITY OF  
MATTIA FLABIANO, ARCHITECT  
TEXAS REGISTRATION NO. 10900  
IT IS NOT TO BE USED FOR REGULATORY  
APPROVAL, BIDDING, PERMIT, OR  
CONSTRUCTION PURPOSES.

ARCHITECT:

Page/


**Page Southerland Page, Inc.**  
1800 Main Street Suite 123  
Dallas, TX 75201  
pagesthink.com

**ARCHITECTURAL - SITE PLAN**  
FILE NAME: C:\architect\page\p1800main\1800main-central\_north\p1800main-01.dwg  
JOB TITLE: West Mezzanine

LOCATION:	WG NO: 318071
DATE: 11 DEC 2018	DWN BY: Author
DWG SIZE: 22x34 ANSI D	SCALE: 1/16" = 1'-0"

LOCKHEED MARTIN  
PO BOX 650003  
DALLAS, TEXAS  
75265

DRAWING NUMBER	AS-102
SHEET	

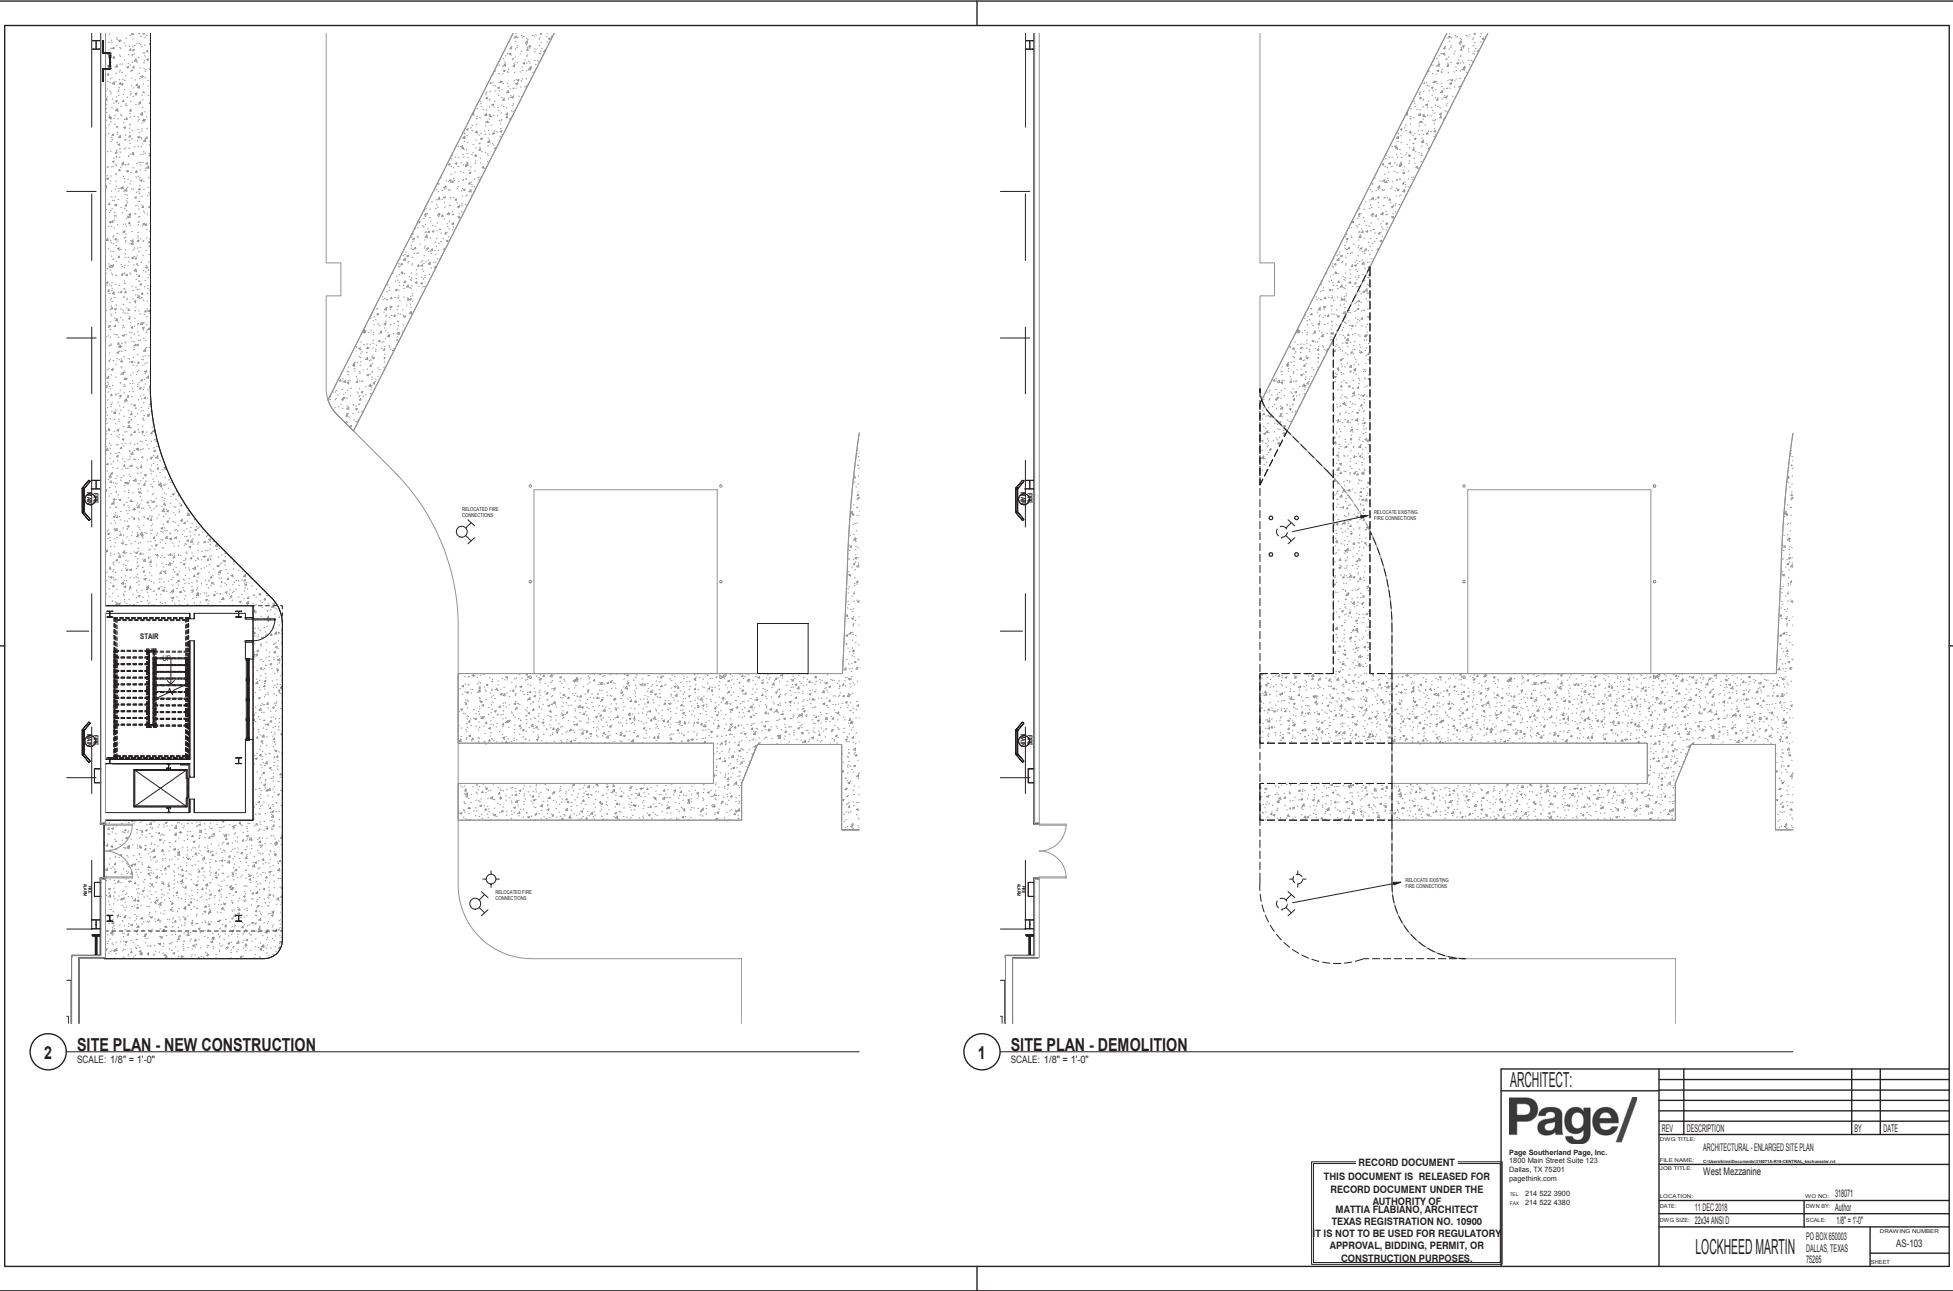

RECORD DOCUMENT  
THIS DOCUMENT IS RELEASED FOR  
RECORD DOCUMENT UNDER THE  
AUTHORITY OF  
MATTHIA FLABIANO, ARCHITECT  
TEXAS REGISTRATION NO. 10990  
IT IS NOT TO BE USED FOR REGULATORY  
APPROVAL, BIDDING, PERMIT, OR  
CONSTRUCTION PURPOSES.

ARCHITECT:			
<b>Page/</b>			
Page Southerland Page, Inc. 1850 Main Street Suite 123 Dallas, TX 75201 page@pspi.com			
TEL: 214 522 3500 FAX: 214 522 4380			
REV	DESCRIPTION	BY	DATE
ARCHITECTURAL - ENLARGED SITE PLAN			
JOB TITLE: West Mezzanine			
LOCATION:	WGS NO: 318071		
DATE: 11 DEC 2018	DRAWN BY: AJG/BJ		
DWG SIZE: 22x34 INCHES	SCALE: 1/8" = 1'-0"		
PO BOX 65003 DALLAS, TEXAS 75265		DRAWING NUMBER AS-103 SHEET	