
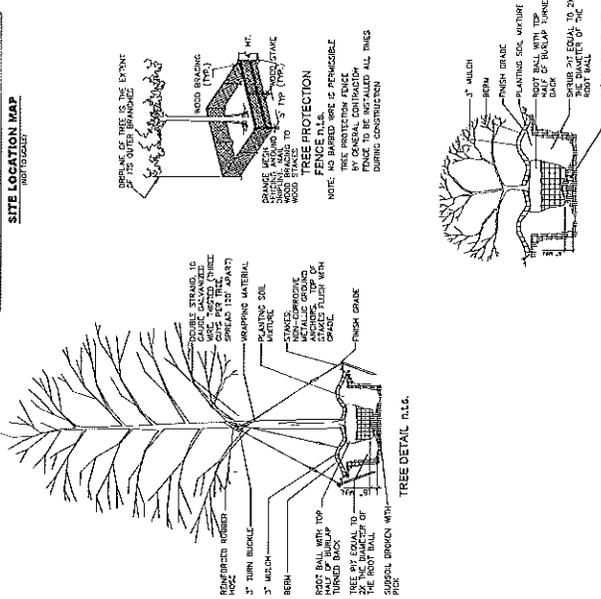
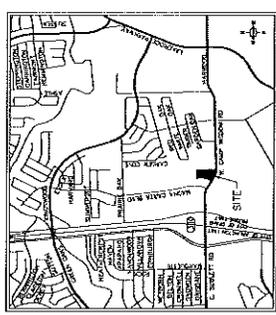


Exhibit B - Landscape Plan

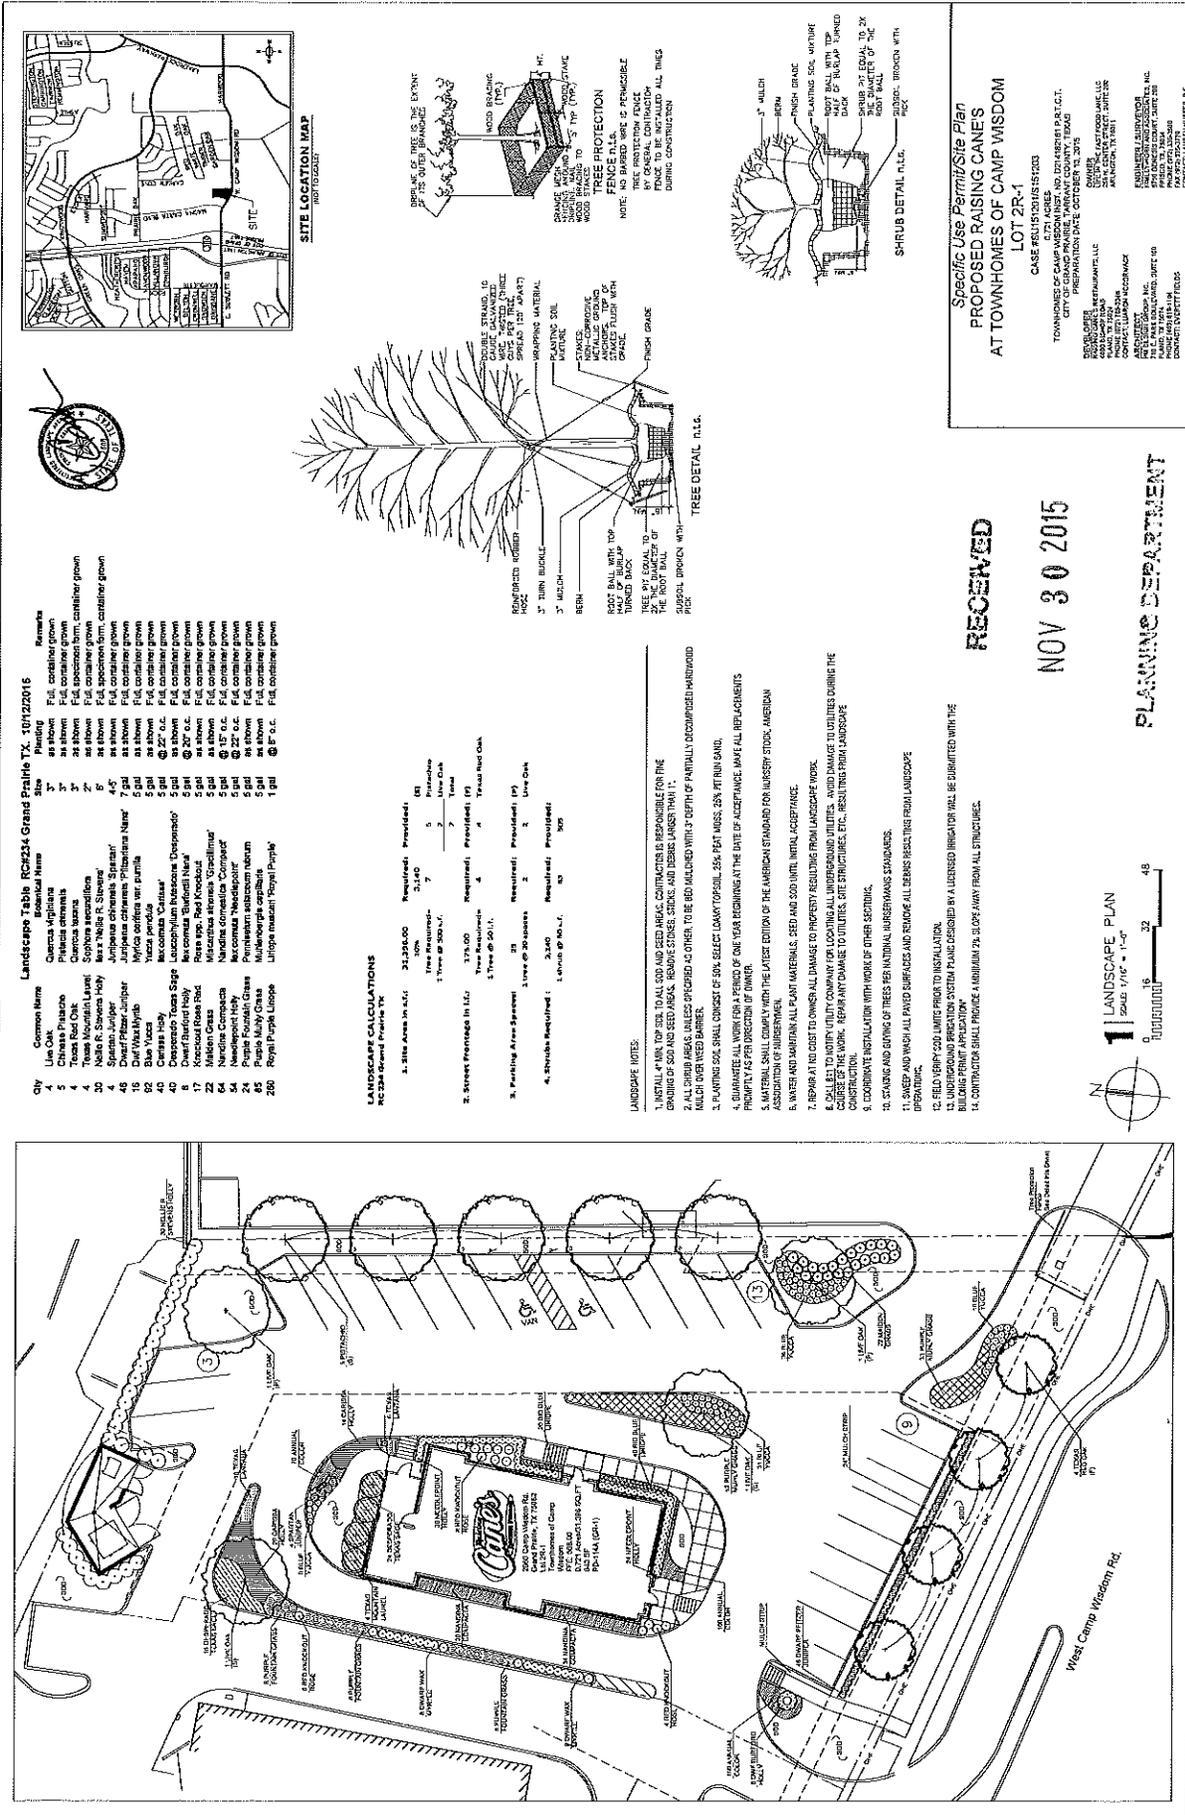

Specific Use Permit/ Site Plan
PROPOSED RAISING CANES
AT TOWNHOMES OF CAMP WISDOM
LOT 2R-1

CASE #2015010150103
 TOWNSHOMES OF CAMP WISDOM DIST. AND DEVELOPER P.A.R.T.C.T.
 CITY OF CAMP WISDOM, TEXAS
 PROJECT LOCATION: 1000 WEST CAMP WISDOM RD, CAMP WISDOM, TEXAS 75007

DESIGNED BY: [Firm Name]
 DRAWN BY: [Firm Name]
 CHECKED BY: [Firm Name]
 APPROVED BY: [Firm Name]

RECEIVED
NOV 30 2015
PLANNING DEPARTMENT

