




FILE: H:\Fresh Express - 6233\6233-001 Plant Expansion Project\03 CONCEPTUAL DESIGN\PAZ SUBMISSION SHEETS - NEW PLAN\FE001 - A200 Overall Elevations.dwg DATE/TIME: OCT 09, 2017 7:55 a.m. USER: S5TANDISH XREFS: FE001 - PZ-XBOARD - SPZ.dwg - FE001 - XELEV.dwg

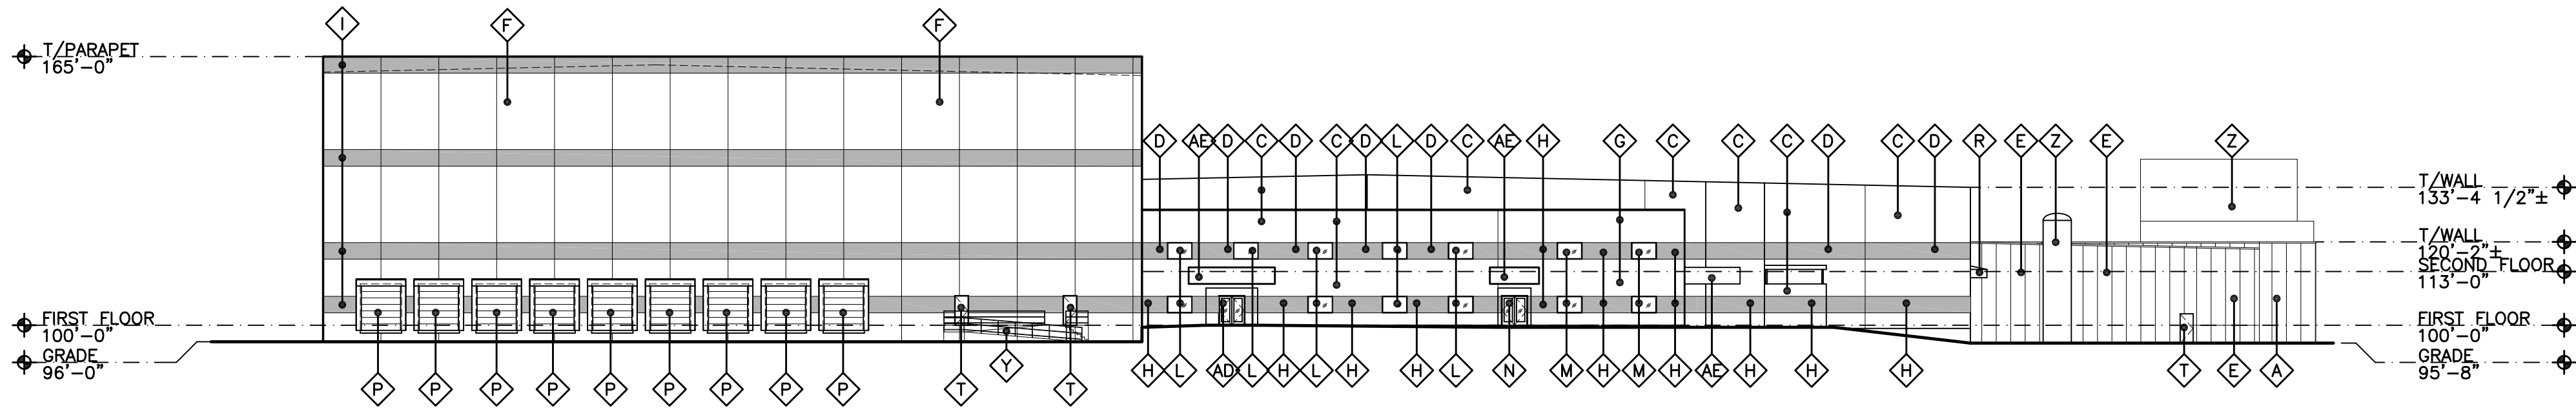


1 SOUTH ELEVATION
SCALE: 1" = 30'

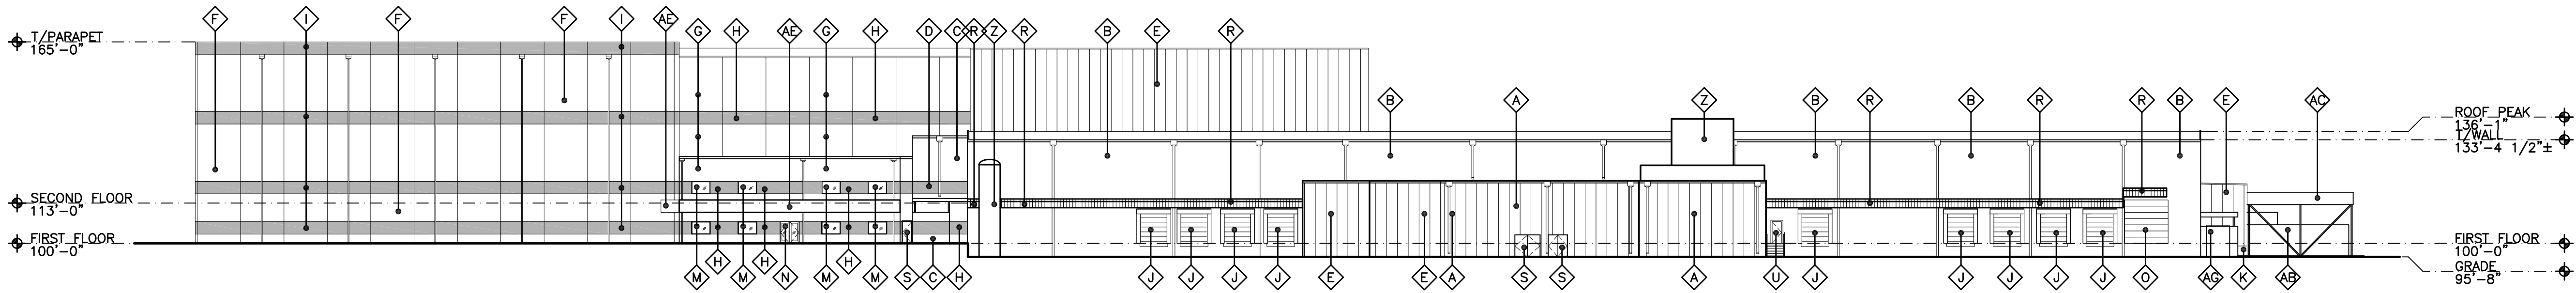

2 EAST ELEVATION
SCALE: 1" = 30'

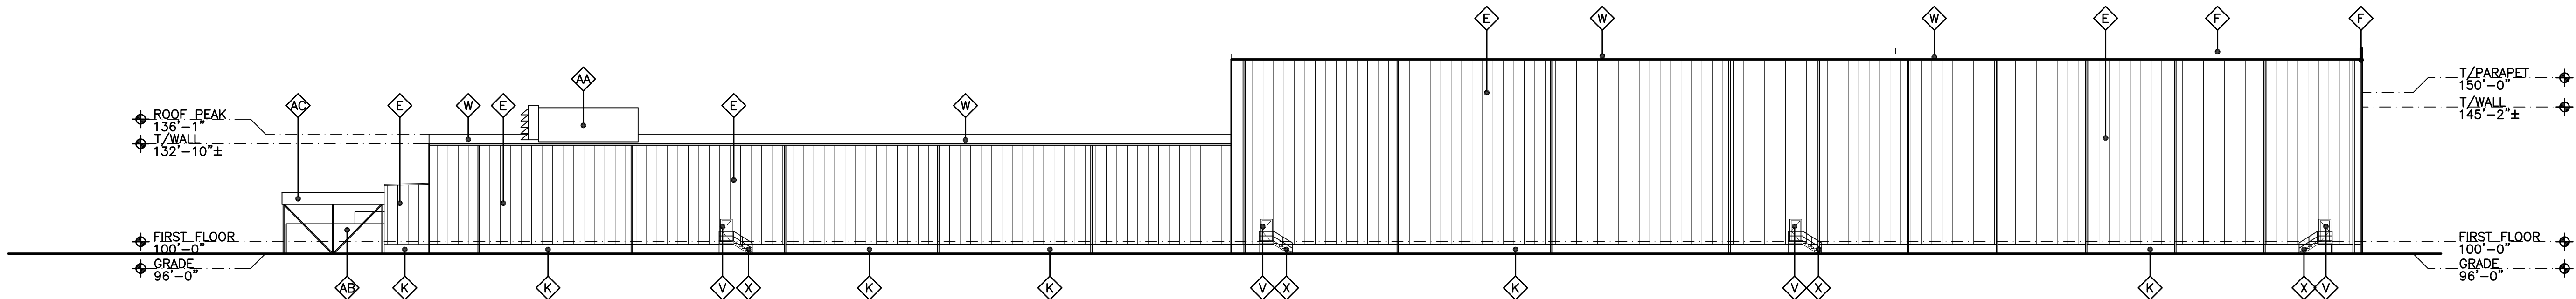

3 WEST ELEVATION
SCALE: 1" = 30'

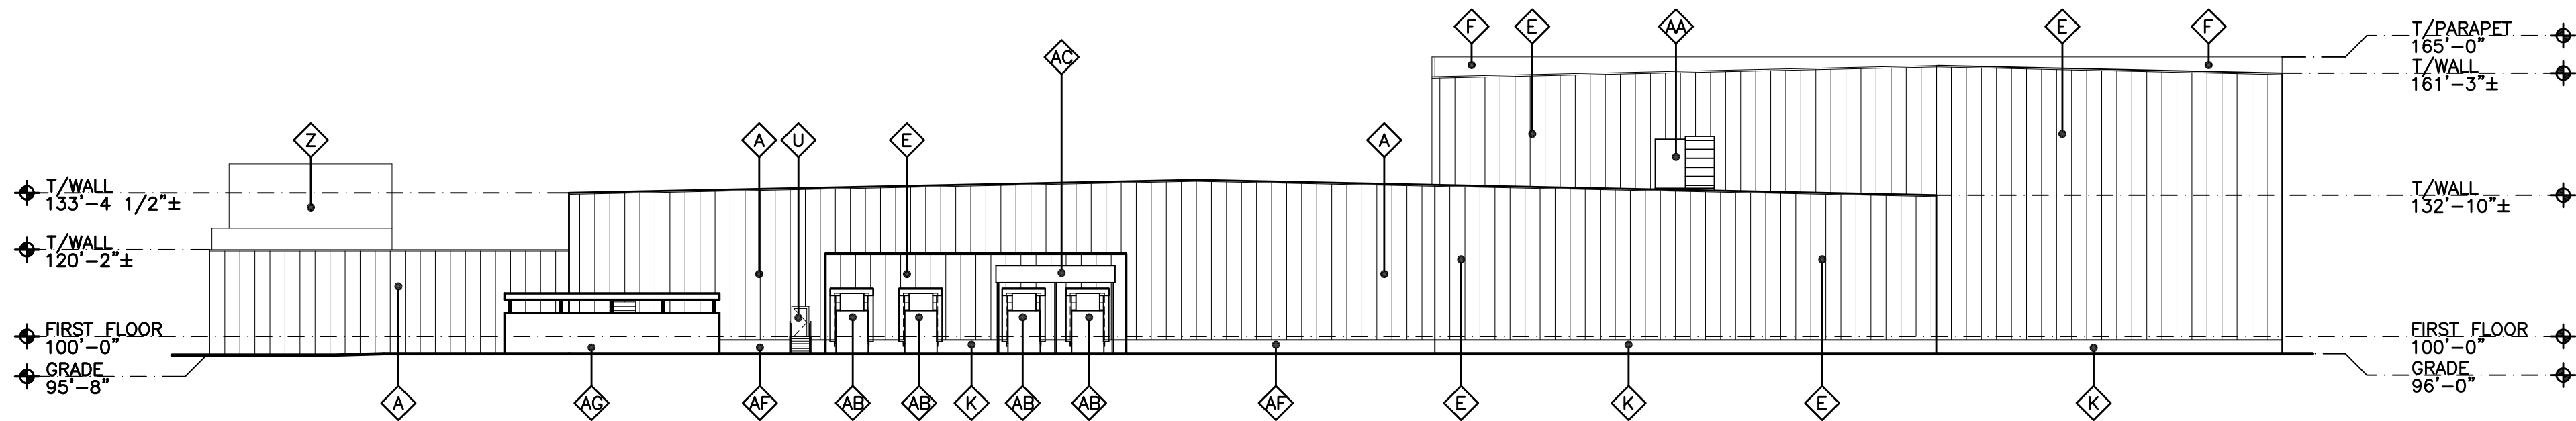

4 NORTH ELEVATION
SCALE: 1" = 30'

EXTERIOR ELEMENTS TABULATION									
ELEVATION	SQ. FT.	MASONRY		GLASS		SYNTHETIC STUCCO (EIFS)		METAL PANEL	
		SQ. FT.	PERCENTAGE	SQ. FT.	PERCENTAGE	SQ. FT.	PERCENTAGE	SQ. FT.	PERCENTAGE
SOUTH	22,910	13,674	60%	222	1%	6,966	30%	2,048	9%
EAST	34,652	21,571	62%	237	1%	5,416	16%	7,428	21%
WEST	34,964	2,142	6%	0	0%	0	0%	32,822	94%
NORTH	23,533	1,880	8%	0	0%	0	0%	21,653	92%

NOTE: MASONRY CALCULATION INCLUDES TILT-UP CONCRETE PANELS AND EXPOSED CONCRETE FOUNDATION WALLS

MATERIAL KEY:

- A. EXISTING INSULATED METAL PANEL.
- B. EXISTING TILT-UP CONCRETE.
- C. EXISTING EIFS.
- D. EXISTING EIFS ACCENT BAND. REPAINT TO MATCH NEW ACCENT BANDS. COLOR TO BE DETERMINED.
- E. NEW INSULATED METAL PANEL.
- F. NEW TILT-UP CONCRETE.
- G. NEW EIFS. COLOR TO MATCH EXISTING EIFS.
- H. NEW EIFS ACCENT BAND. COLOR TO BE DETERMINED.
- I. NEW CONCRETE ACCENT BAND. COLOR TO BE DETERMINED.
- J. EXISTING DOCK DOOR WITH DOCK SHELTER AND BUMPERS.
- K. NEW CONCRETE FOUNDATION WALL.
- L. EXISTING ALUMINUM WINDOW.
- M. NEW ALUMINUM WINDOW.
- N. NEW ALUMINUM STOREFRONT ENTRY DOOR.
- O. EXISTING OVERHEAD DOOR.
- P. NEW DOCK DOOR WITH DOCK SHELTER AND BUMPERS.
- Q. NEW OVERHEAD DOOR.
- R. EXISTING METAL DOCK CANOPY.
- S. EXISTING HOLLOW METAL DOOR.
- T. NEW HOLLOW METAL DOOR.
- U. EXISTING SWINGING COLD STORAGE DOOR.
- V. NEW SWINGING COLD STORAGE DOOR.
- W. NEW MEMBRANE ROOF.
- X. NEW STEEL STAIR.
- Y. NEW ADA/TAS COMPLIANT RAMP AND STAIR.
- Z. EXISTING MECHANICAL EQUIPMENT.
- AA. NEW MECHANICAL EQUIPMENT.
- AB. TRASH COMPACTOR.
- AC. TRASH COMPACTOR CANOPY.
- AD. EXISTING ALUMINUM STOREFRONT ENTRY DOOR.
- AE. NEW ENTRANCE CANOPY.
- AF. EXISTING CONCRETE FOUNDATION WALL.
- AG. EXISTING TRASH COMPACTOR ENCLOSURE.

THE PROJECT IS LOCATED WITH PD-241. PD-241 CONTAINS A MASONRY EXCEPTION TO ALLOW FOR SYNTHETIC STUCCO AND METAL INSULATION PANELS. THE PROPOSED EXPANSION WILL UTILIZE THE SAME MATERIALS AS THE EXISTING FACILITY.

Rev.	Description	Date
2	REVISED CONCEPT	10/06/17
1	DRC REVIEW COMMENTS	09/18/17
	PLANNING AND ZONING	08/18/17

Overall Elevations	A200
--------------------	------

Site Plan/Zoning Exhibit
Fresh Express Addition
44.572 Acre Tract
Jose A. Gill Survey, Abstract 567
2370 W. Warrior Trail, Grand Prairie, Texas 75052

Case Number: S171003/Z171003

FOOD PLANT ENGINEERING LLC 114 HENDON REDMOND GROUP 10816 Millington Court Suite 110 Cincinnati, OH 45242 Phone 513/488-8888 Facsimile 513/641-0057 www.FoodPlantEngineering.com	Consultant:
Professional Engineering Firm # F-5440 Architecture Firm Registration # BR 2322	
08/18/2017	6233-001

