




Exhibit C - Elevations

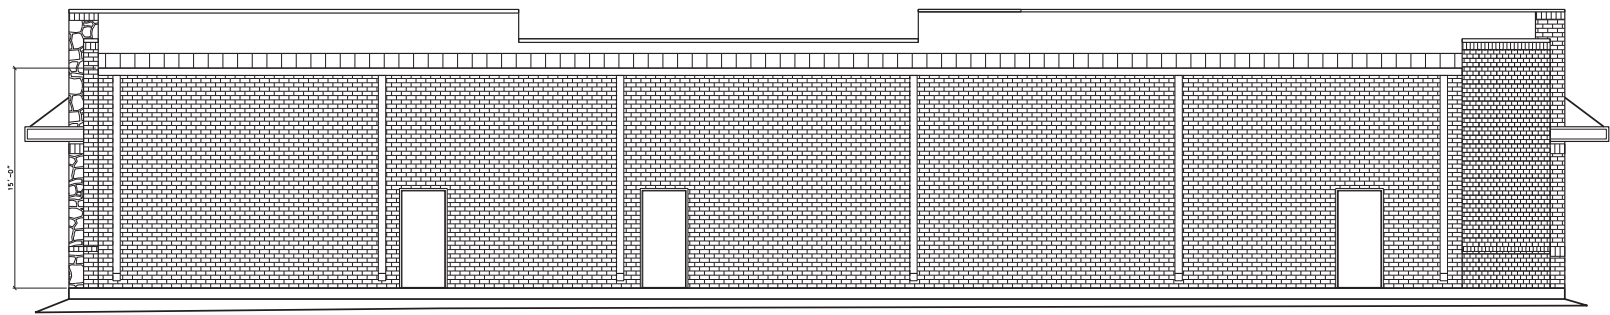


Rear Elevation
1,449 SF
99.97 % Masonry
4.3 % Doors

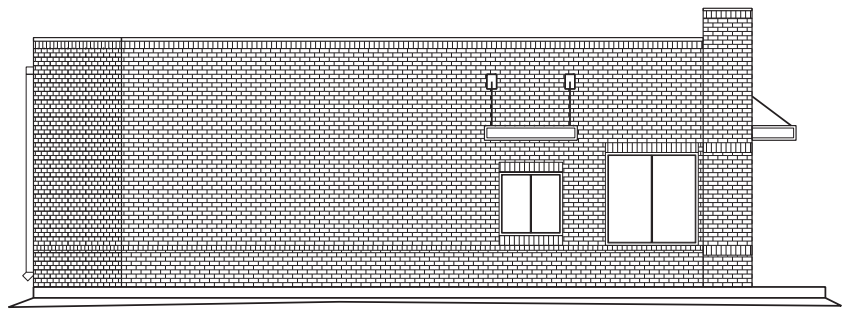

Left Elevation
827 SF
99.93 % Masonry
6.7 % Glass

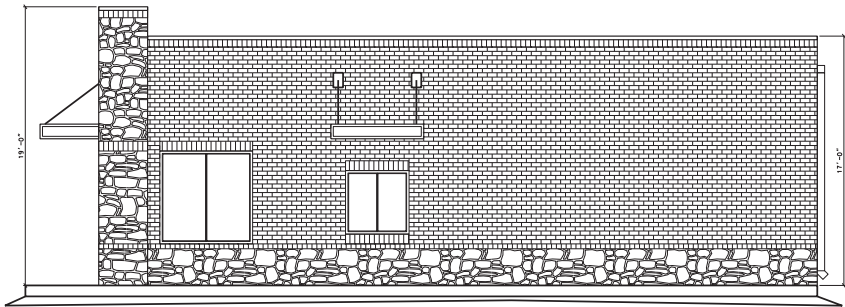

Right Elevation
827 SF
99.93 % Masonry
6.7 % Glass

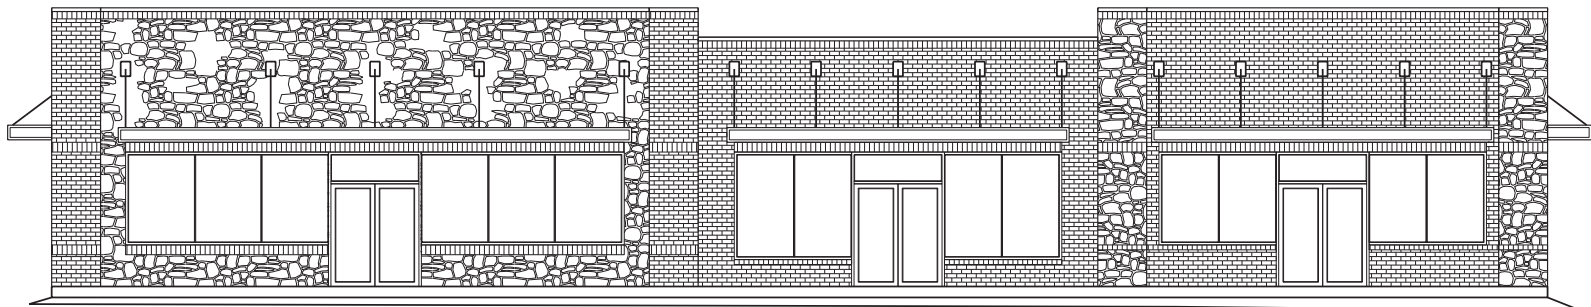

Front Elevation
1,883 SF
70 % Masonry
30 % Glass & Doors

904 W. Polo

Case Number SU181101/S181101

904 W. Polo

Raimund Gideon
701 West Longview, TX 75002
(800) 757-4188

DATE 8/13/18	DRAWN BY EAI
SCALE 1/4" = 1'-0"	SHEET A / 2