



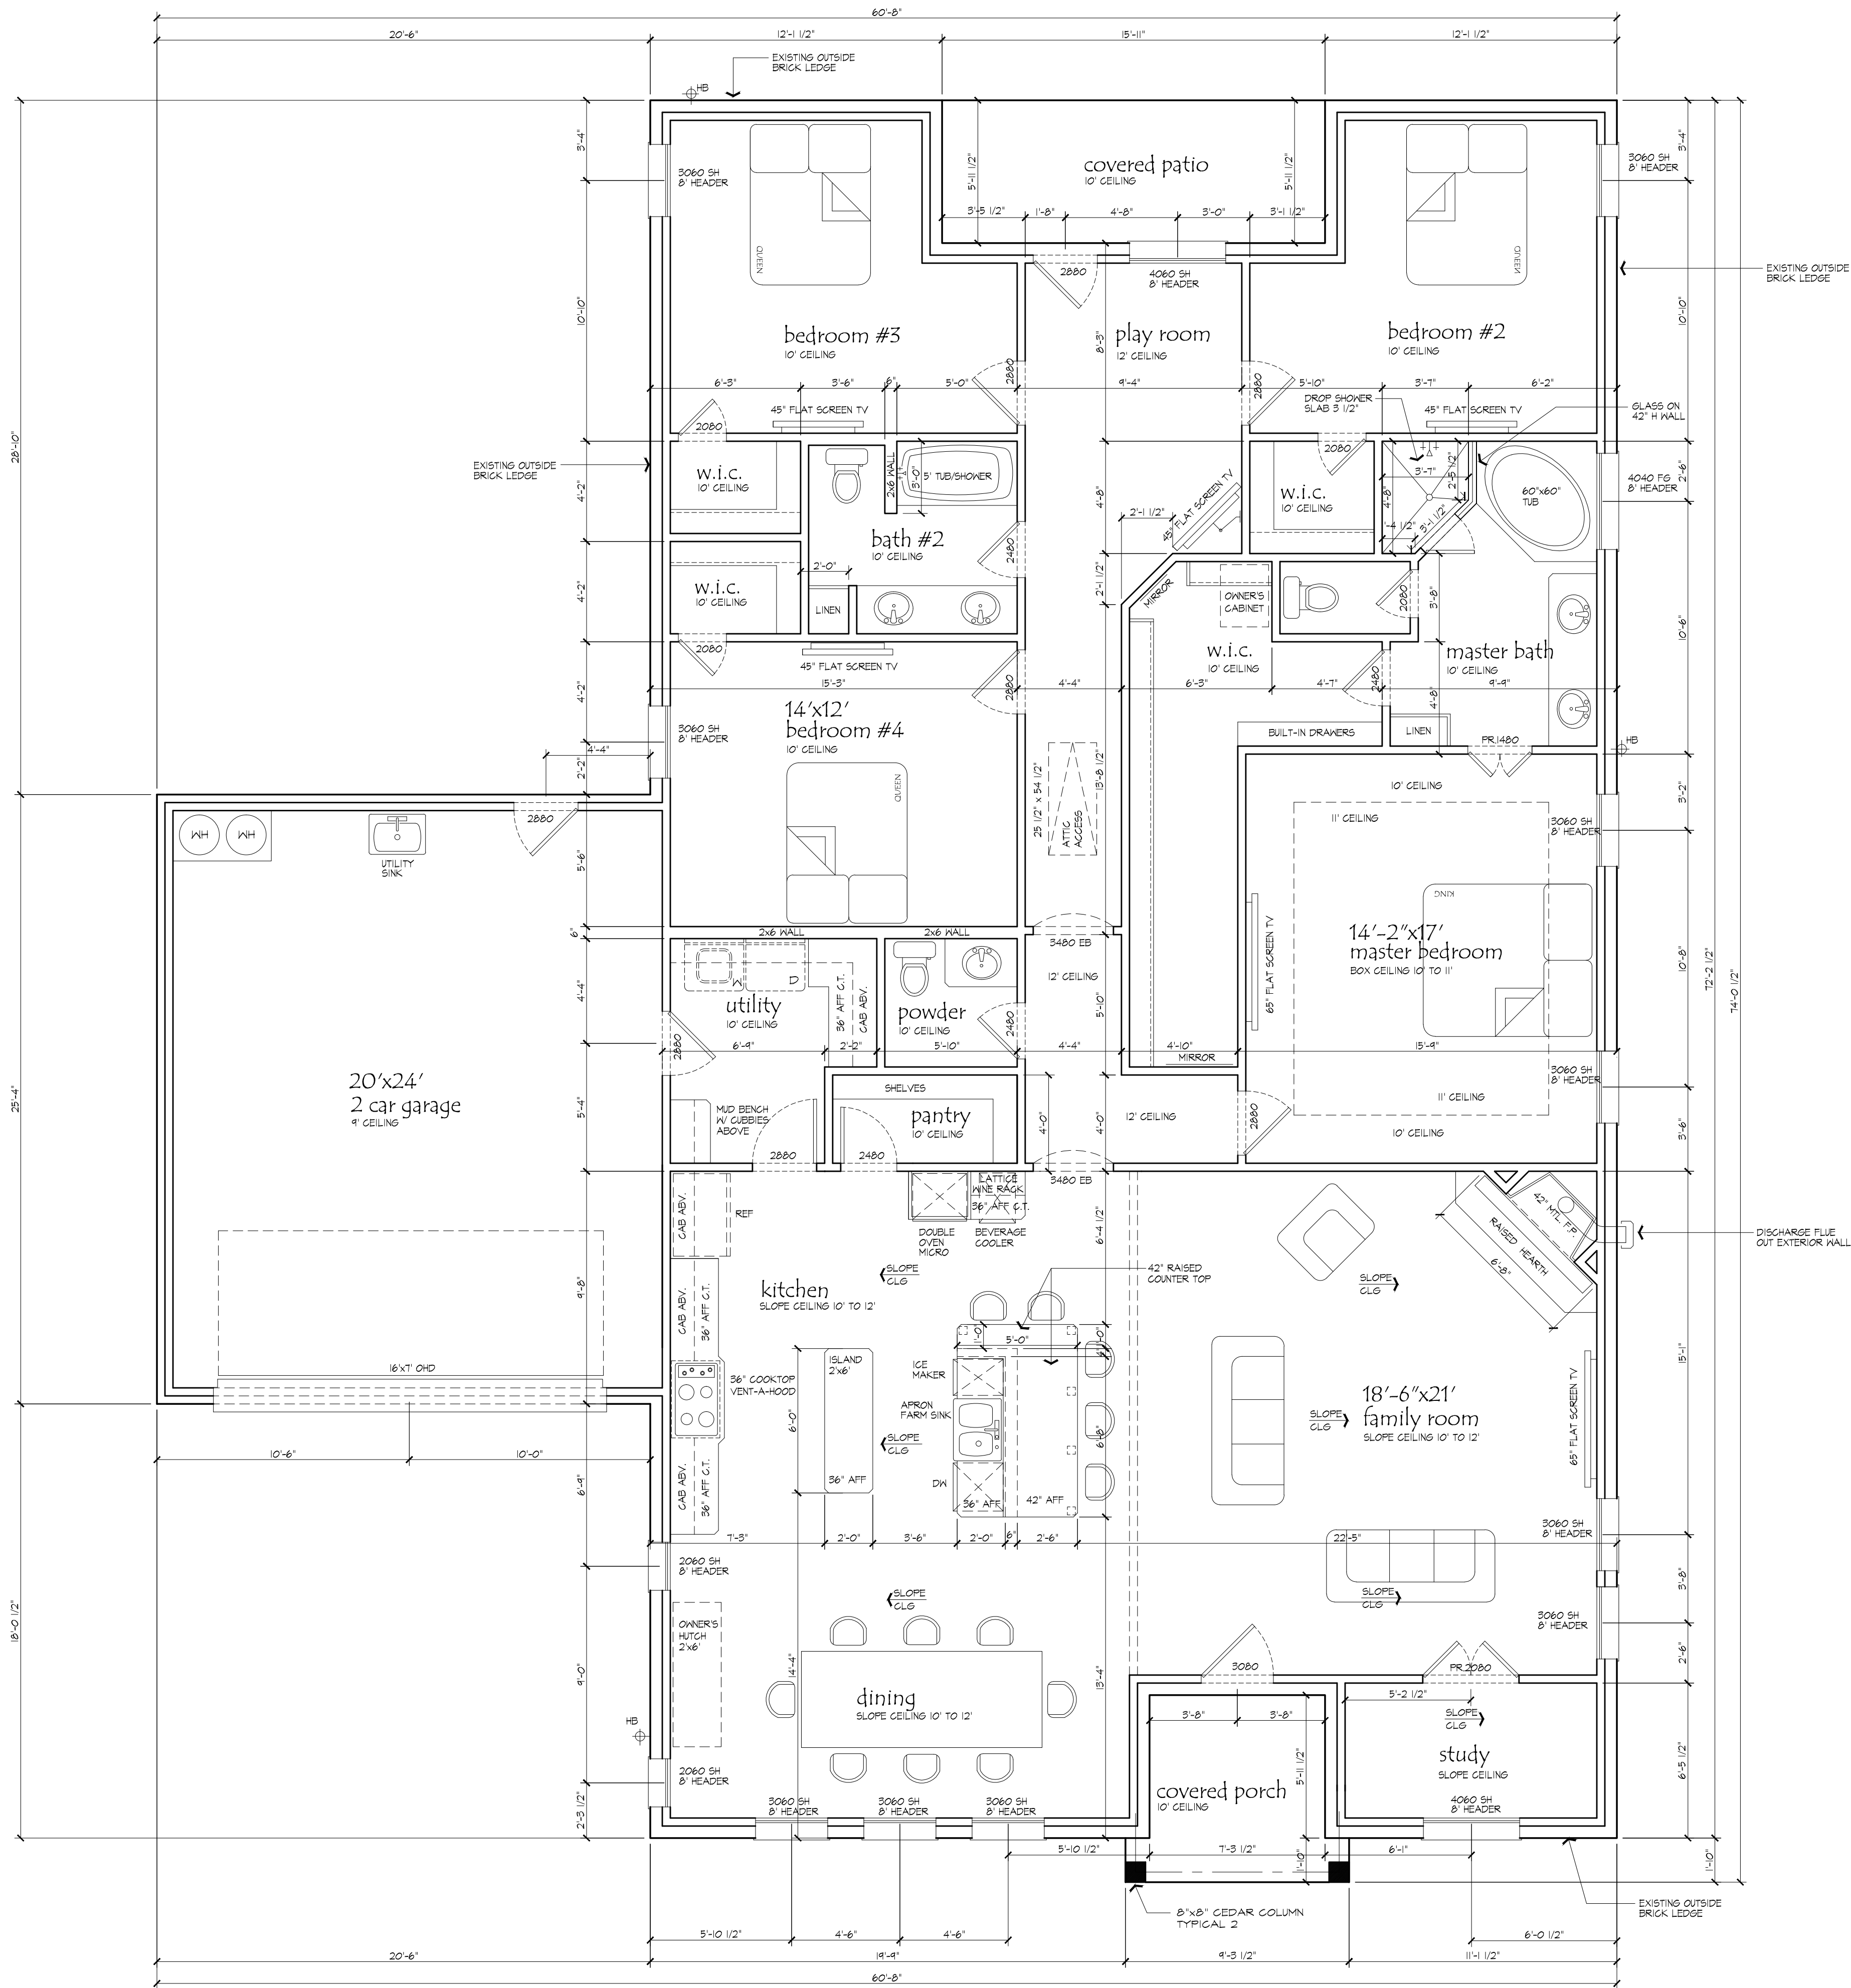

floor plan
SCALE: 1/4" = 1'-0"

AREAS:	
TOTAL A/C	2639
GARAGE	532
COVERED PORCH	71
COVERED PATIO	109
A.U.R.	3351
SLAB	3351

DESIGNER ACCEPTS NO RESPONSIBILITY OR LIABILITY FOR THE ACCURACY OF THE INFORMATION CONTAINED HEREIN AND FOR THE CONSTRUCTION OF THE PROJECT. THE CONTRACTOR SHALL BE RESPONSIBLE FOR VERIFYING ALL CONDITIONS AND DIMENSIONS PRIOR TO CONSTRUCTION AND FOR OBTAINING ALL NECESSARY PERMITS AND APPROVALS BEFORE BEGINNING OR FABRICATING ANY WORK. THESE PLANS MAY HAVE TO BE MODIFIED TO MEET ENGINEERING AND/OR BUILDING CODE REQUIREMENTS. DO NOT SCALE THESE PLANS.

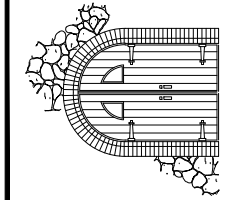

Steve Shwert

RESIDENTIAL
DESIGN

Office: 469-235-1819

www.stshomedesign.com

REVISIONS	
NO.	DESCRIPTION

A NEW RESIDENCE FOR:

RAMIREZ RESIDENCE

4665 E. BROAD STREET

BUILDER:

DATE DRAWN
09-20-17

SHEET NO.
1