

Client/Project
PROJECT NUMBER: Project Number
**THE RESIDENCE AT
33000 BARDIN ROAD**
GRAND PRAIRIE, TEXAS

[illegible]

Revision	YYYY-MM-DD
Issued	YYYY-MM-DD

Issued	YYYY.MM.DD
Author	Checker
Drawn By	Reviewed By

Permit-Seal

**PRELIMINARY
NOT FOR CONSTRUCTION**
Not for permits, pricing or other
official purposes.
This document has not been
completed or checked and is for
general information or comment
only.


Title
EXTERIOR ELEVATIONS

Scale	Revision
1/16" = 1'-0"	


Drawing No. _____

A01


A01

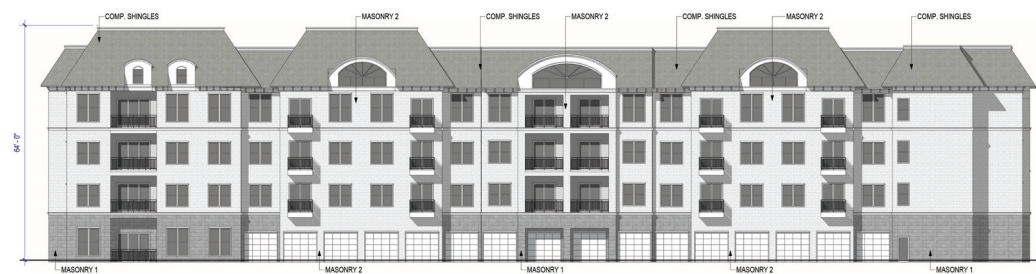

3 Exterior Elevation - North A

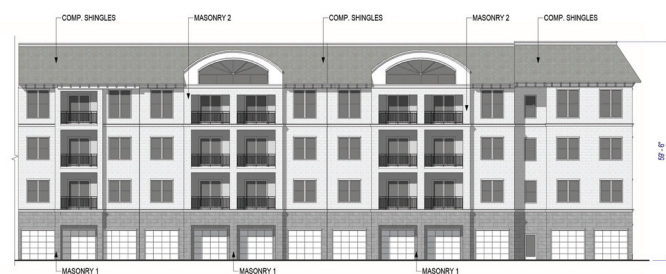

2 Exterior Elevation - North B

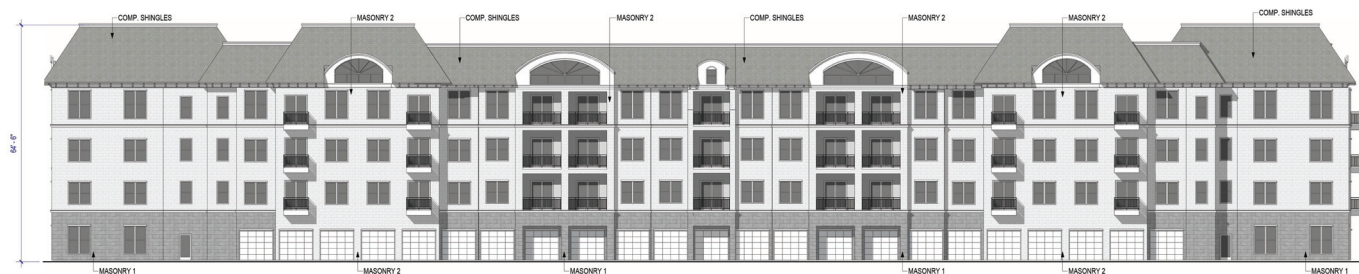

1 Exterior Elevation - East
1/16" = 1'-0"



ARCHITECTURE DEMAREST

2320 Valinda Street,
Dallas, TX 75207
Tel: 214.748.6655
www.architecture-demarest.com

Copyright Reserved
This document is the property of Architecture Demarest and is not to be reproduced, stored in a retrieval system, or transmitted in any form or by any means, electronic, mechanical, photocopying, recording, or by any information storage and retrieval system, without the prior written permission of Architecture Demarest.

Continued

Client/Project
PROJECT NUMBER: Project Number
THE RESIDENCE AT
3000 BARDIN ROAD
GRAND PRAIRIE, TEXAS

Revision

Issued

EG / JV
Drawn By

Permit-Seal

PRELIMINARY
NOT FOR CONSTRUCTION
Not for permits, pricing or other
official purposes.
This document has not been
completed or checked and is for
general information or comment
only.

Title
EXTERIOR ELEVATIONS

Scale
1/16" = 1'-0"

Drawing No.
A02