

APR 25 2017

Planning Department

GROGER
C CAMP WISDOM AND
KE RIDGE PARKWAY
AND PRAIRIE, TEXAS

GROCE AT CAMP WISDOM ROAD AND
LAKE RIDGE PARKWAY
Being 6.167 Acres Out Of The
Memucan Hunt SURVEY,
Abstract No. 758
City of Grand Prairie, Tarrant County, Texas.
Case No. S170506

Owners:
8001 La Jolande LLC
8301 La Jolande, Suite 460
Dallas, TX 75231
Contact: Mike Sami
Phone: (872) 797-4555

Engineer/Surveyor:
Kinsley-Horn and Associates, Inc.
12760 Mall Drive, Suite 1000
Dallas, Texas 75231
Contact: Sarah Williamson, P.E.
Phone: (872) 770-1300

Landscape Architect:
Kinsley-Horn and Associates, Inc.
12760 Mall Drive, Suite 1000
Dallas, Texas 75231
Contact: Leah Campbell, PLA
Phone: (872) 335-3260

LP 1.01

PLANTING PLAN



06450148	DATE	4/25/2017	SCALE AS SHOWN	DESIGNED BY: LRJ	DRAWN BY: LRJ	CHECKED BY: KLP
----------	------	-----------	----------------	------------------	---------------	-----------------

Kimley»Horn

FOR A PAPER ONLY
 And for construction or permit purposes.

DATE: _____
 BY: _____
 TITLE: _____
 FIRM: _____

Kimley-Horn
© 2016 KIMLEY-HORN
17750 WEIR DRIVE, SUITE 1000, DALLAS, TX 75244
PHONE: 877-775-1300
WWW.KIMLEY-HORN.COM
TEXAS REGISTERED ENGINEERING FIRM #408

 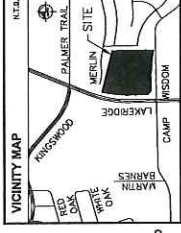[illegible]


LANDSCAPE CALCULATIONS	
ITEM	QUANTITY
TOTAL SITE AREA: 50,000 SF @ 1.54 AC	102,000 SF
TOTAL LANDSCAPE AREA:	13,000 SF
500.00 SF X 2.00 = 1,000.00	27 TREES
500.00 SF X 1.00 = 500.00	27 TREES
500.00 SF X 0.50 = 250.00	200 SHrub
500.00 SF X 0.25 = 125.00	8 TREES
500.00 SF X 0.125 = 62.50	8 TREES
500.00 SF X 0.0625 = 31.25	8 TREES
500.00 SF X 0.03125 = 15.625	8 TREES
500.00 SF X 0.015625 = 7.8125	8 TREES
500.00 SF X 0.0078125 = 3.90625	8 TREES
500.00 SF X 0.00390625 = 1.953125	8 TREES
500.00 SF X 0.001953125 = 0.9765625	8 TREES
500.00 SF X 0.0009765625 = 0.48828125	8 TREES
500.00 SF X 0.00048828125 = 0.244140625	8 TREES
500.00 SF X 0.000244140625 = 0.1220703125	43 TREES
500.00 SF X 0.0001220703125 = 0.06103515625	43 TREES
500.00 SF X 0.00006103515625 = 0.030517578125	43 TREES
500.00 SF X 0.000030517578125 = 0.0152587890625	43 TREES
500.00 SF X 0.0000152587890625 = 0.00762939453125	43 TREES
500.00 SF X 0.00000762939453125 = 0.003814697265625	43 TREES
500.00 SF X 0.000003814697265625 = 0.0019073486328125	43 TREES
500.00 SF X 0.0000019073486328125 = 0.00095367431640625	43 TREES
500.00 SF X 0.00000095367431640625 = 0.000476837158203125	43 TREES
500.00 SF X 0.000000476837158203125 = 0.0002384185791015625	43 TREES
500.00 SF X 0.0000002384185791015625 = 0.00011920928955078125	43 TREES
500.00 SF X 0.00000011920928955078125 = 0.000059604644775390625	43 TREES
500.00 SF X 0.000000059604644775390625 = 0.0000298023223876953125	43 TREES
500.00 SF X 0.0000000298023223876953125 = 0.00001490116119384765625	43 TREES
500.00 SF X 0.00000001490116119384765625 = 0.000007450580596923828125	43 TREES
500.00 SF X 0.000000007450580596923828125 = 0.0000037252902984619140625	43 TREES
500.00 SF X 0.0000000037252902984619140625 = 0.00000186264514923095703125	43 TREES
500.00 SF X 0.00000000186264514923095703125 = 0.000000931322574615478515625	43 TREES
500.00 SF X 0.000000000931322574615478515625 = 0.0000004656612873077392578125	43 TREES
500.00 SF X 0.0000000004656612873077392578125 = 0.00000023283064365386962890625	43 TREES
500.00 SF X 0.00000000023283064365386962890625 = 0.000000116415321826934814453125	43 TREES
500.00 SF X 0.000000000116415321826934814453125 = 0.0000000582076609134674072265625	43 TREES
500.00 SF X 0.0000000000582076609134674072265625 = 0.00000002910383045673370361328125	43 TREES
500.00 SF X 0.00000000002910383045673370361328125 = 0.000000014551915228366851806640625	43 TREES
500.00 SF X 0.000000000014551915228366851806640625 = 0.0000000072759576141834259033203125	43 TREES
500.00 SF X 0.0000000000072759576141834259033203125 = 0.00000000363797880709171295166015625	43 TREES
500.00 SF X 0.00000000000363797880709171295166015625 = 0.000000001818989403545856475830078125	43 TREES
500.00 SF X 0.000000000001818989403545856475830078125 = 0.0000000009094947017729282379150390625	43 TREES
500.00 SF X 0.0000000000009094947017729282379150390625 = 0.00000000045474735088646411895751953125	43 TREES
500.00 SF X 0.00000000000045474735088646411895751953125 = 0.000000000227373675443232059478759765625	43 TREES
500.00 SF X 0.000000000000227373675443232059478759765625 = 0.0000000001136868377216160297393798828125	43 TREES
500.00 SF X 0.0000000000001136868377216160297393798828125 = 0.00000000005684341886080801486968994140625	43 TREES
500.00 SF X 0.00000000000005684341886080801486968994140625 = 0.000000000028421709430404007434844970703125	43 TREES
500.00 SF X 0.000000000000028421709430404007434844970703125 = 0.0000000000142108547152020037174224853515625	43 TREES
500.00 SF X 0.0000000000000142108547152020037174224853515625 = 0.00000000000710542735760100185871124267578125	43 TREES
500.00 SF X 0.00000000000000710542735760100185871124267578125 = 0.00000000000355	43 TREES

PLANT SCHEDULING

[illegible]

NOTE: PLANT QUANTITIES ARE PROVIDED FOR CONVENIENCE ONLY. IN THE CASE OF A DISCREPANCY, THE DRAWING SHALL TAKE PRECEDENCE.

NOTE: PLANTS ARE SPECIFIED BY HEIGHT AND SPREAD. NOT CONTAINER SIZE. ALL PLANTINGS ARE EXPECTED TO MEET ALL SPECIFICATIONS PROVIDED.

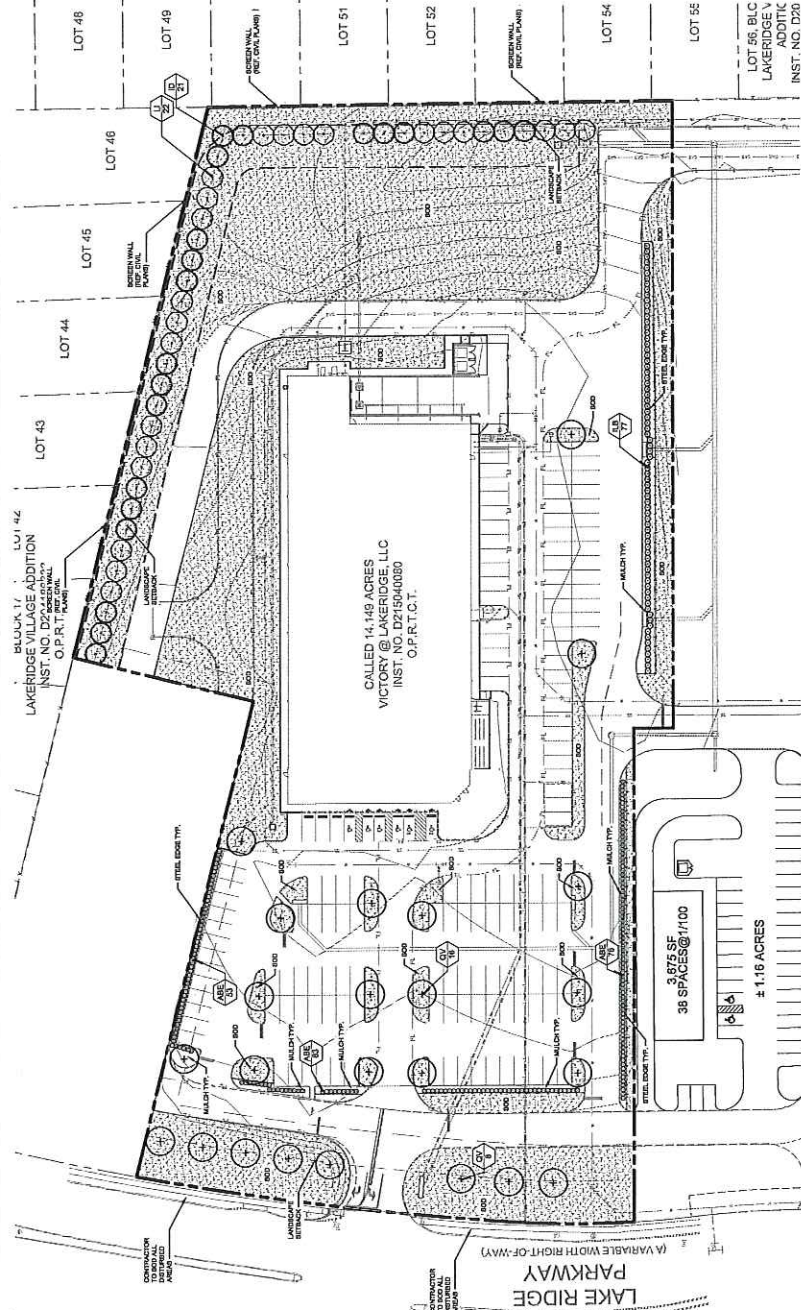

PLANTING NOTES

- [illegible]

GROCEER
NEC CAMP WISDOM AND
LAKE RIDGE PARKWAY
GRAND PRAIRIE, TEXAS

Horley»
© 2010 KIMLEY-HORN
7750 WEST CIRCLE, SUITE 1300, DALLAS, TX 75231
PHONE: 972-770-1300
WWW.KIMLEY-HORN.COM
TEXAS REGISTERED ENGINEERING FIRM #428



人E

A. SCORES ON WORK

1. THE WORK CONSIDERS THE FOLLOWING: MATERIALS, EQUIPMENT, LABOR, TRANSPORTATION, AND ANY OTHER INFORMATION NECESSARY FOR THE COMPLETION OF THIS PROJECT AS SHOWN ON THE DRAWINGS, AS INCLUDED IN THE PLANT LIST, AND AS HEREIN SPECIFIED.

- ① 3" EARTH SAUCER



- Copyright © 2004 Pearson Education, Inc. All rights reserved. Printed in the United States of America. This book is published under the Pearson Education, Inc. imprint of Prentice Hall.



© UNDISTURBED EARTH

-






IN 2002-03

- Table 1**

This document, together with the concepts and designs presented herein, as an instrument of service, is furnished only for the specific purpose and chain of custody for which it was prepared. Names of and language references on this document without authorisation and adoption by the Ministry of Health and Family Welfare, will be without liability to the Ministry of Health and Family Welfare.

MATERIAL PERCENTAGE CALCULATIONS				
	EAST	WEST	NORTH	SOUTH
TOTAL SURFACE AREA SQ.FT.	2,720 SQ. FT.	792 SQ. FT.	4,406 SQ. FT.	5,979 SQ. FT.
BRICK A (BR-1)	44.52%	33.34%	52.91%	62.45%
BRICK B (BR-2)	18.71%	11.36%	8.80%	3.95%
STONE A (S-1)	33.94%	28.32%	30.89%	24.22%
STUCCO (ST-1)	2.83%	7.40%	6.60%	6.60%
METAL (MT-1)	55.30%	2.88%		

1. METAL PANELS	55.30%
2. BRICK A (BR-1)	44.52%
3. BRICK B (BR-2)	18.71%
4. STONE A (S-1)	33.94%
5. STUCCO (ST-1)	2.83%
6. METAL PANELS	55.30%
7. BRICK A (BR-1)	44.52%
8. BRICK B (BR-2)	18.71%
9. STONE A (S-1)	33.94%
10. STUCCO (ST-1)	2.83%
11. METAL PANELS	55.30%
12. BRICK A (BR-1)	44.52%
13. BRICK B (BR-2)	18.71%
14. STONE A (S-1)	33.94%
15. STUCCO (ST-1)	2.83%
16. METAL PANELS	55.30%
17. BRICK A (BR-1)	44.52%
18. BRICK B (BR-2)	18.71%
19. STONE A (S-1)	33.94%
20. STUCCO (ST-1)	2.83%
21. METAL PANELS	55.30%
22. BRICK A (BR-1)	44.52%
23. BRICK B (BR-2)	18.71%
24. STONE A (S-1)	33.94%
25. STUCCO (ST-1)	2.83%
26. METAL PANELS	55.30%
27. BRICK A (BR-1)	44.52%
28. BRICK B (BR-2)	18.71%
29. STONE A (S-1)	33.94%
30. STUCCO (ST-1)	2.83%
31. METAL PANELS	55.30%
32. BRICK A (BR-1)	44.52%
33. BRICK B (BR-2)	18.71%
34. STONE A (S-1)	33.94%
35. STUCCO (ST-1)	2.83%
36. METAL PANELS	55.30%
37. BRICK A (BR-1)	44.52%
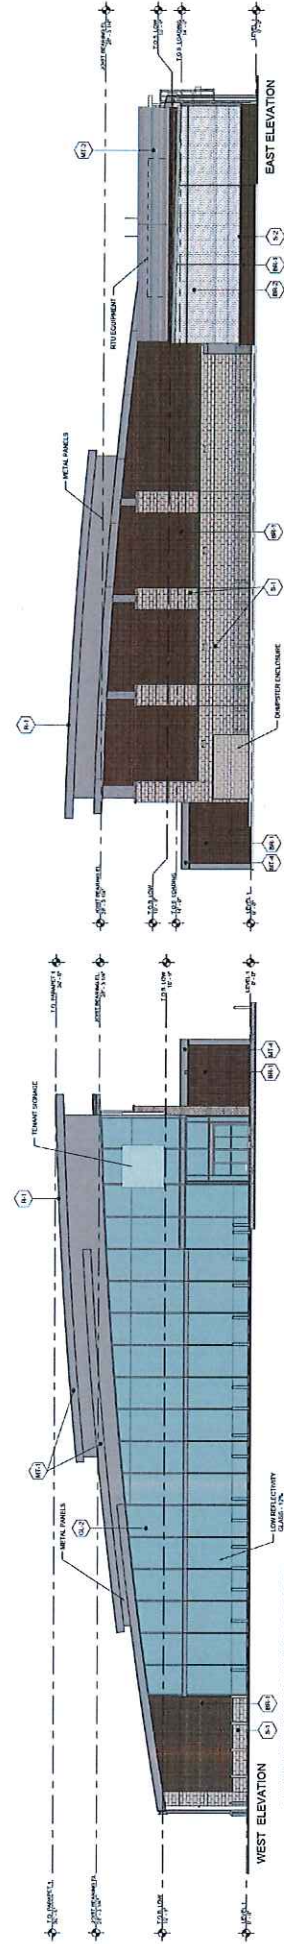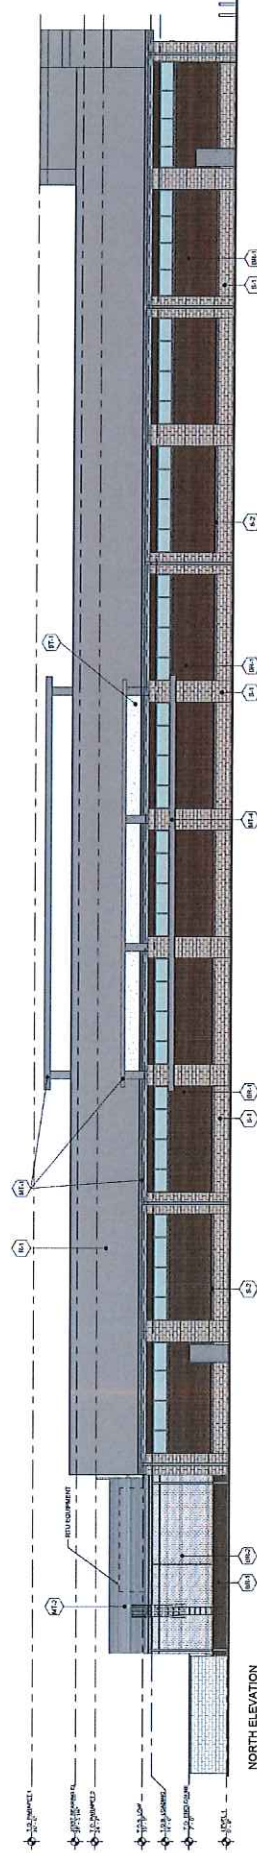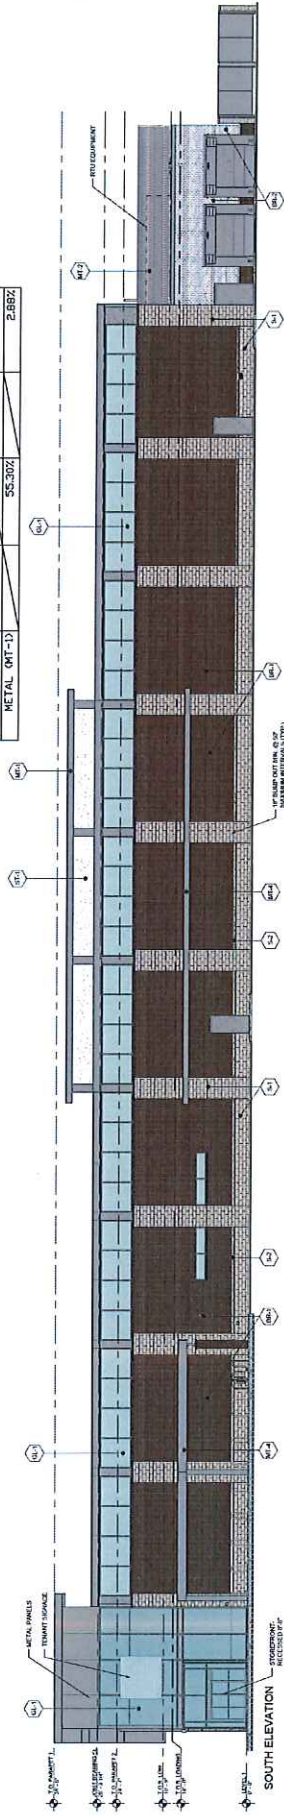

GROCERY STORE - EXTERIOR ELEVATIONS
KIMLEY-HORN

GRAND PRAIRIE, TX
SCALE: 3/32"=10"

callaway
architecture