


DIVERSE ENGINEERING CONCEPT INC Skredat@yahoo.com Firm No: 14429 469 867 7526 DALLAS, TX	SITE PLAN H.D.A. AUTO 1629 E. MAIN ST. GRAND PRAIRIE, TX. 75075		Project Number: _____ Drawn By: RBT Checked By: SK Date Issued: 01/10/2015	SHEET NUMBER: CI
	SU141101/S141101			

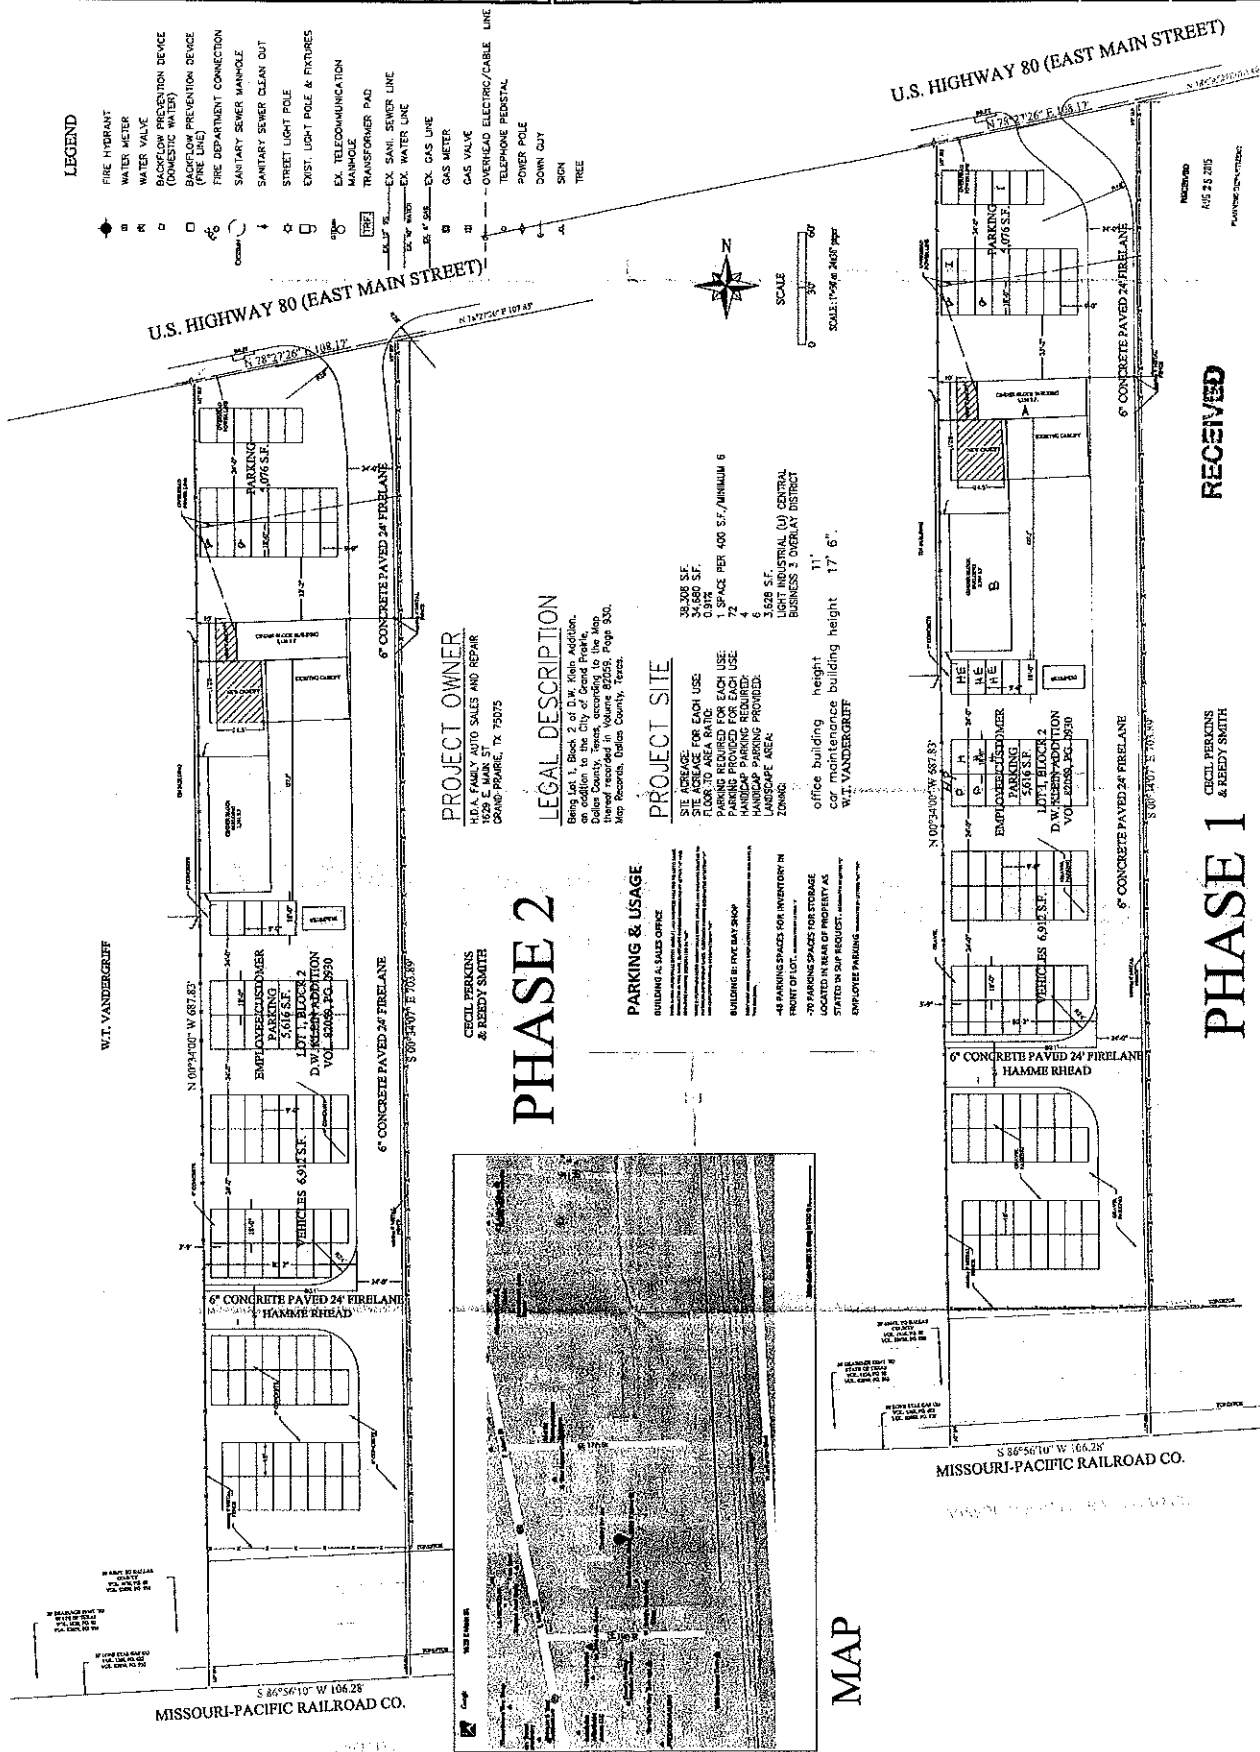

RECEIVED

AUG 25 2015

PLANNING DEPARTMENT