



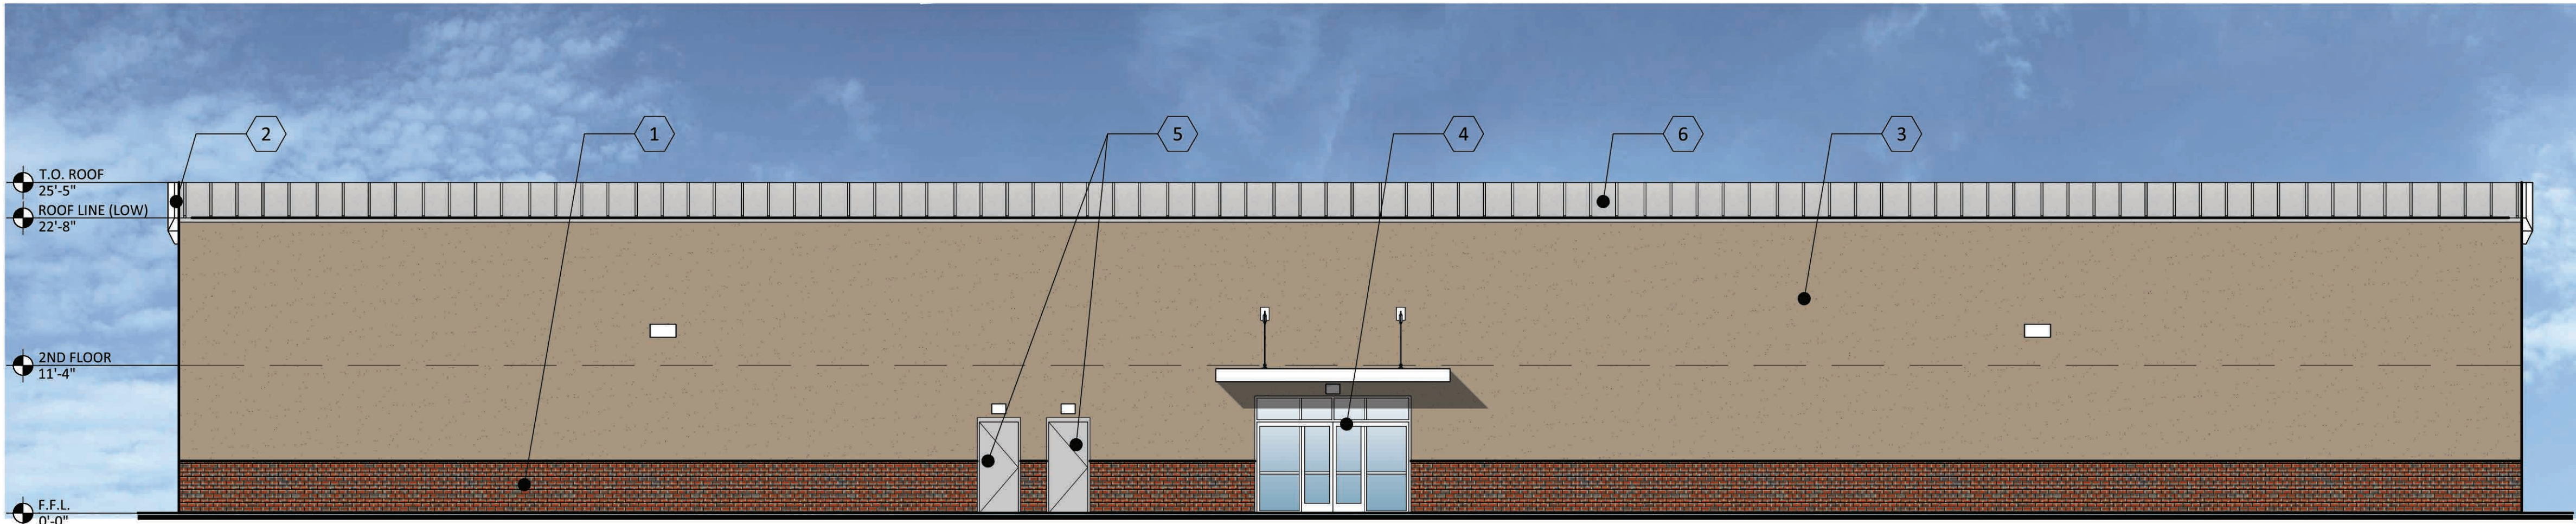

1 WEST ELEVATION
SCALE: 1/8" = 1'-0"

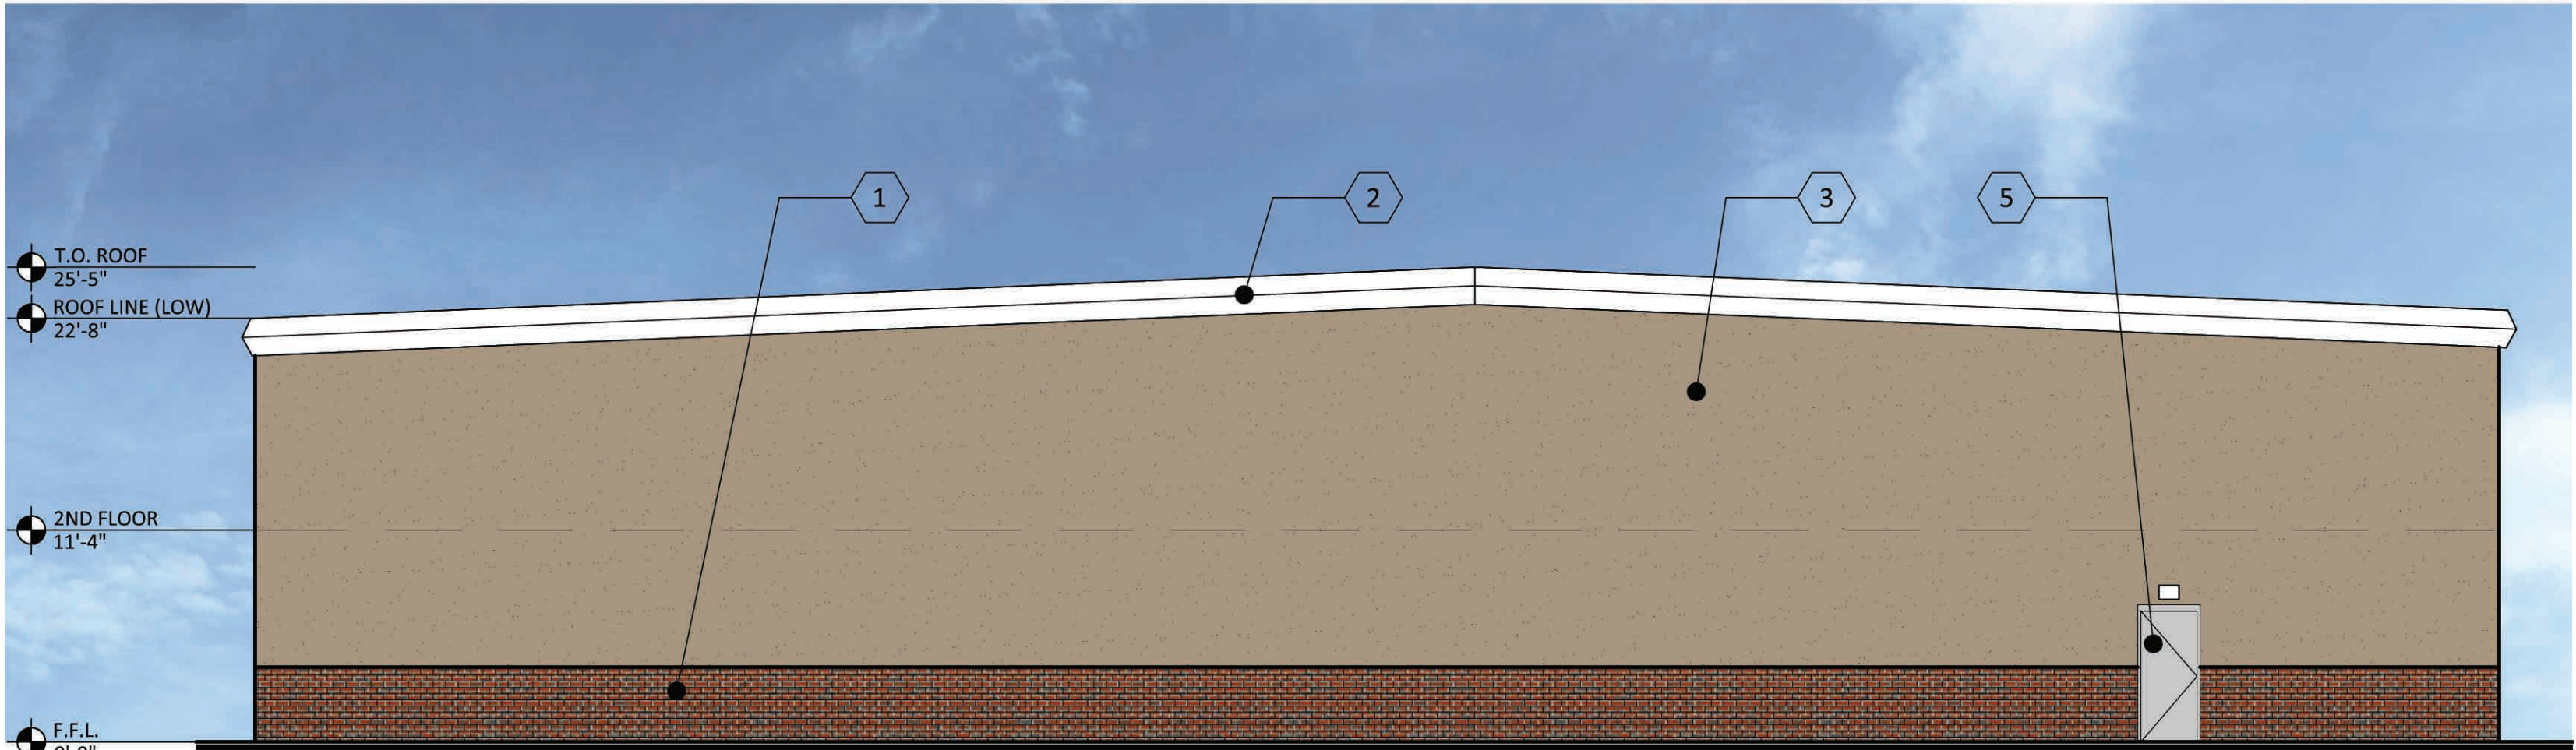


2 SOUTH ELEVATION
SCALE: 1/8" = 1'-0"

ELEVATION MATERIAL

- 1 BRICK VENEER:
COLOR: TO MATCH RED BRICK OF
ADJACENT EXISTING STORAGE BLDG.
- 2 PAINTED METAL TRIM:
COLOR: WHITE
- 3 PAINTED STUCCO:
DESCRIPTION: STUCCO
COLOR: "PELICAN TAN" SW2036
- 4 STOREFRONT SYSTEM:
DESCRIPTION: ALUMINUM STOREFRONT
AND WINDOW SYSTEM
COLOR: CLEAR ANODIZED
- 5 EXTERIOR DOOR:
DESCRIPTION: HOLLOW METAL DOOR
COLOR: TO MATCH GALVALUME NATURAL COLOR
- 6 ROOF:
DESCRIPTION: METAL ROOF
COLOR: GALVALUME NATURAL COLOR

MATERIALS TABLE

WEST ELEVATION: 14.0% BRICK VENEER , 70.2% PAINTED STUCCO
SOUTH ELEVATION: 16.1% BRICK VENEER , 74.6% PAINTED STUCCO

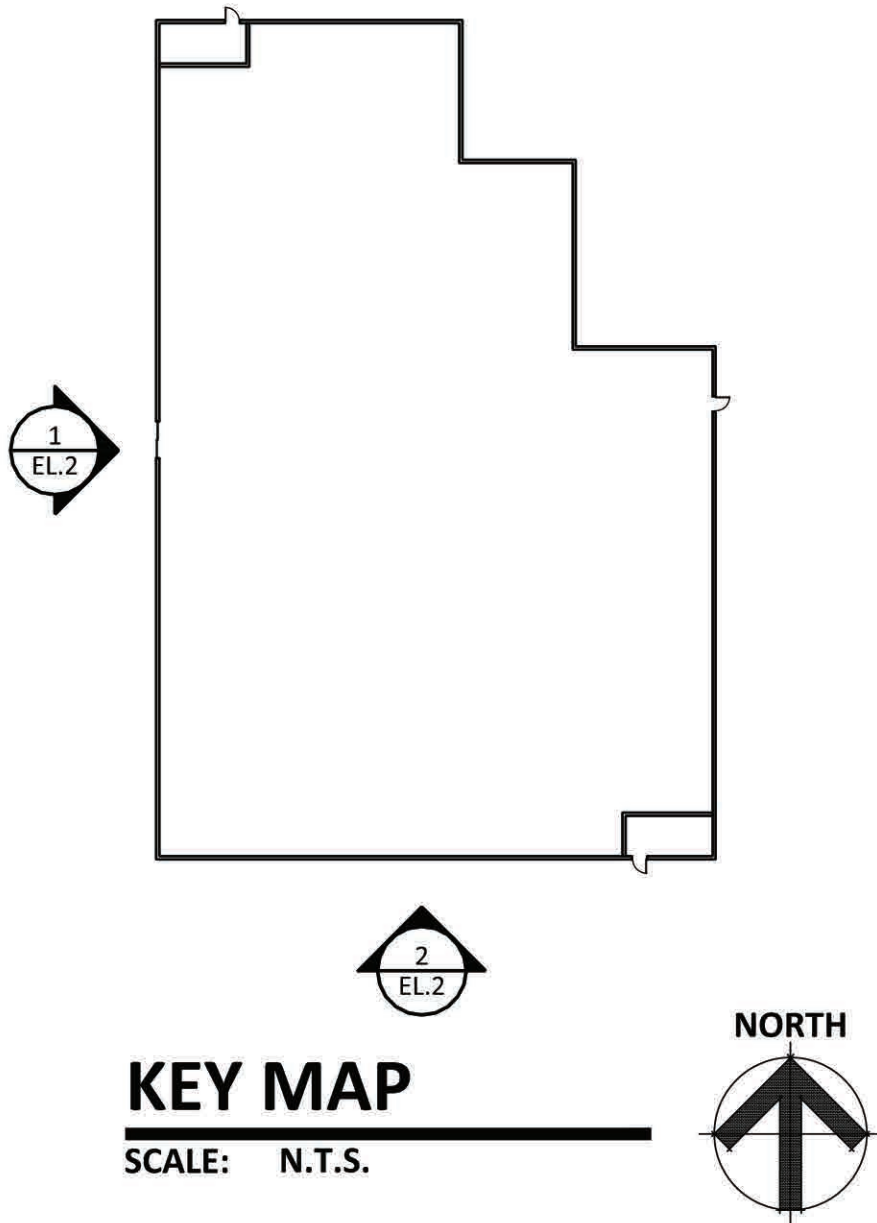

Life Storage LS 753
Westchester Commercial
Phase Two
Lot 4, Block 4
4.046 acres in the
S.B. McCommas Survey, Abstract No. 887
and the Thomas J. Tone Survey, Abstract No. 1460
in the City of Grand Prairie
Dallas County, Texas
CASE NO. SU170801

No.	Date	Revisions	App.

Ridinger

Associates, Inc.

Civil Engineers - Planners

Firm No. 1989


550 S. Edmonds Lane, Suite 101

Lewisville, Texas 75067

Tel. No. (972) 353-9000

Fax No. (972) 353-8011

LIFE STORAGE LS 753
355 W. WESTCHESTER PKWY.
GRAND PRAIRIE, TEXAS

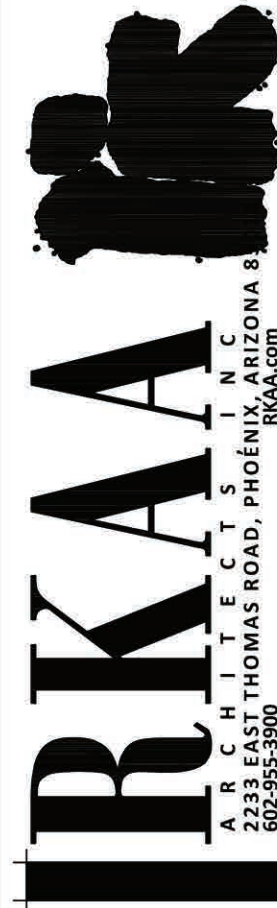

Scale:	Designed by:	Drawn by:	Checked by:	Date:	Project No.
				JULY 26, 2017	105-005