

150043

CARRIER PARKWAY RETAIL

500 DIEGO LANE  
LOT LOT BLOCK BLOCK  
GRAND PRAIRIE, TEXAS



DATE: 11-11-18

SHEET TITLE: ELEVATIONS


NO.10 DESIGN GROUP ARCHITECTS

REGISTERED ARCHITECTS  
STATE OF TEXAS


SHEET No: A2-1

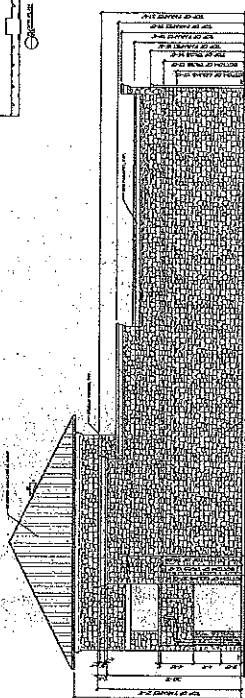 

1 NORTH ELEVATION

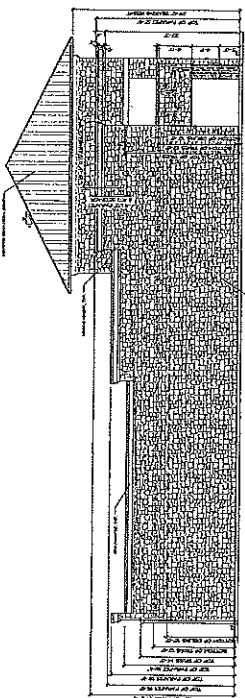


1 SOUTH ELEVATION

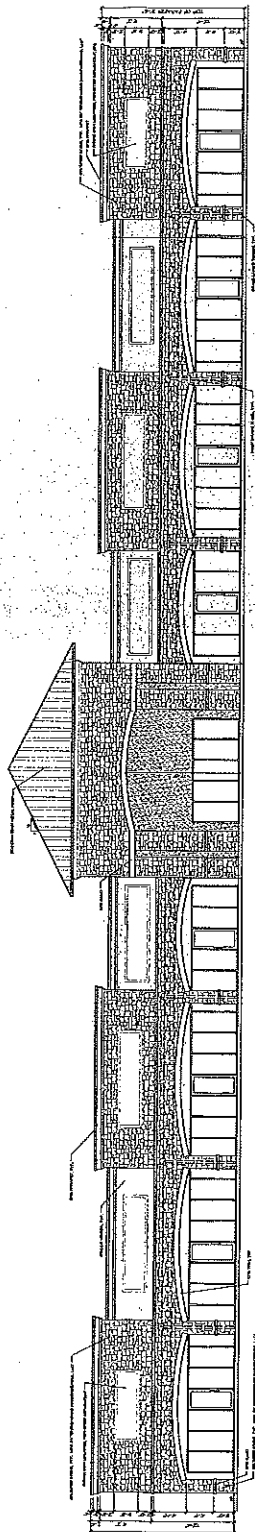

1 WEST ELEVATION-PRISMATIC FACADE

NO. 10 DESIGN GROUP  
ARCHITECTS  
500 DIEGO LANE  
LOT LOT BLOCK BLOCK  
GRAND PRAIRIE, TEXAS 75042  
DATE: 11-11-18

NO. 10 DESIGN GROUP  
ARCHITECTS  
500 DIEGO LANE  
LOT LOT BLOCK BLOCK  
GRAND PRAIRIE, TEXAS 75042  
DATE: 11-11-18

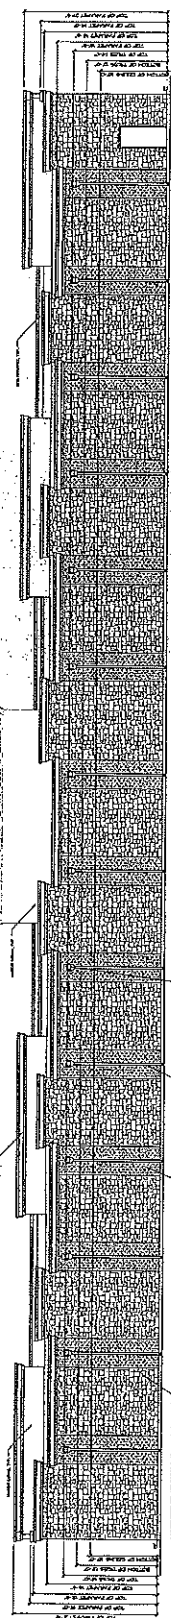

1 EAST ELEVATION-PRISMATIC FACADE

NO. 10 DESIGN GROUP  
ARCHITECTS  
500 DIEGO LANE  
LOT LOT BLOCK BLOCK  
GRAND PRAIRIE, TEXAS 75042  
DATE: 11-11-18

REVISIONS  
DEC 01 2018  
PLANNING DEPARTMENT