


- Legend:
- Fence
 - Lot Lines
 - Building Line
 - Easement Line
 - Drive/Walk/Path
 - Retaining Wall
 - 1" Poly
 - 1" Poly

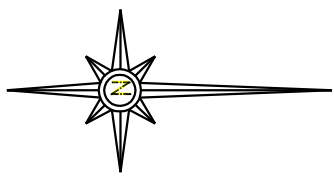


Being Lot 1, Block 2 of D.W. Klein Additio,
an addition to the City of Grand Prairie,
Dallas County, Texas, according to Map
There, of recorded in Volume 82059, Page 930,
Map Records, Dallas County, Texas.

New Water Supply Line

New Fire Hydrant

Grinder pump Tank

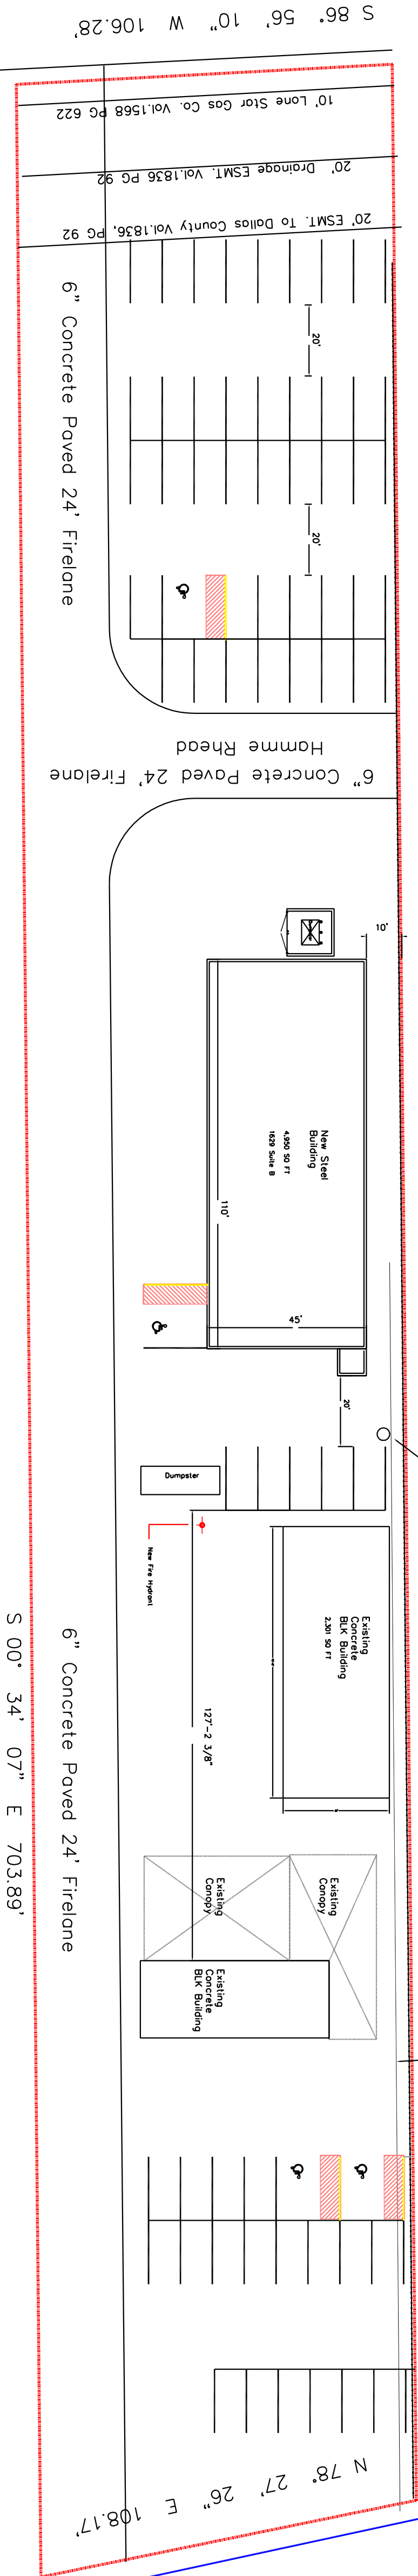

U.S. HIGHWAY 80 (East Main Street)

City Water Line

1631

1633

City Water Line

SE 17th Street

Scale : 1" = 30' on 24x36" Paper

All Designs For This Structural are In Compliance
With The 2015 IBC Building Codes

RKO

A New Retail Store
1629 E. Main Street
Grand Prairie, Texas 75075

Site Plan
Richard K. O'Dell 817-291-5926
EWPRKO@AOL.com

DRAWN BY:
RKO
DATE: 10/31/18
REV | DATE

PLAN NUMBER
198-18

File Number
198-18

Site