


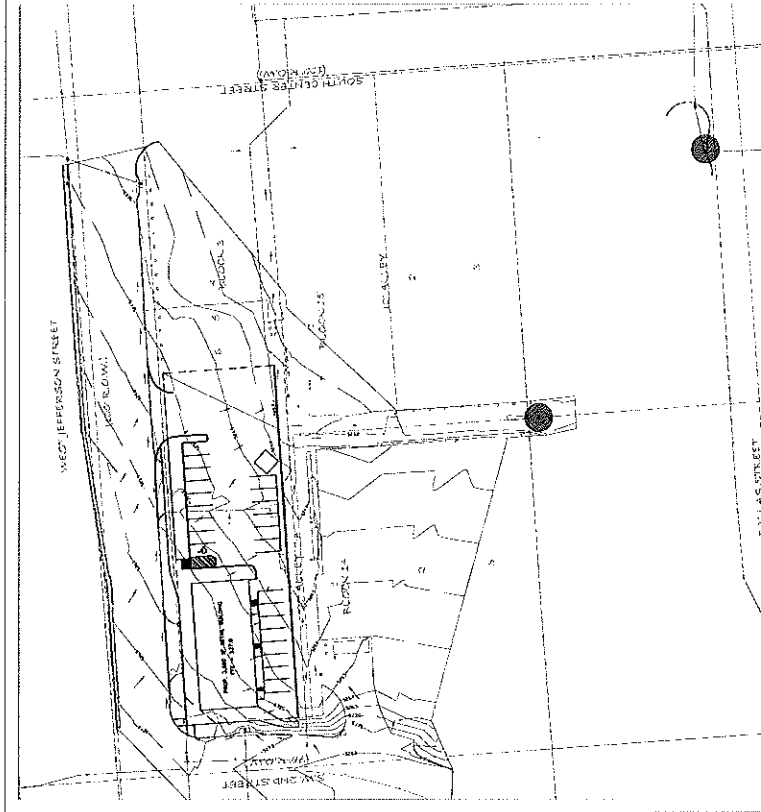


EROSION CONTROL PLAN

SCALE: 1" = 40'

ALL EROSION CONTROL MEASURES SHALL BE CONSTRUCTED AND MAINTAINED IN ACCORDANCE WITH THE TEXAS EROSION CONTROL ACT, CHAPTER 130, AND THE EROSION CONTROL MANUAL, 1997 EDITION, PUBLISHED BY THE TEXAS A&M SYSTEM.

ITEM	QUANTITY	UNIT
1. Silt Fence	100	Linear Feet
2. Sediment Basin	1	Each
3. Erosion Control Blankets	100	Sq. Yds.
4. Temporary Seeding	100	Sq. Yds.
5. Temporary Mulch	100	Sq. Yds.
6. Temporary Erosion Control Mats	100	Sq. Yds.
7. Temporary Erosion Control Fabric	100	Sq. Yds.
8. Temporary Erosion Control Netting	100	Sq. Yds.
9. Temporary Erosion Control Geotextile	100	Sq. Yds.
10. Temporary Erosion Control Geogrid	100	Sq. Yds.

TOTAL SITE AREA = 0.45 ACRES
DISTURBED AREA = 0.33 ACRES

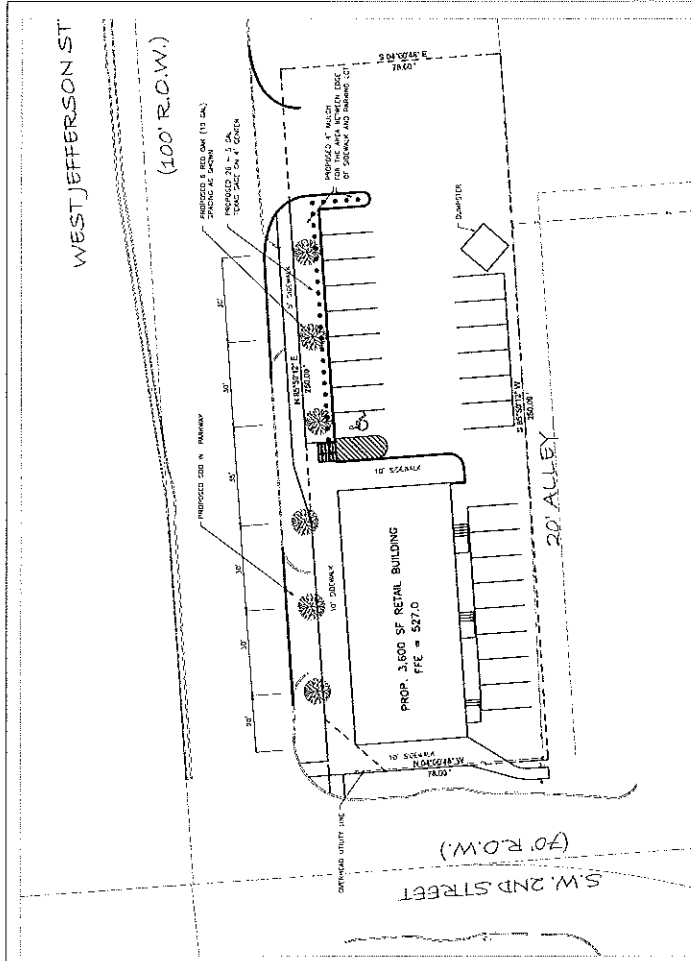

LANDSCAPE PLAN

PLANT LIST

PLANT	PLANT NAME	TO	FROM	QUANTITY
1	TELEGRAPH	1	5	10
2	TELEGRAPH	1	5	10
NOTE: SEE SECTION 10.1 FOR ALL REQUIREMENTS OF THE ACT.

CASE NO. S160801

LANDSCAPE & EROSION CONTROL PLAN

Retali ct 200 W Jefferson Street
LOT 7/8 BLOCK 3 ORIGINAL TOWNSITE OF
GRAND PRAIRIE ADDITION, GRAND PRAIRIE, TEXAS
Herry Nguyen, Consulting, LLC
1330 Genfield Ave
Dallas, Texas 75244 PH: (214) 773-6075
CELL: (214) 773-6075 FAX: (214) 773-6075
DATE: 11/11/11
DRAWN: JAY JAY
CHECKED: JAY JAY
SCALE: 1" = 20'