




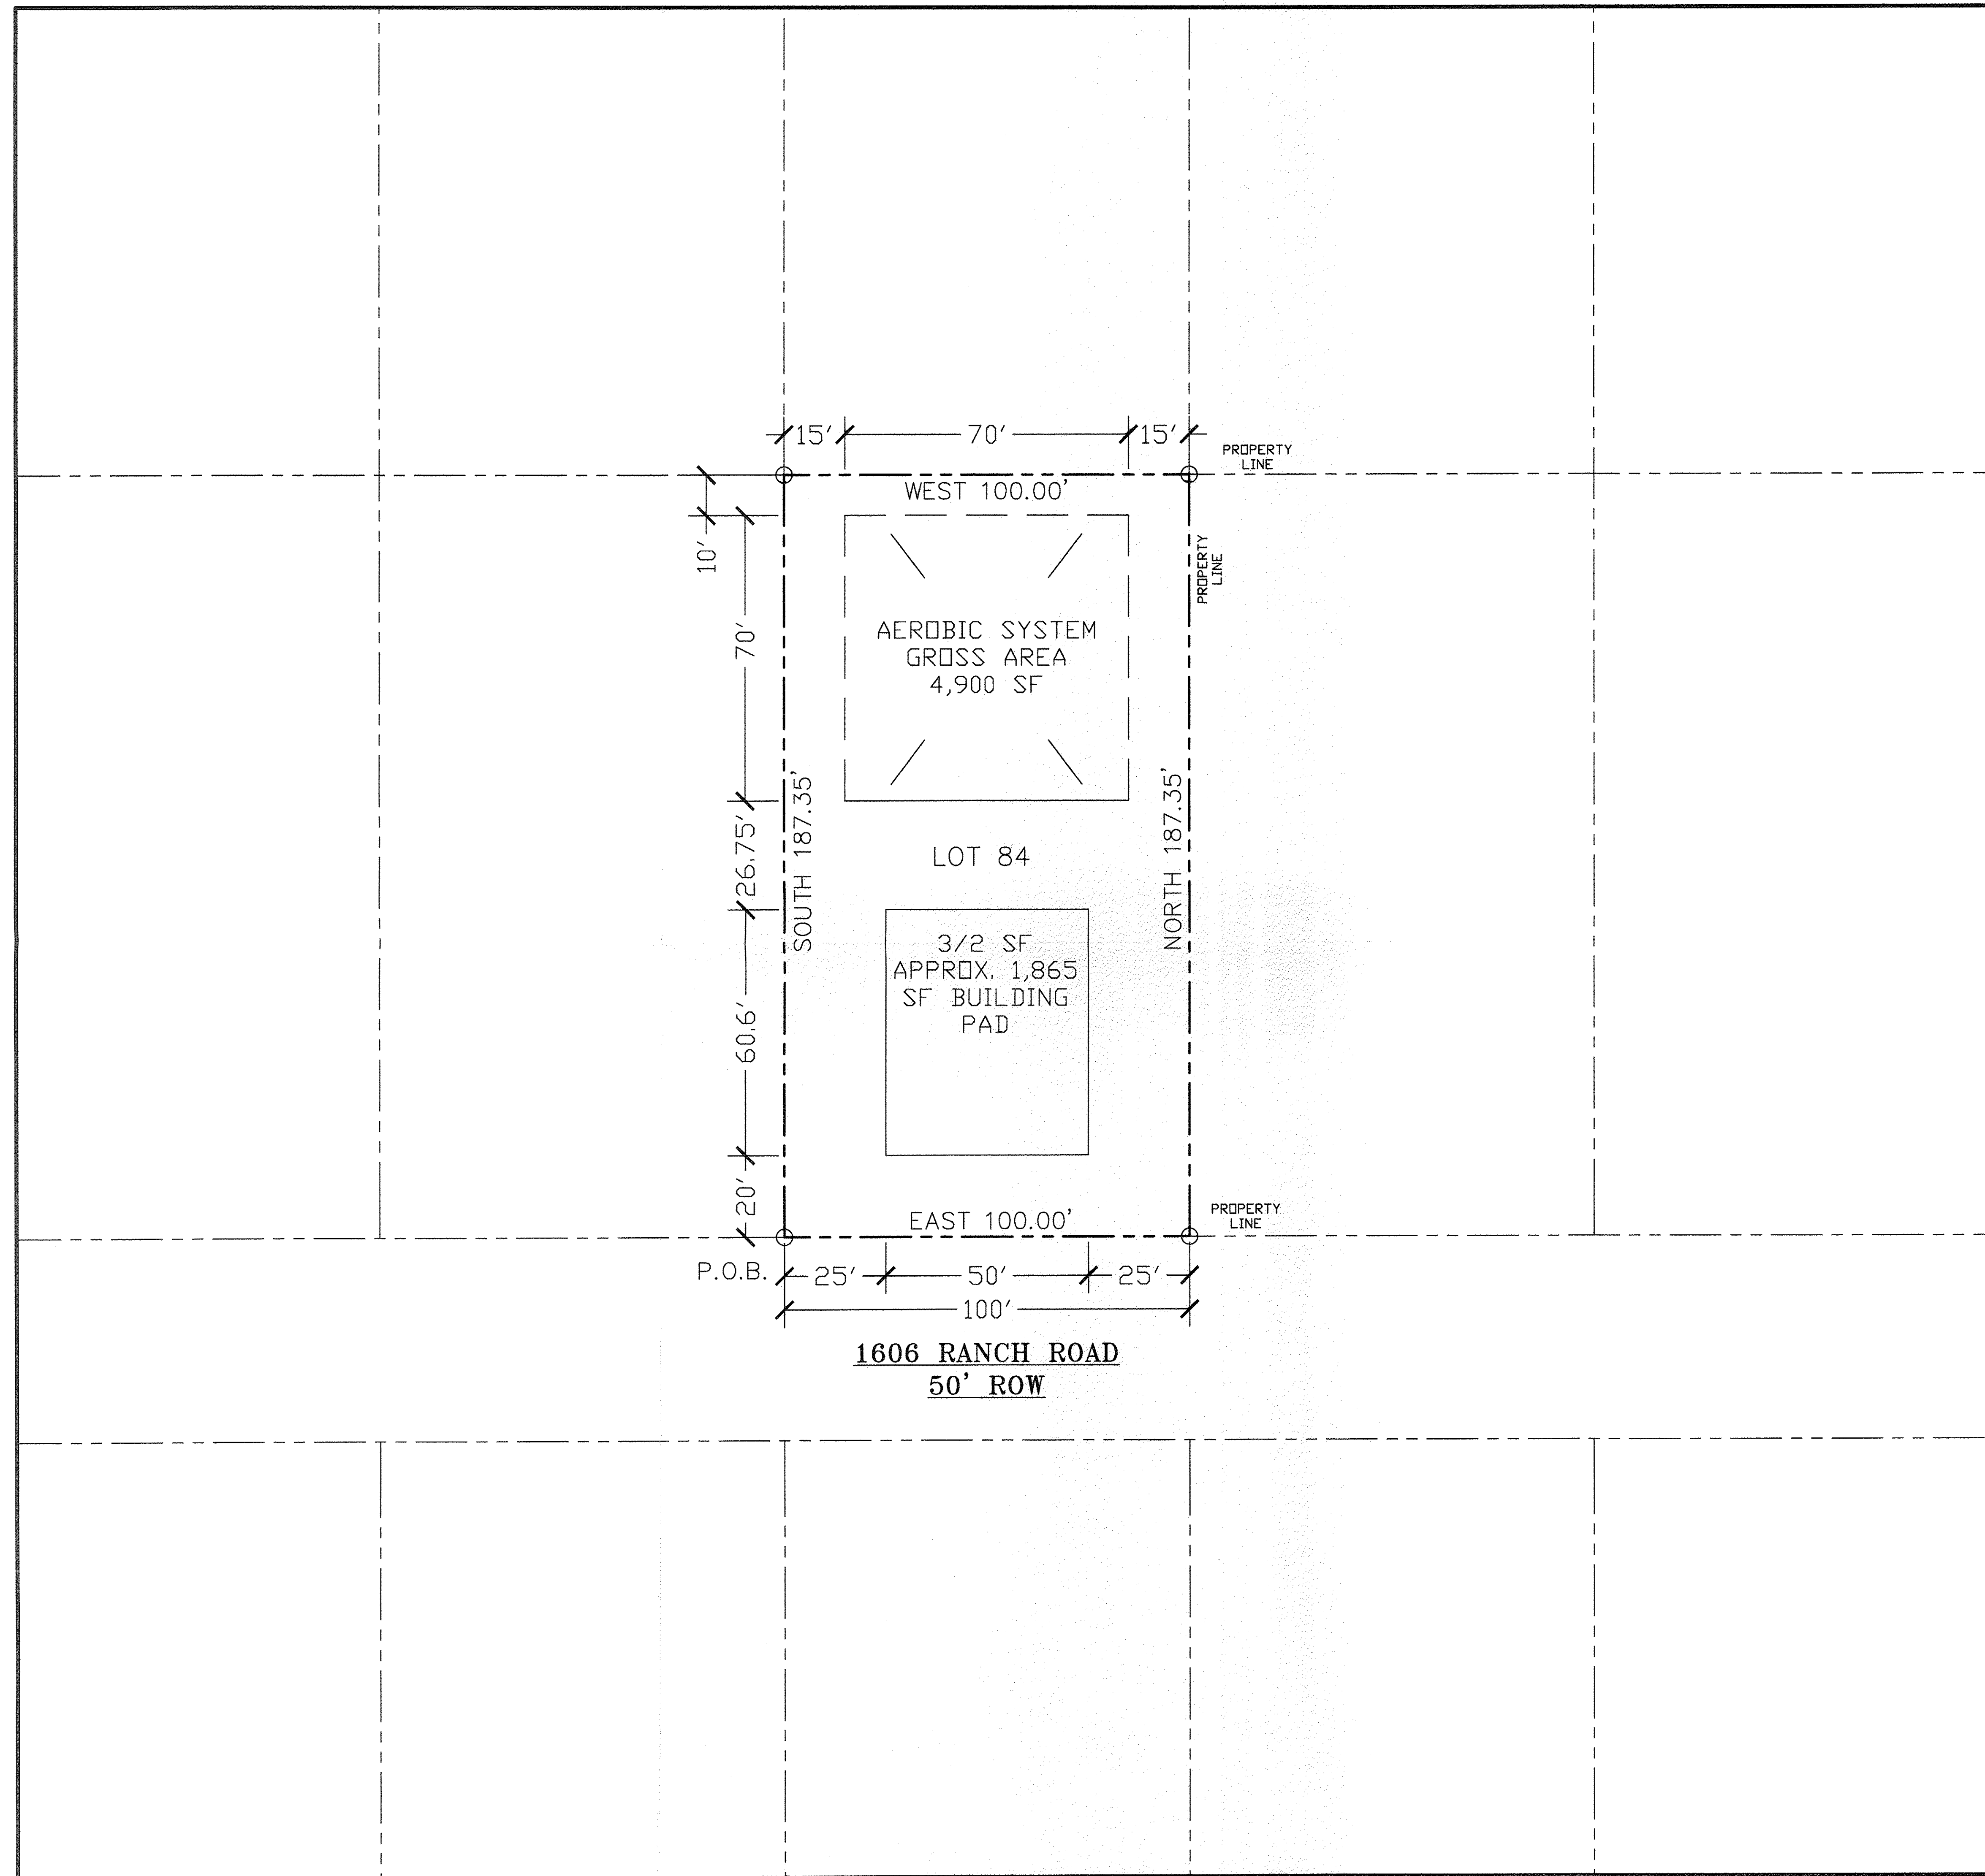

1. 100% MASONRY EXTERIOR.
2. FRONT ENTRY

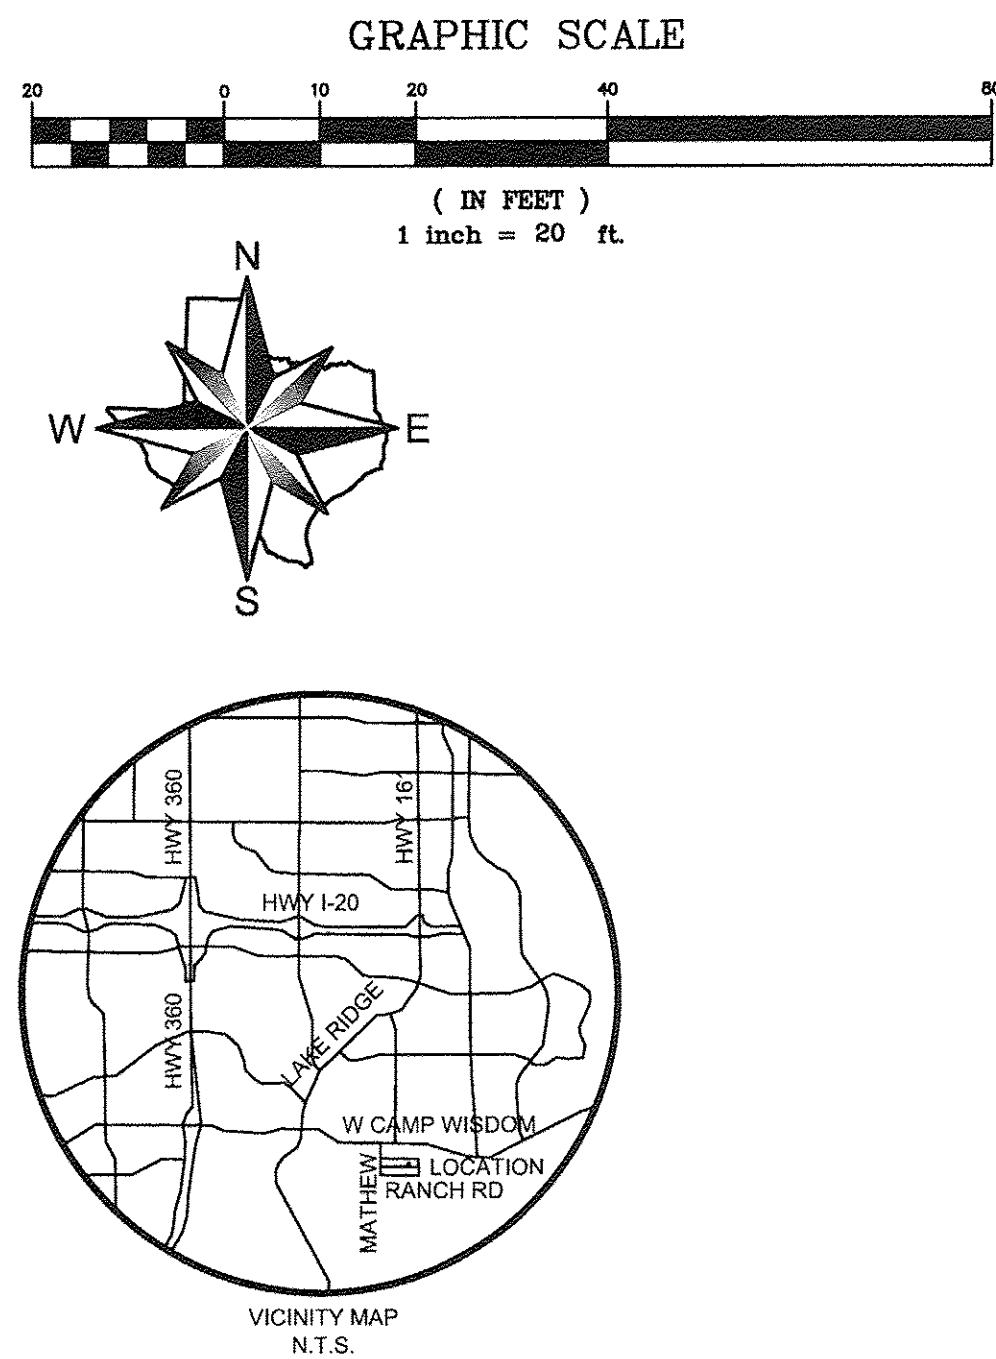

1606 RANCH ROAD
GRAND PRAIRIE, TEXAS
DALLAS COUNTY
LOT 84, BLOCK -
MATTHEW ROAD MOBILE HOME PARK
Vol.. 83034, Pg. 1415 OF THE
D.R.D.C.T.

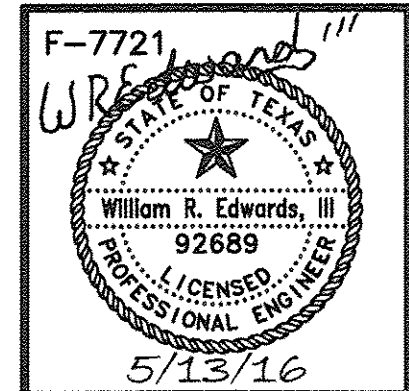

W. R. EDWARDS GROUP, INC.
wredwardsgroup.com
Civil Engineering Design, Since 2004
6060 N. Central Expwy, Suite 500 • Dallas, Texas 75206 • (214) 226-4877

REVISIONS		DATE
1	Δ	
2	Δ	
3	Δ	
4	Δ	
DESIGNED:	DRAWN:	CHECKED:
WRE	WRE	WRE
		DATE:
		5-13-2016

SITE PLAN
1606 RANCH ROAD
GRAND PRAIRIE, TEXAS

PROJECT NO:	1603401
SHEET NO:	1.0