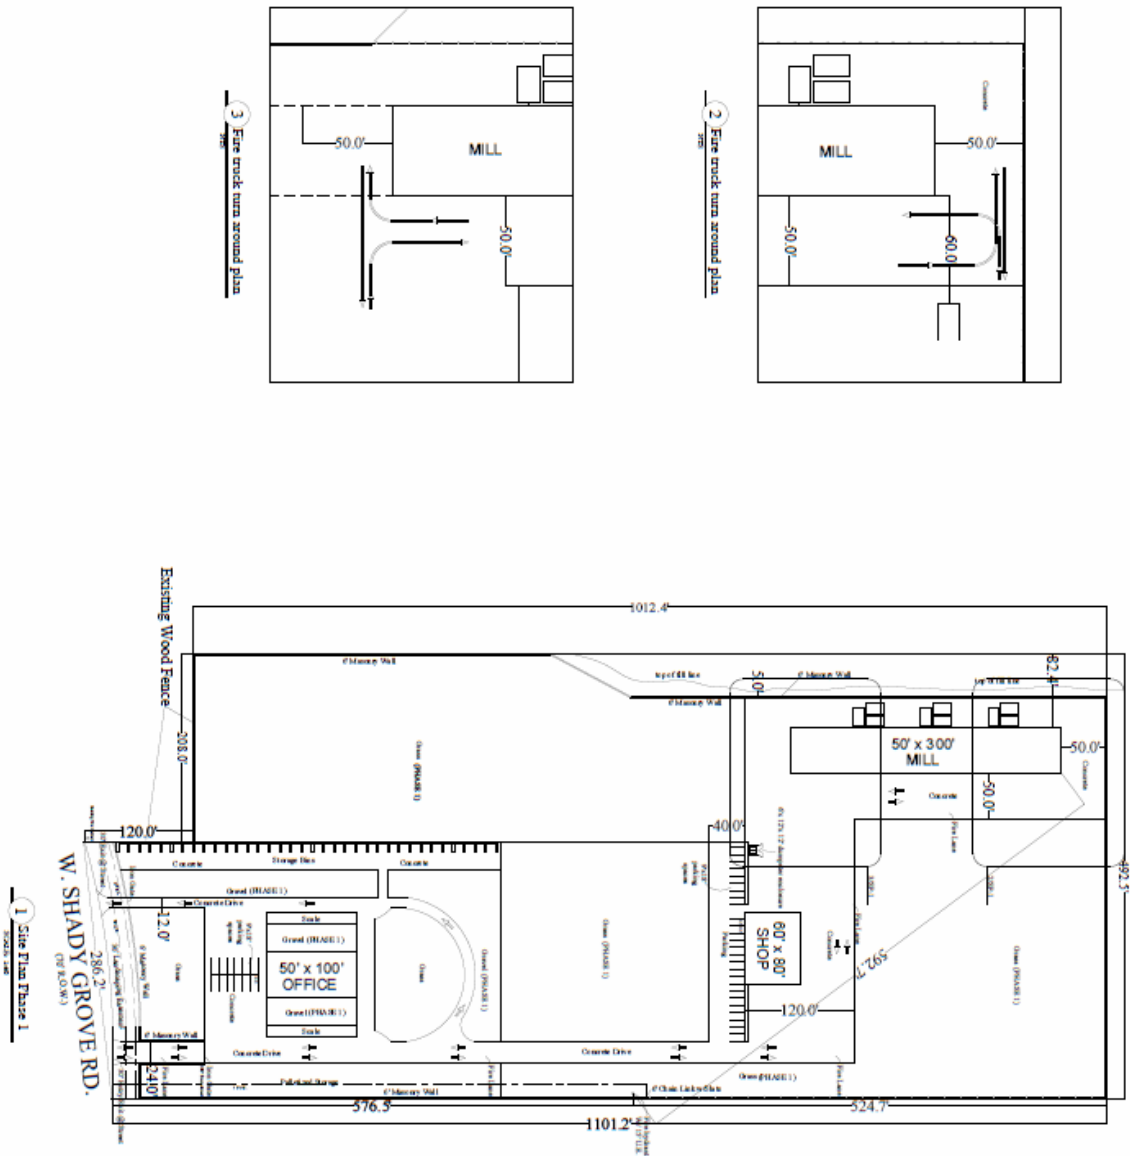



Phase 1

[illegible]

OWNER:
NATIONAL STONE MARKETING INC
504 W. SHADY GROVE
GIRARD PLAZA, TX
ATTN: SALES
NATIONAL STONE MARKETING INC
504 W. SHADY GROVE
GIRARD PLAZA, TX
CONTACT: STEPHEN BROUTAUD

[illegible]

Page 2 of 8

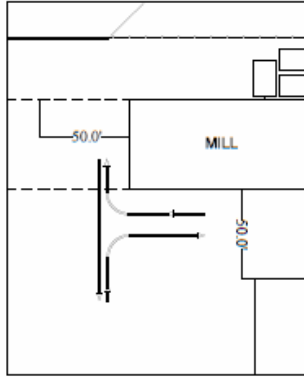

DATE	2/27/2014
TIME	12:00 PM
LOCATION	10000 W. 10TH AVE. #100 DENVER, CO 80202
BY	JOHN P. HAYAT
FOR	THE CITY OF DENVER

OWNER:
NATIONAL HOME MORTGAGE INC.

1000 W. 10TH AVENUE
(BANK PLAZA) - 10
DENVER, COLORADO 80202

ATTENTION:
NATIONAL HOME MORTGAGE INC.
1000 W. 10TH AVENUE
(BANK PLAZA) - 10
DENVER, COLORADO 80202

CACHE NUMBER: 7160005



DATE	2/27/2014
TIME	12:00 PM
LOCATION	1000 W. 10TH AVE. #100 DENVER, CO 80202
BY	JOHN P. HAYAT
FOR	THE CITY OF DENVER

SITE # 17 AN

JOHN P. HAYAT
DENVER, COLORADO
1000 W. 10TH AVENUE
(BANK PLAZA) - 10
DENVER, COLORADO 80202


SP 2

Page 3 of 8

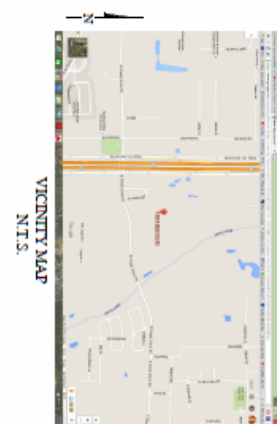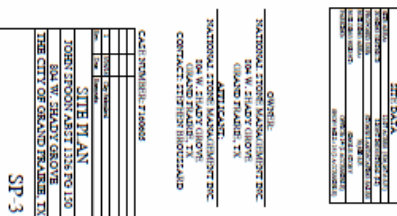

Landscape Plan/Wall Detail

1 Landscape Plan
PAPER 1000

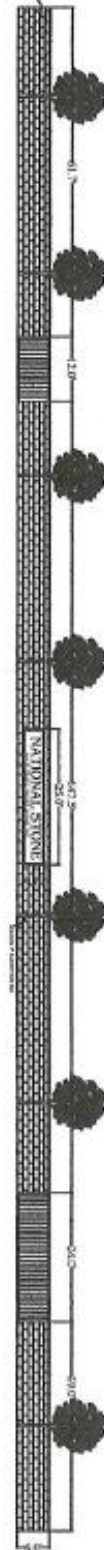

N





Planning Department
JUN 01 2016

DATE	BY	DESCRIPTION
06/01/2016	J. H. HARRIS	FINAL
05/10/2016	J. H. HARRIS	REVISION
05/10/2016	J. H. HARRIS	REVISION
05/10/2016	J. H. HARRIS	REVISION
05/10/2016	J. H. HARRIS	REVISION

OWNER
NATIONAL SYSTEMS CORPORATION INC.
554 W. BEAVER CREEK
GRAND PRAIRIE, TX
75050
ARCHITECT
NATIONAL SYSTEMS CORPORATION INC.
554 W. BEAVER CREEK
GRAND PRAIRIE, TX
75050
CONSULTANT
STEPHEN HARRIS & ASSOCIATES
1000 W. 14TH STREET
SUITE 100
GRAND PRAIRIE, TX
75050

DATE	BY	DESCRIPTION
06/01/2016	J. H. HARRIS	FINAL
05/10/2016	J. H. HARRIS	REVISION
05/10/2016	J. H. HARRIS	REVISION
05/10/2016	J. H. HARRIS	REVISION
05/10/2016	J. H. HARRIS	REVISION


LS-1

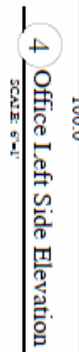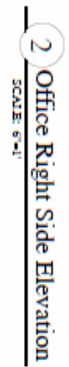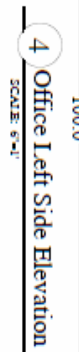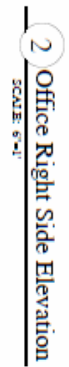[illegible]

Shop Bldg. Elevations


1 Shop Front Elevation

SCALE: 5/8"=1'

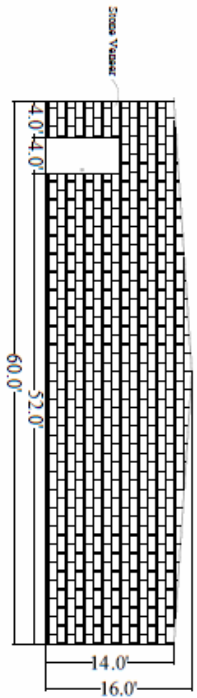


2 Shop Right Side Elevation

SCALE: 5/8"=1'

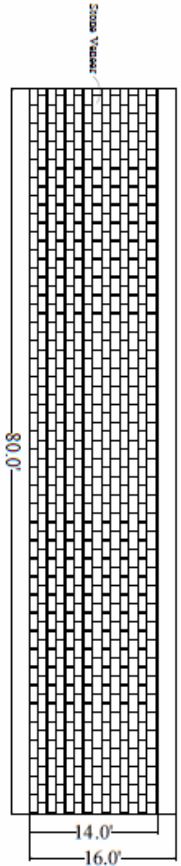



3 Shop Rear Elevation

SCALE: 5/8"=1'

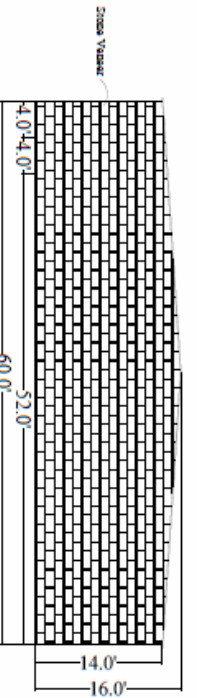





4 Shop Left Side Elevation

SCALE: 5/8"=1'

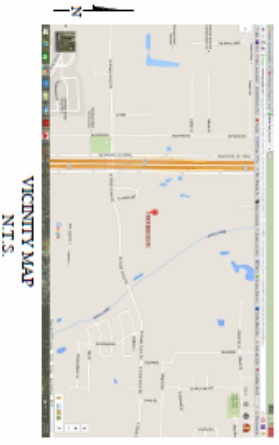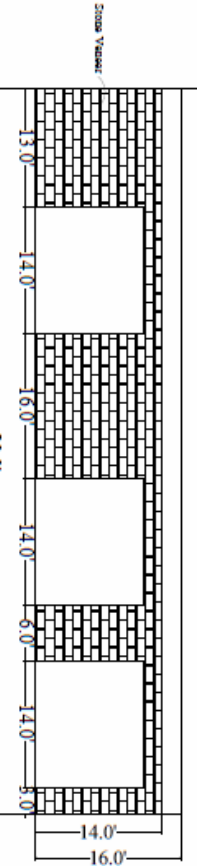






OWNER:		NATIONAL STORE MANAGEMENT INC.	
PROJECT:		158 & 159 HWY INTERSECTION	
DESIGNER:		NATIONAL STORE MANAGEMENT INC.	
DATE:		10/15/2010	
DRAWN BY:		J. L. HARRIS	
CHECKED BY:		J. L. HARRIS	
SCALE:		AS SHOWN	
PROJECT NO.:		101010101	
SHEET NO.:		101010101	
SHEET TOTAL:		101010101	
DATE:		10/15/2010	
DRAWN BY:		J. L. HARRIS	
CHECKED BY:		J. L. HARRIS	
SCALE:		AS SHOWN	
PROJECT NO.:		101010101	
SHEET NO.:		101010101	
SHEET TOTAL:		101010101	
DATE:		10/15/2010	
DRAWN BY:		J. L. HARRIS	
CHECKED BY:		J. L. HARRIS	
SCALE:		AS SHOWN	
PROJECT NO.:		101010101	
SHEET NO.:		101010101	
SHEET TOTAL:		101010101	
DATE:		10/15/2010	
DRAWN BY:		J. L. HARRIS	
CHECKED BY:		J. L. HARRIS	
SCALE:		AS SHOWN	
PROJECT NO.:		101010101	
SHEET NO.:		101010101	
SHEET TOTAL:		10101010	

Mill Bldg. Elevations

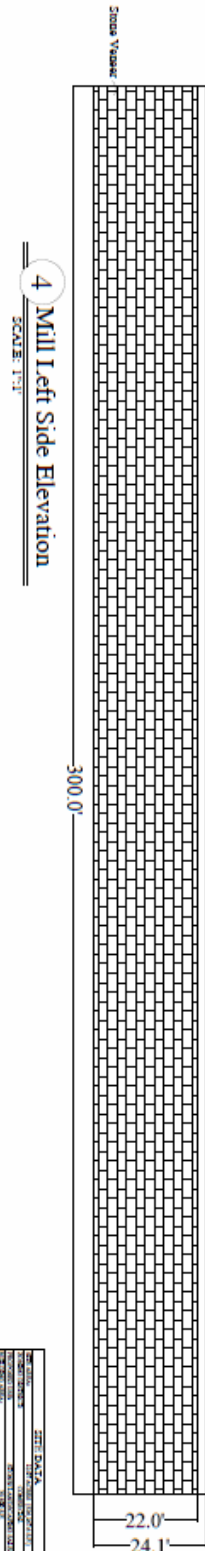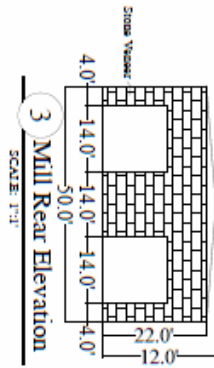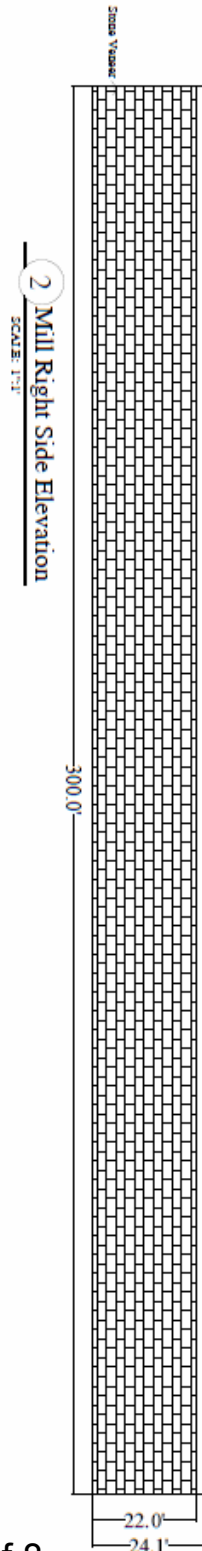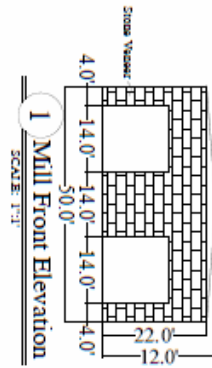

SITE DATA	
PROJECT NAME	SHADY GROVE
CLIENT	THE CITY OF GRAND PRAIRIE, TX
DATE	08/11/2010
BY	ARCHITECT
OWNER	
NATIONAL STORE MANAGEMENT INC.	
504 W. SHADY GROVE	
GRAND PRAIRIE, TX	
CONTACT: 972.771.1100	
CONTRACT: 1171710100000000	
CASH IN HAND:	
SITE PLAN	
JOHN SPOON ASST 1125 PG 150	
504 W. SHADY GROVE	
THE CITY OF GRAND PRAIRIE, TX	

Mill Bldg. Expansion (Phase 3) Elevations

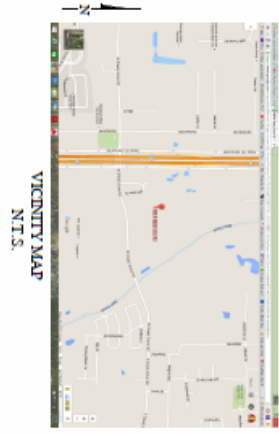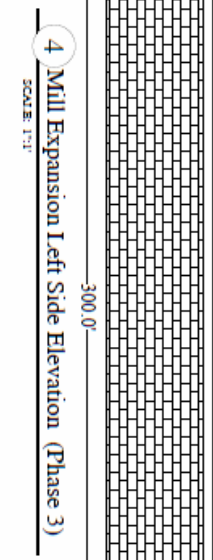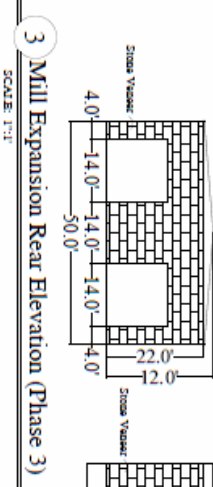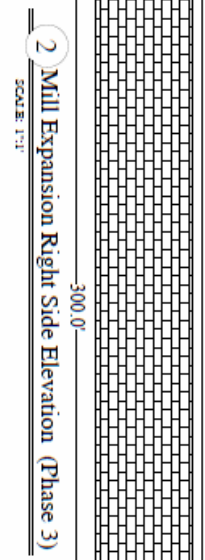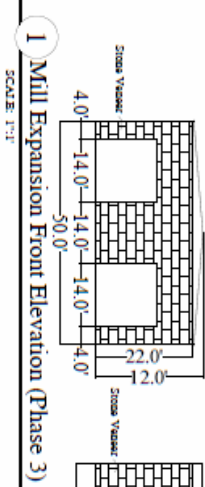

OWNER:
NATIONAL STORE MANAGEMENT INC.
204 W. SHADY GROVE
MEMPHIS, TN 38103
CONTACT: JEFFREY BROTTS/DAVID

DATE: 12/12/2017
TIME: 10:00 AM
PROJECT: MILL BLDG. EXPANSION (PHASE 3)
LOCATION: 204 W. SHADY GROVE, MEMPHIS, TN 38103

CLIENT:
NATIONAL STORE MANAGEMENT INC.
204 W. SHADY GROVE
MEMPHIS, TN 38103
CONTACT: JEFFREY BROTTS/DAVID

SCALE:
1"=1'

SITE PLAN
TOWN HOOD ASST. 1125 PO 120
204 W. SHADY GROVE
THE CITY OF GRAND PRairie, TN

4 **EL-3**