


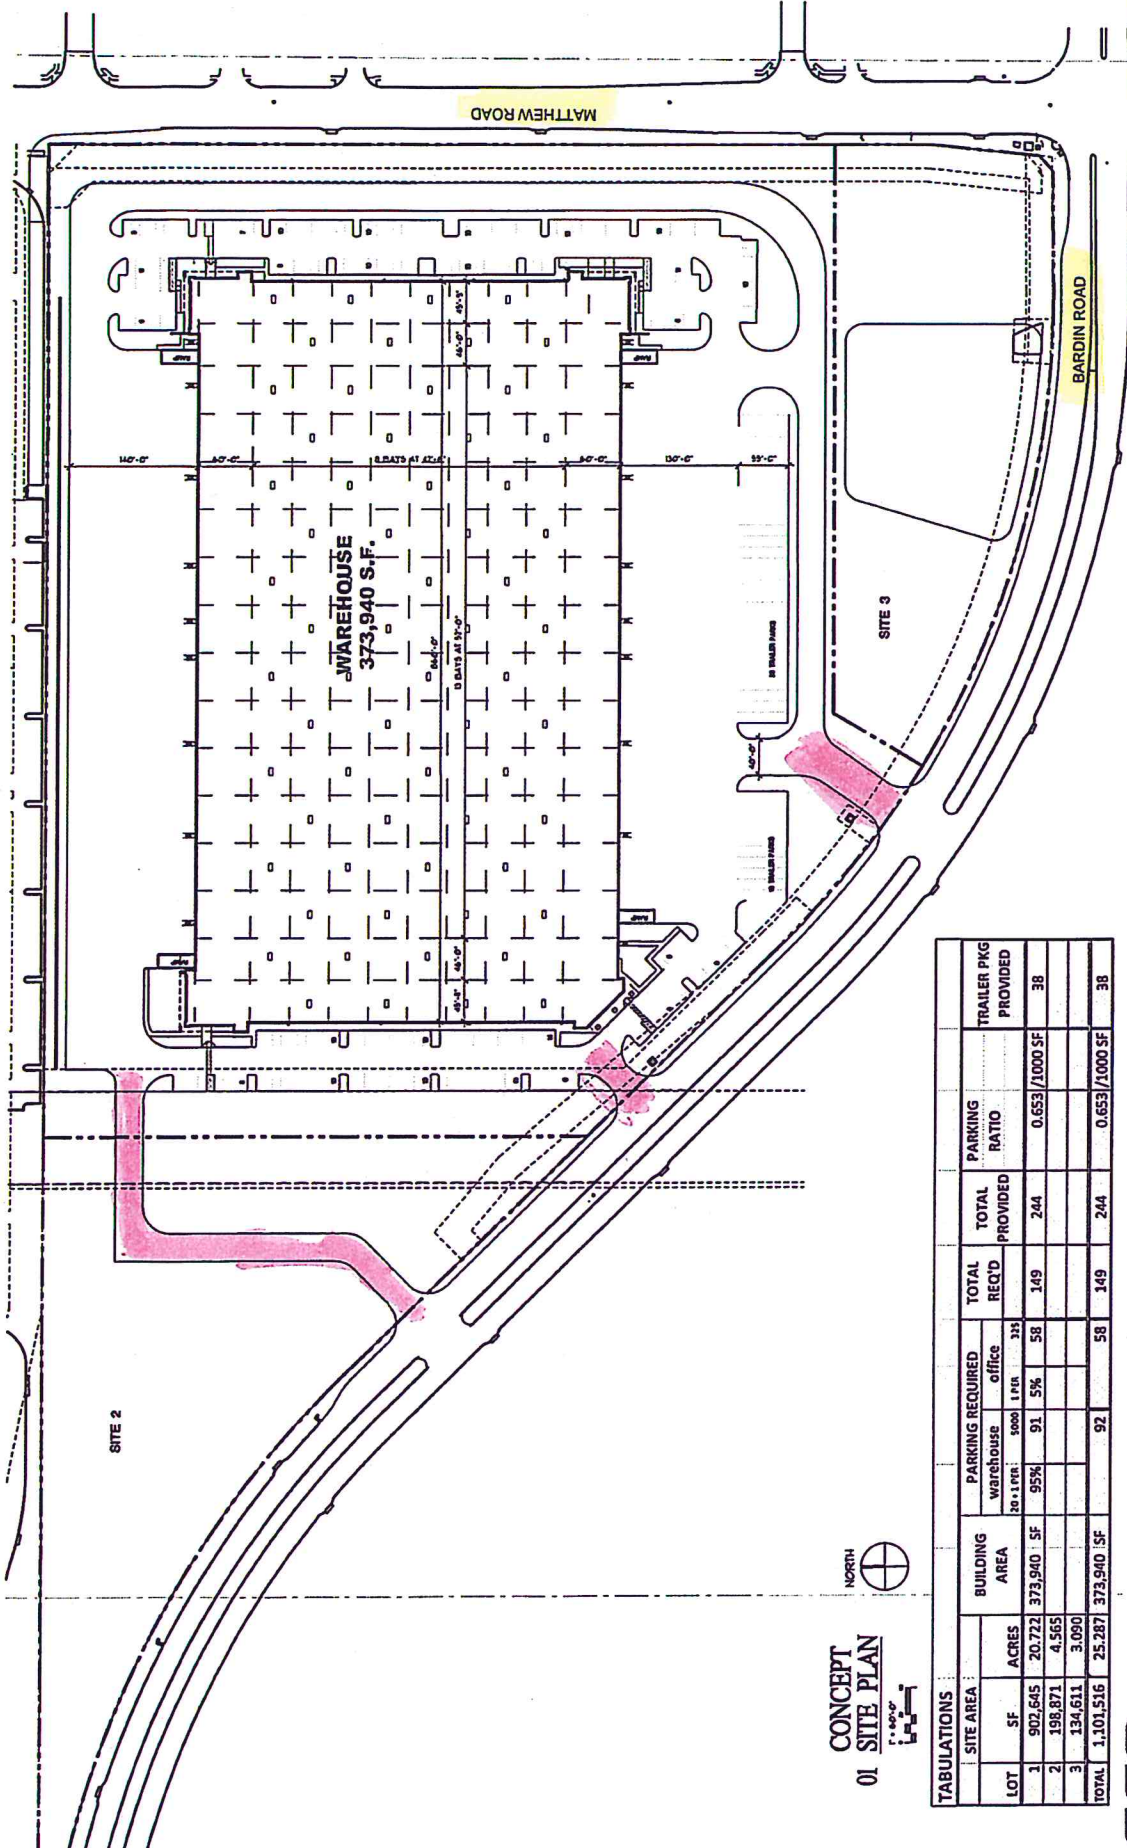

**ALT**  
 100% PLAN  
 SCALE: 1" = 80'-0"  
 APPROVED BY: \_\_\_\_\_  
 DATE: \_\_\_\_\_

**CONCEPT  
 01 SITE PLAN**

| SITE AREA    |                  | BUILDING AREA |                   | PARKING REQUIRED |           | TOTAL REQ'D | TOTAL PROVIDED | PARKING RATIO        | TRAILER PKG PROVIDED |
|--------------|------------------|---------------|-------------------|------------------|-----------|-------------|----------------|----------------------|----------------------|
| LOT          | SF               | ACRES         | AREA              | warehouse        | office    |             |                |                      |                      |
| 1            | 902,645          | 20.722        | 373,940 SF        | 95%              | 176       | 149         | 244            | 0.653/1000 SF        | 38                   |
| 2            | 198,871          | 4.565         |                   |                  |           |             |                |                      |                      |
| 3            | 134,611          | 3.090         |                   |                  |           |             |                |                      |                      |
| <b>TOTAL</b> | <b>1,201,516</b> | <b>25.287</b> | <b>373,940 SF</b> | <b>92</b>        | <b>58</b> | <b>149</b>  | <b>244</b>     | <b>0.653/1000 SF</b> | <b>38</b>            |



**BARDIN ROAD INDUSTRIAL**  
 GRAND PRAIRIE, TEXAS

5310 Harvest Hill Rd. Suite 146  
 Dallas, Texas 75230  
 972-385-9651  
 Fax 972-385-3462