




RECEIVED

1 Exterior Elevation - South
Scale: 1/16" = 1'-0"

[illegible]


PLANNING DEPARTMENT

Face	Surface Area	Square Footage	Percentage
Accent Brick	717 SF		12%
Brick	4,365 SF		70%
Stone	1,145 SF		18%
Total	6,227 SF		100%

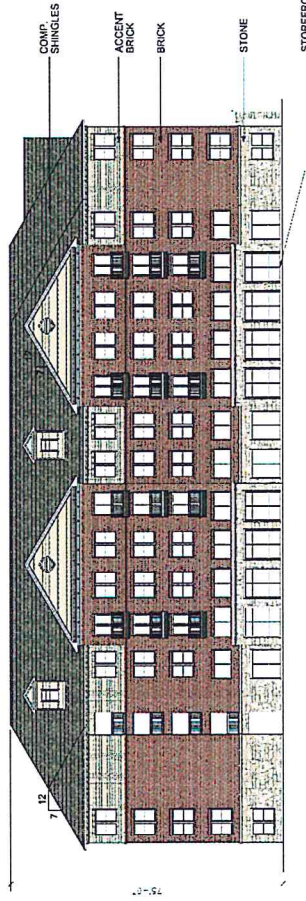


2 Exterior Elevation - West B
Scale: 1/16" = 1'-0"


Species/Surface Area	Equivalent Footage	Percentage
Acorned Brick	2000 SF	8.5%
Brick	2970 SF	74%
Glaze	625 SF	17.5%
Total	3601 SF	100%

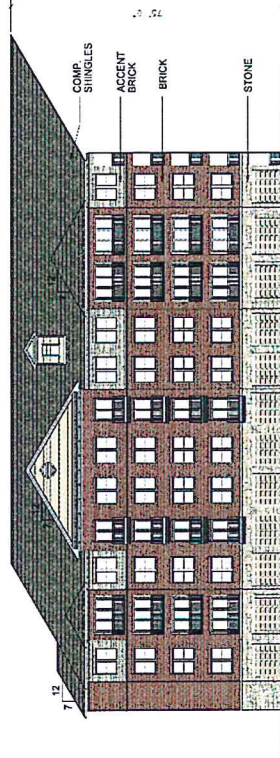


3 Exterior Elevation - West A
Scale: 1/16" = 1'-0"

Feature	Surface Area	Square Footage	Percentage
Accent Deck	1117 SF		10%
Break	6056 SF		71%
Stone	2185 SF		19%
Teak	11367 SF		100%

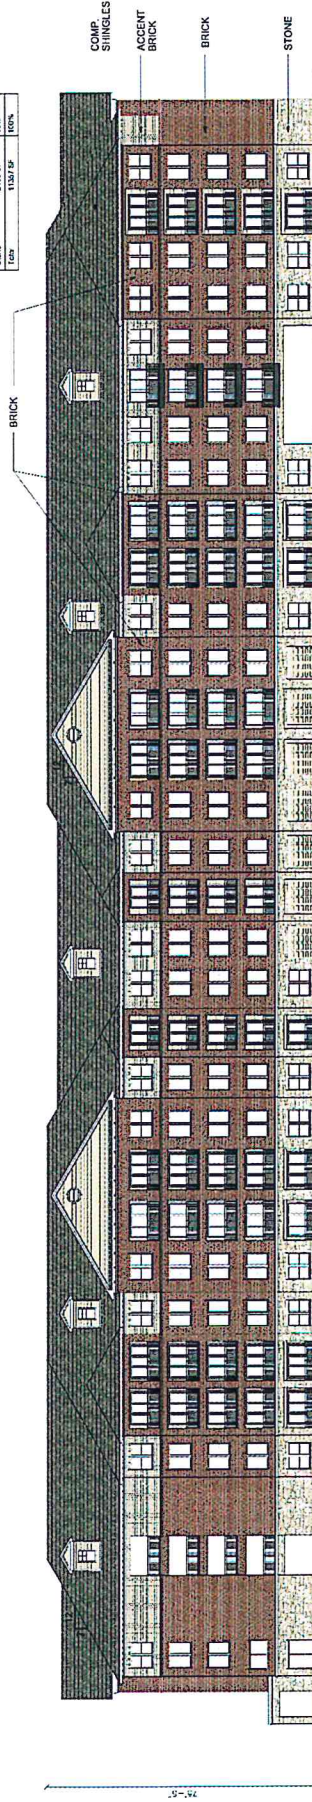


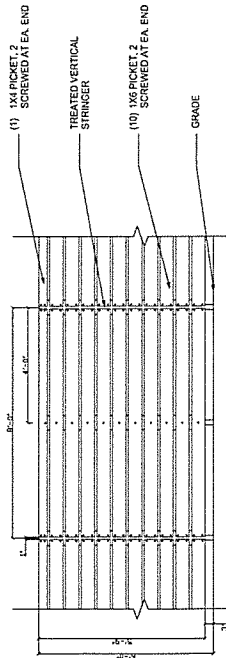


6' Wood Screen Fence using Vertical Stringers Elevation
Scale: 1/2" = 1'-0"

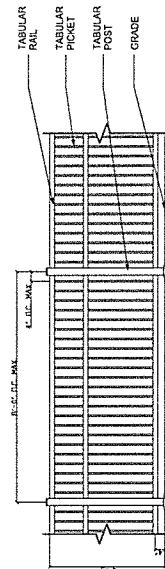


5 **4' Metal Fence Elevation**
Scale: 1/2" = 1'-0"

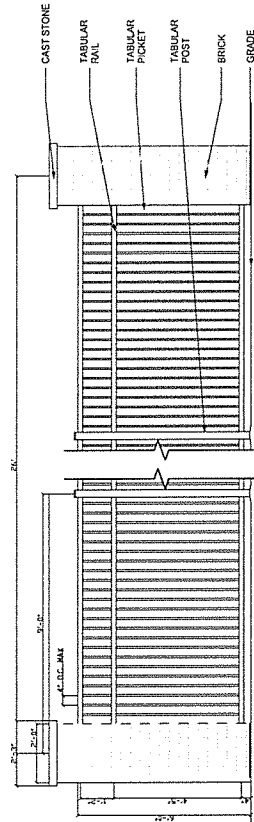


4 **6' Metal Fence with Stone Columns Elevation**
Scale: 1/2" = 1'-0"

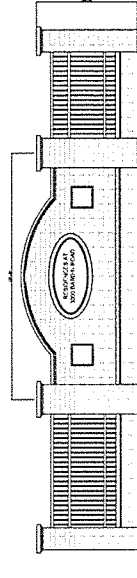



3 Entry Feature Elevation
Scale: 1/4" = 1'-0"

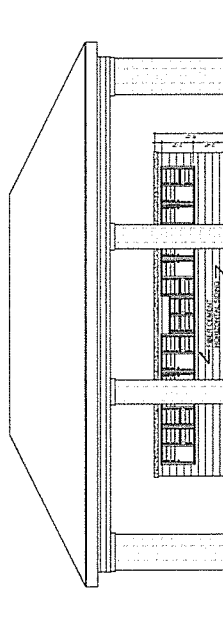

2 Mail Kiosk Elevation
Scale: 1/4" = 1'-0"

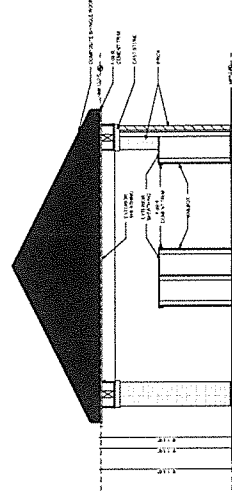

1 Mall Kiosk Section
Scale: 1/4" = 1'-0"

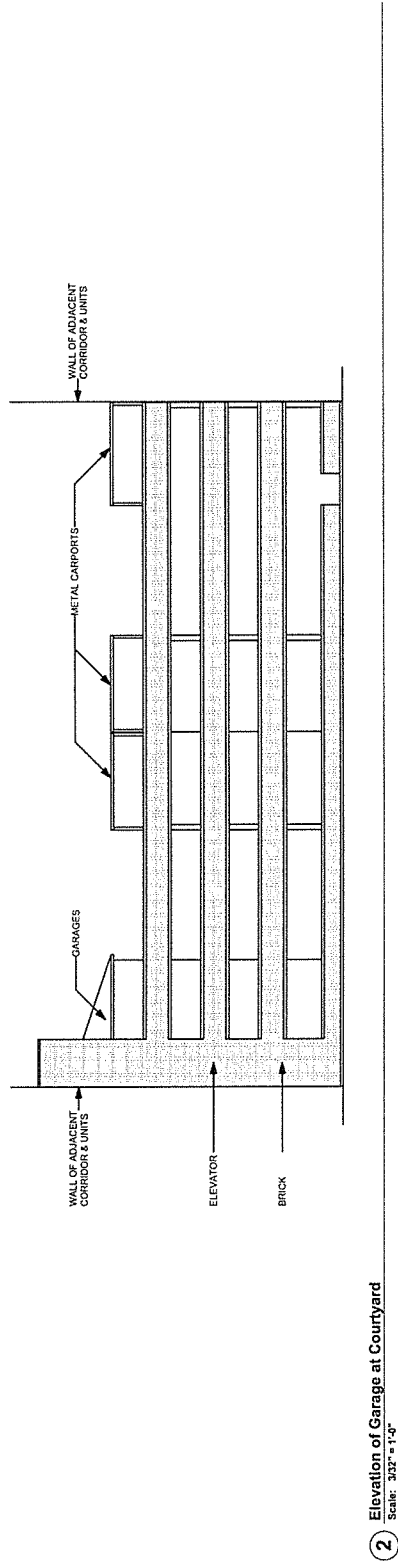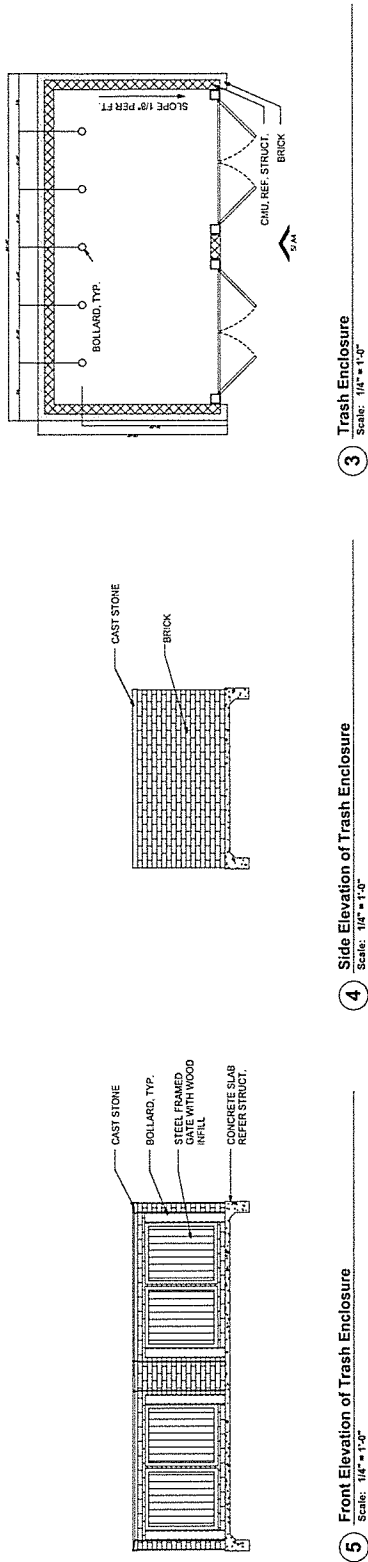

RECEIVED

COURTYARD CLT IS AN ARCHITECTURAL EXHIBIT, & ALTHOUGH IT IS INTENDED FOR SERVICE USE AND SHALL REMAIN THE EXCLUSIVE PROPERTY OF ARCHITECTURAL EXHIBIT, L.P. AND NOT BE LOANED, REPRODUCED, COPIED, OR IN ANY MANNER USED FOR ANY OTHER PROJECT OR EXTENSION OF THIS PROJECT WITHOUT THE WRITTEN PERMISSION AND APPROPRIATE COMPENSATION TO ARCHITECTURAL EXHIBIT, L.P. ARCHITECTURAL EXHIBIT, L.P. WILL NOT BE RESPONSIBLE FOR CONSTRUCTION AND PROGRAMS IN CONNECTION WITH THIS PROJECT. ARCHITECTURAL EXHIBIT, L.P. WILL NOT BE RESPONSIBLE FOR CONSTRUCTION AND PROGRAMS IN CONNECTION WITH THIS PROJECT.

MAY 27 2015



ARCHITECTURAL EXHIBIT, L.P.
10000 BARDIN ROAD
GRAND PRAIRIE, TEXAS 75050

CONSTRUCTION ISSUE DATE

Revision Schedule

No. Date Description

JOB NO. 15004
SHEET NO. A 4

RESIDENCES AT
3000 BARDIN ROAD
Grand Prairie, Texas

Garage Elevations
& Trash Enclosure