


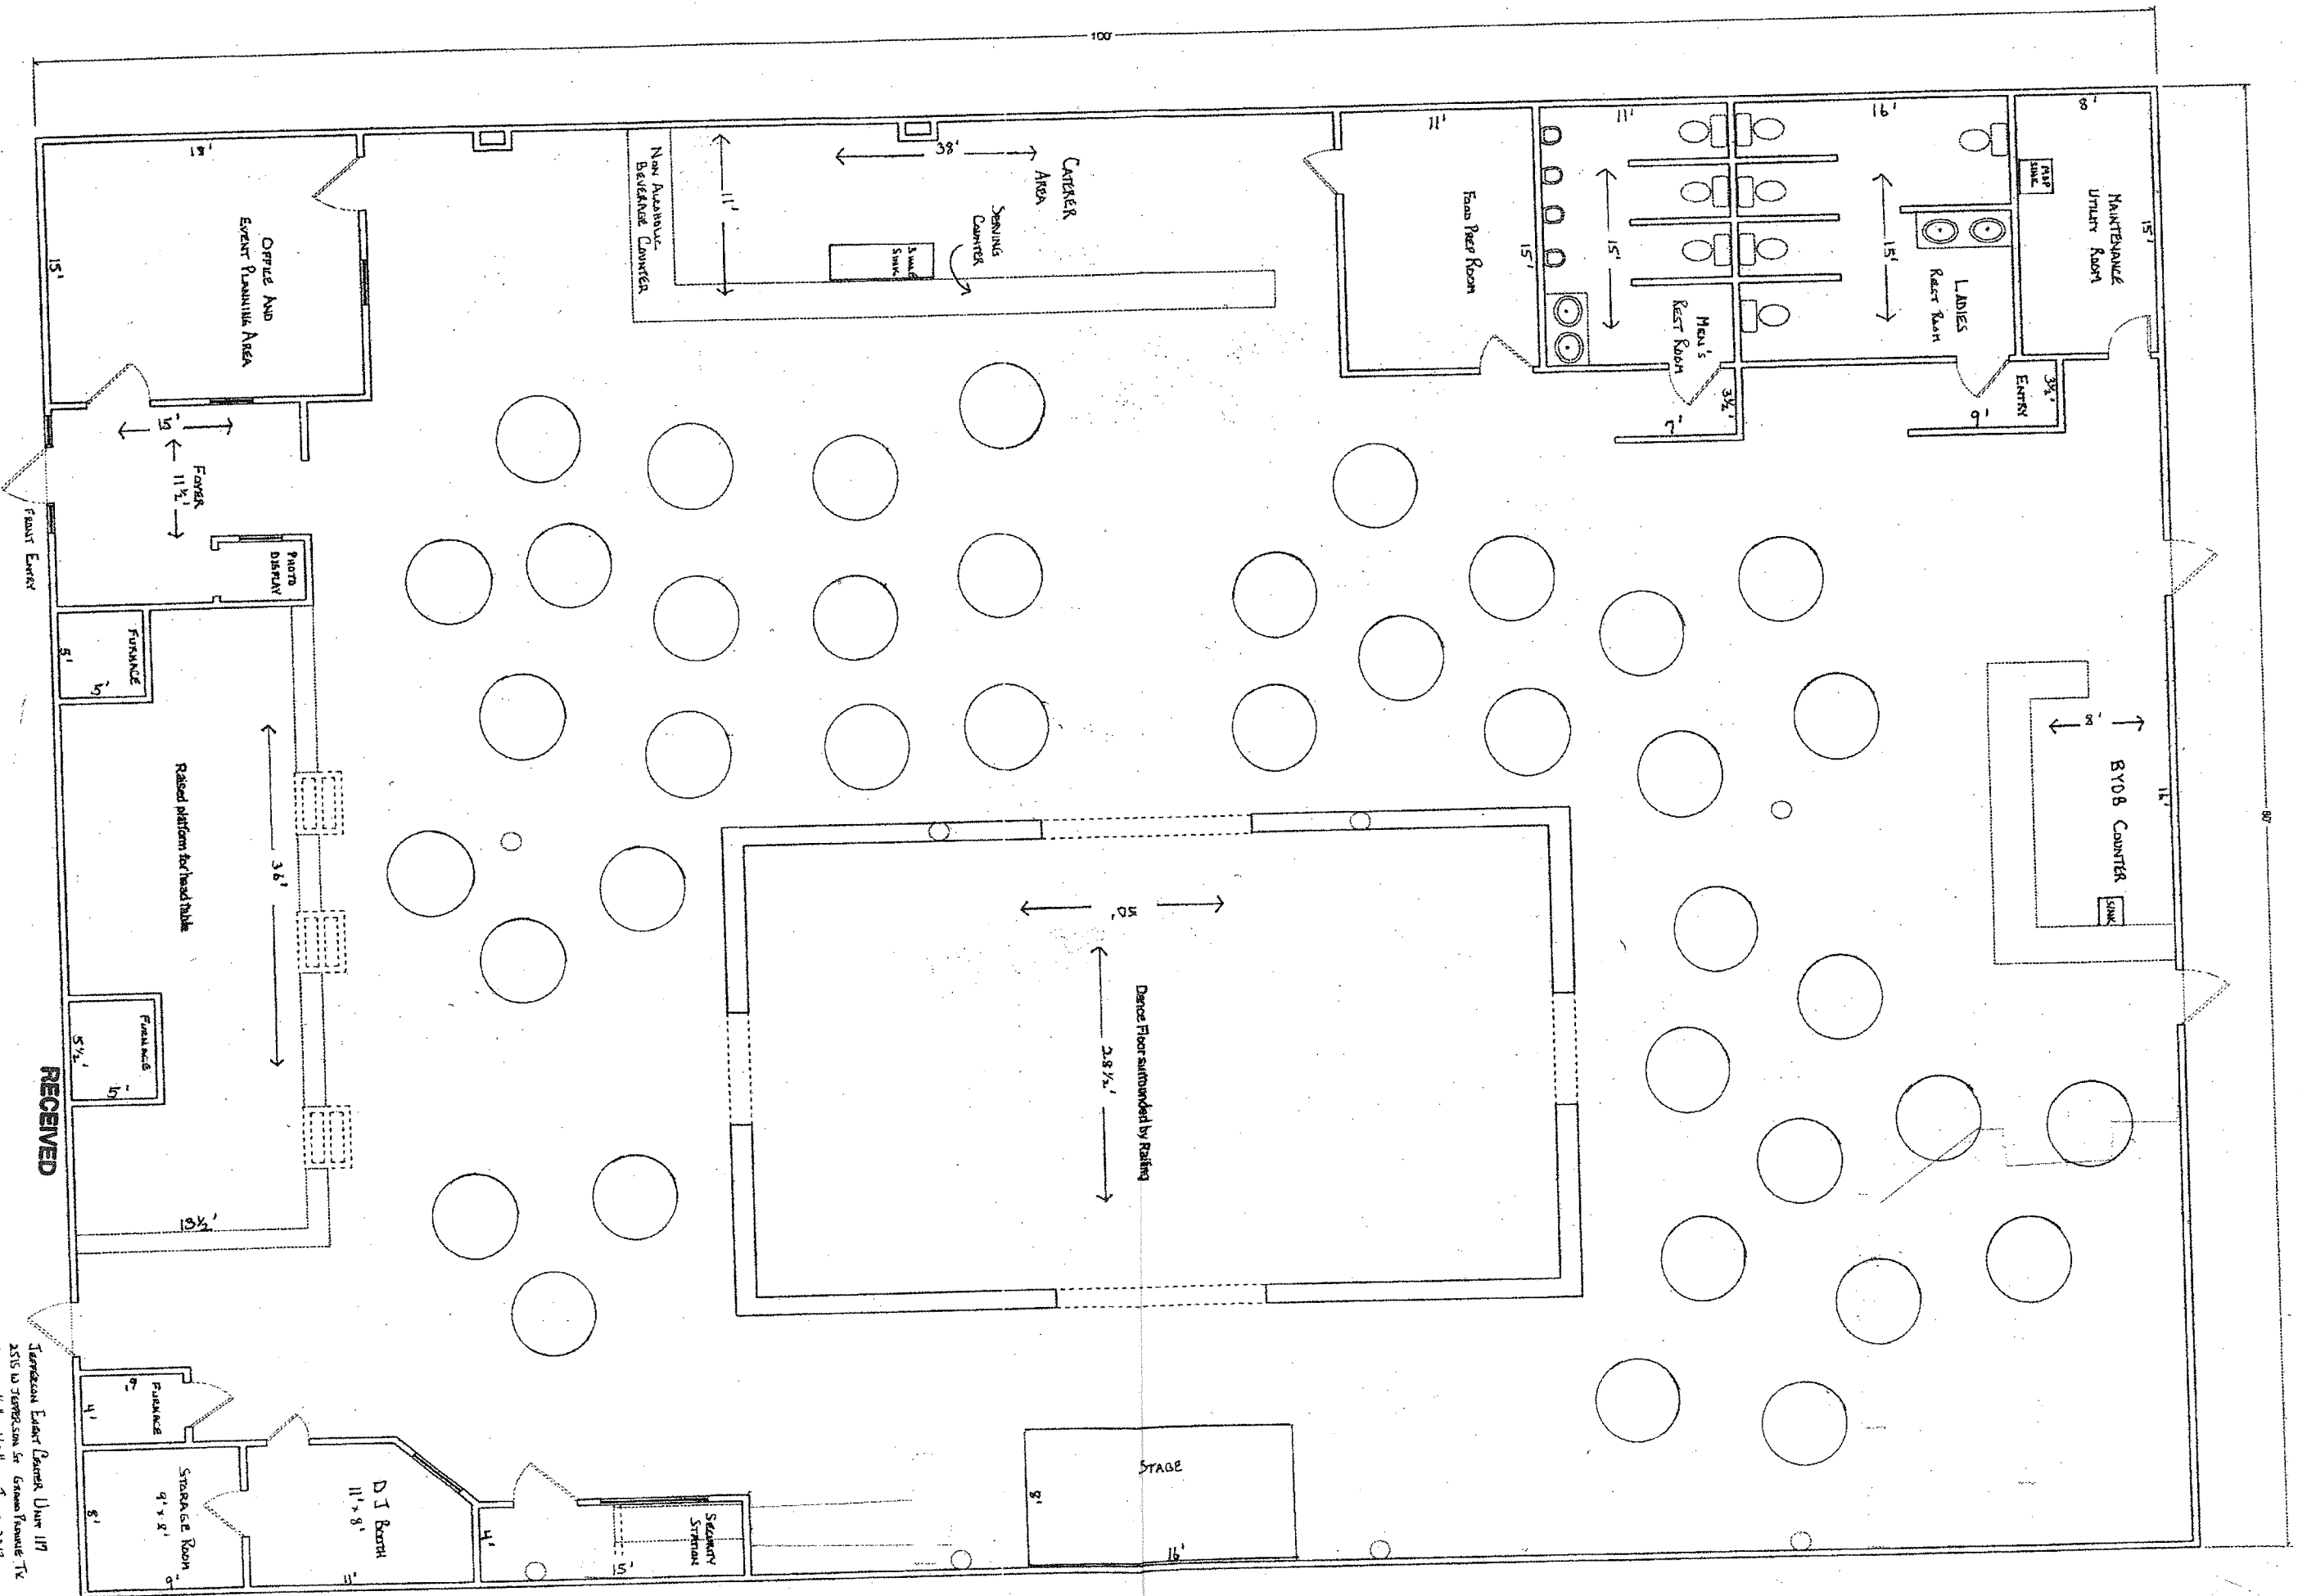

JUN 20 2013

RECEIVED

PLANNING DEPARTMENT

SU 130701 Revised floor Plan

Turnover Event Center Unit 117
 3515 to Turnover to Grand Prairie, TX
 Scale 1/4" = 1'0" June 2013