

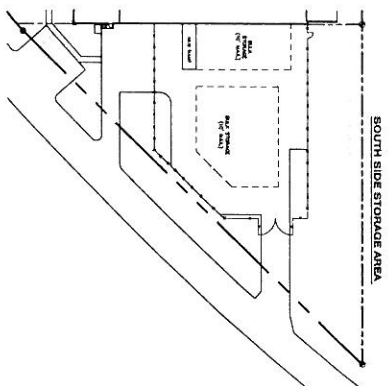
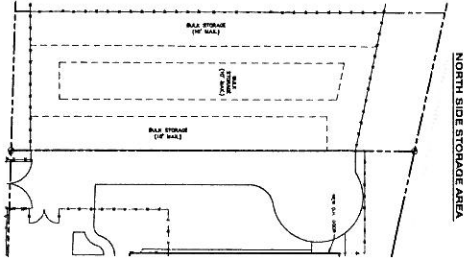


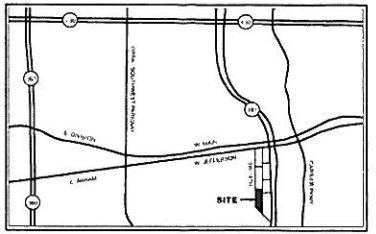

RECEIVED
OCT 27 2010

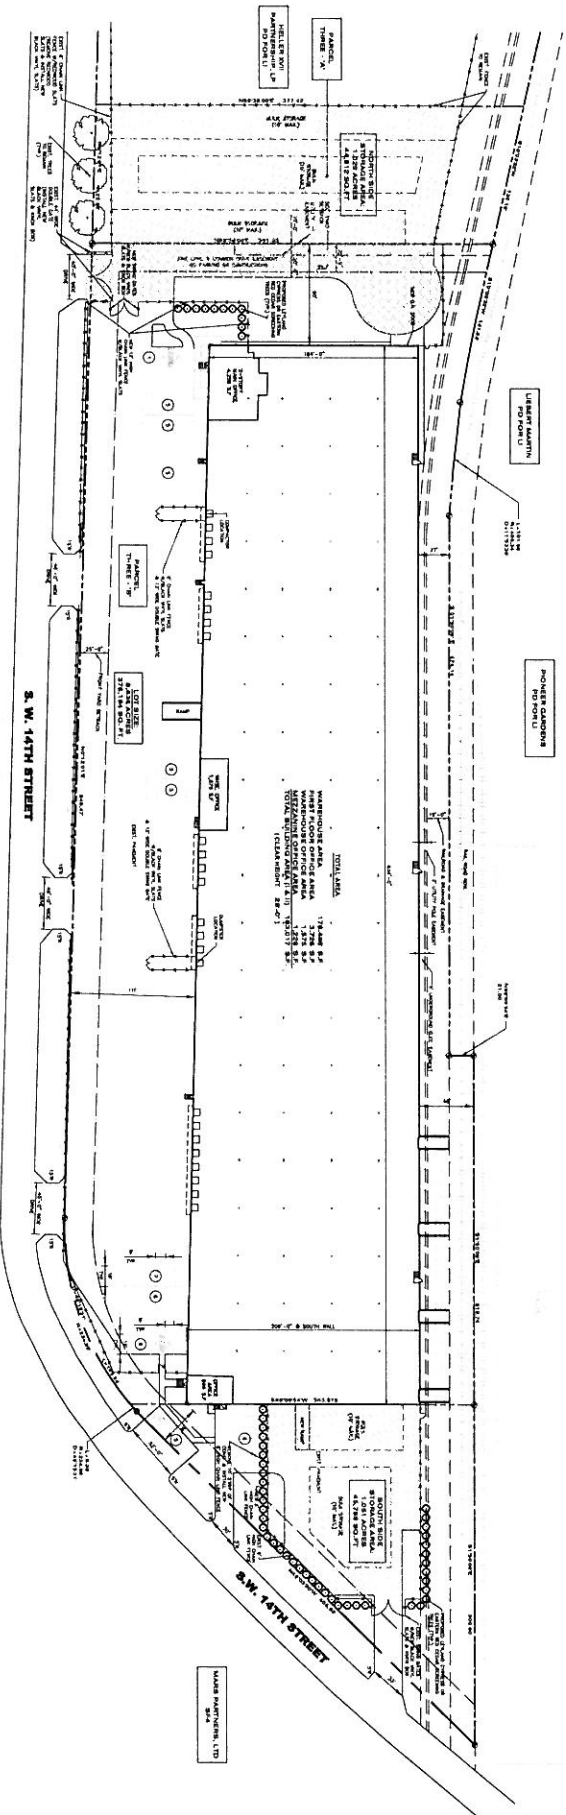

PROPOSED OUTDOOR STORAGE AREA
EXISTING PAVEMENT
PARCEL THREE - 'A'

PROPOSED OUTDOOR STORAGE AREA
EXISTING PAVEMENT
PARCEL THREE - 'B'

PARKING TABLE
MIN. REQUIRED: 67
MAX. ALLOWED: 66
PROVIDED: 66

H. I. HELLER
CONST. CO., INC.
205 MILL ROAD
NEW JERSEY 08837

FREDERICK H. KURTZ
205 MILL ROAD
EDISON, NJ 08837

SPECIFIC USE PERMIT FOR
OUTSIDE STORAGE
205 MILL ROAD
WEST FREEMAN BUSINESS PARK REMISED
PARCEL THREE - 'A' & THREE - 'B'
CASE # SU101104

SITE PLAN			
DATE	DESIGNED BY	DATE	DESIGNED BY
28 JUL 10	WIG		
SCALE	CHECKED	DATE	DESIGNED BY
1" = 50'-0"			