


A SOUTH ELEVATION
1/8" = 1'

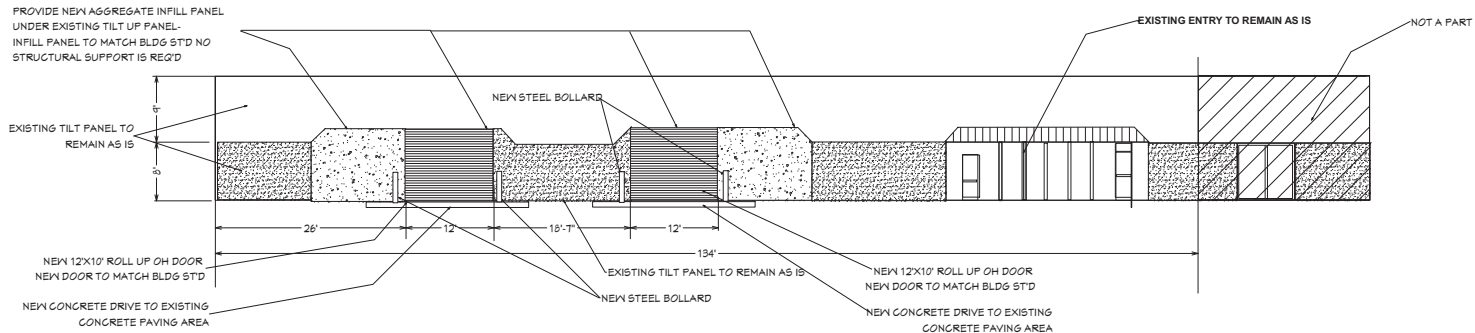

B NORTH ELEVATION
1/8" = 1'

2100 N HWY 360
SUITE #2200
GRAND PRAIRIE, TX

BUILDING SUMMARY

OFFICE	1,959 SF
WORK AREA	5,485 SF
LL STORAGE	65 SF
TOTAL	7,489 SF

CASE NUMBER
SU180602

BODYGUARD PAINTLESS DENT REPAIR

GTS
PLANNERS

2917 SHANNON LANE
GRAND PRAIRIE, TX 75052
(972) 602-9041
GORDONSTONE@GTSPLANNERS.COM

Date:	Revised:	Revised:	Sheet Number
5/30/18			A-1
18-112		STONE	