



Exhibit B

Building Elevations

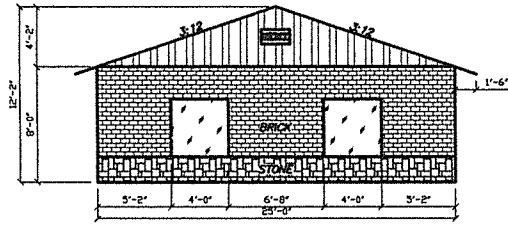


MASONRY EXTERIOR
TOTAL AREA=200 S.F.
AREA LESS WINDOWS=188 S.F.(94%)
NORTH ELEVATION


MASONRY EXTERIOR
TOTAL AREA=880 S.F.
AREA LESS DOORS AND WINDOWS=795 S.F. (90.3%)

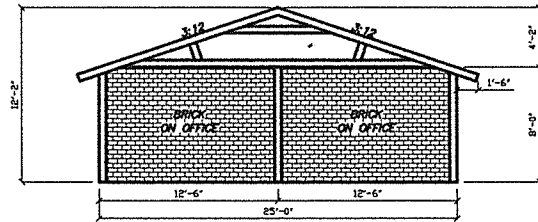

MASONRY EXTERIOR - 200 S.F. (100%)
SOUTH ELEVATION

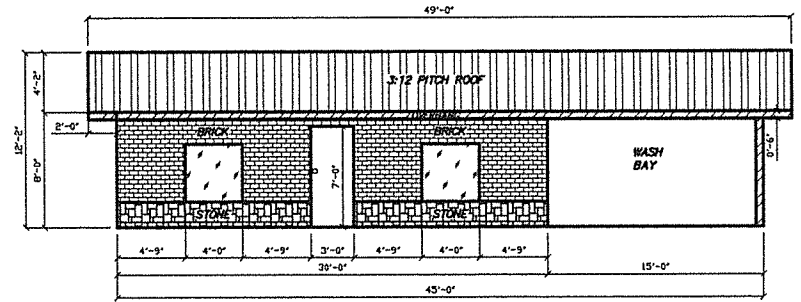

MASONRY EXTERIOR
TOTAL AREA=240 S.F.
AREA LESS WINDOWS AND DOORS=240-53=187 S.F.(78%)
WEST ELEVATION

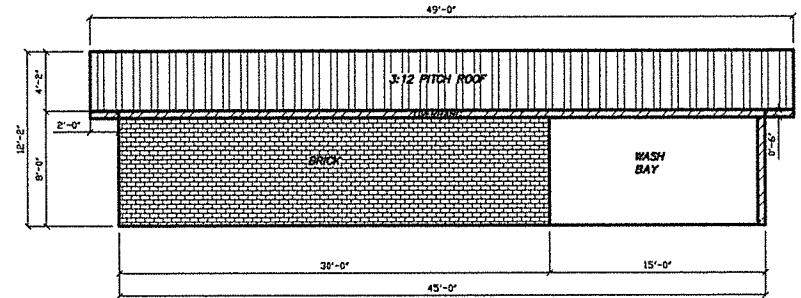

MASONRY EXTERIOR - 240 S.F. (100%)
EAST ELEVATION

RECEIVED

JAN 27 2015

PLANNING DEPARTMENT

BUILDING ELEVATIONS
2233 EAST MAIN
S AUTO ENTERPRISE, LLC
OUT OF THE POULIN ADDITION
GRAND PRAIRIE, DALLAS COUNTY, TEXAS

SCALE 1/4" = 1'-0"
DRAWN BY
C.D. HILL & ASSOCIATES
CONTACT: E.D. HILL
1810 PLAIN CREEK
MCKINNEY, TEXAS 75065
PHONE NUMBER: 972-571-5284
TX REGISTERED ENG.
PENG NO. 7-2474

CASE NO. S4150201/ST50201