

Exhibit B
Page 1 of 3


Architects
LEVY

PO Box 3684
Austin, Texas 78763
(512) 452-2077


www.LevyArchitects.com

PRELIMINARY
This document was issued on
06/14/2017
by Stephen V. Levy, Architect,
State of Texas #0122,
Not for regulatory approval,
permitting, or construction.

FIELD INSPECTION REQUIRED
Prior to performing any bidding,
new construction, and/or repairs,
general contractor shall visit the
site, inspect all existing
conditions, and report any
discrepancies to the architect.

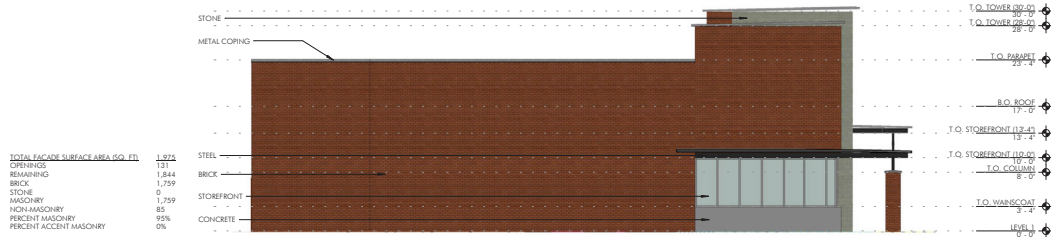


4 BLDG 1 - WEST
SCALE: 1/8" = 1'-0"

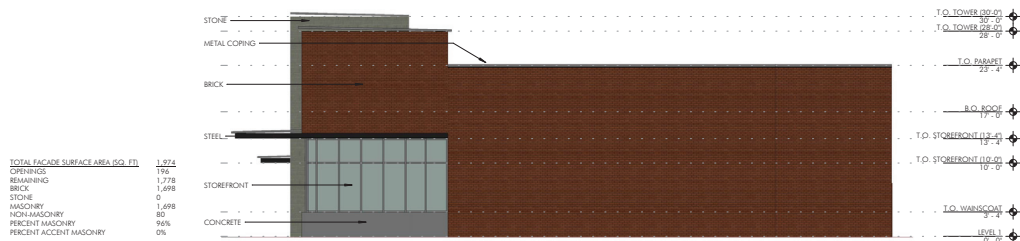

3 BLDG 1 - EAST
SCALE: 1/8" = 1'-0"



2 BLDG 1 - SOUTH
SCALE: 1/8" = 1'-0"

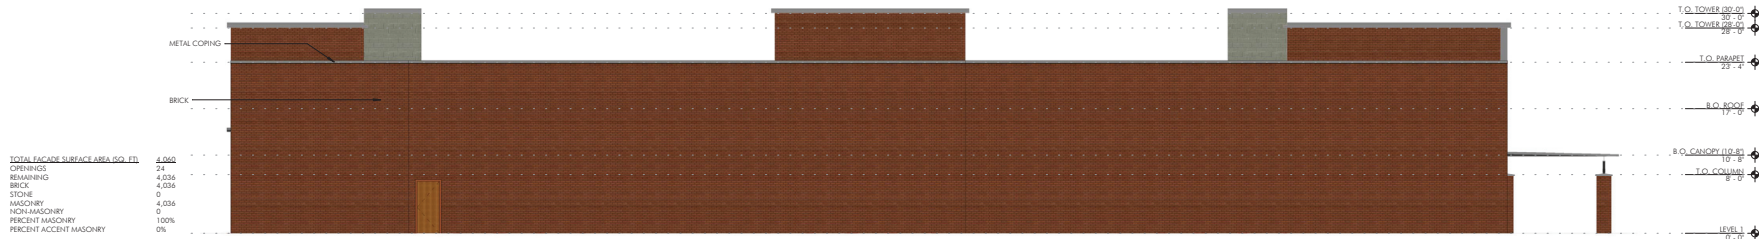

1 BLDG 1 - NORTH
SCALE: 1/8" = 1'-0"

POLO
Enter address here

DATE ISSUED FOR

PROJECT NUMBER: Lxxxx
© 2017 LEVY Architects
EXTERIOR ELEVATIONS
-BUILDING 1-

A2.0

Exhibit B
Page 2 of 3

Architects
LEVY

PO Box 3884
Austin, Texas 78763
(512) 442-2017

www.LevyArchitects.com

PRELIMINARY

This document was issued on
06/14/2017
by Stephen V. Levy, Architect,
State of Texas #0122,
Not for regulatory approval,
permitting, or construction.

FIELD INSPECTION REQUIRED

Prior to performing any bidding,
new construction, and/or repairs,
general contractor shall visit the
site, inspect all existing
conditions, and report any
discrepancies to the architect.


POLO
Enter address here

• DATE ISSUED FOR

PROJECT NUMBER: Lxxxx
© 2017 LEVY Architects
EXTERIOR ELEVATIONS -
BUILDING 2


A2.1

TOTAL FACADE SURFACE AREA (SQ. FT.)	1,567
OPENINGS	130
REMAINING	1,537
BRICK	1,757
STONE	0
MASONRY	1,757
NON-MASONRY	80
PERCENT MASONRY	96%
PERCENT ACCENT MASONRY	0%

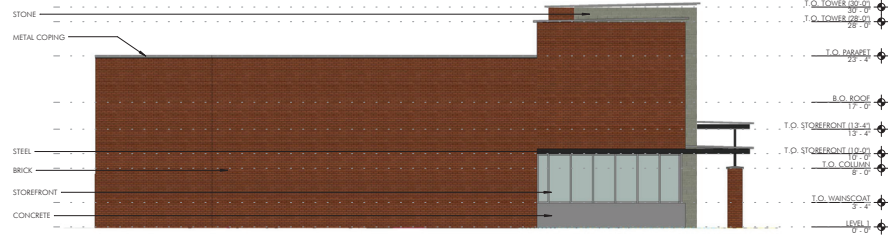


4 BLDG 2 - WEST
SCALE: 1/8" = 1'-0"

TOTAL FACADE SURFACE AREA (SQ. FT.)	2,024
OPENINGS	0
REMAINING	2,024
BRICK	2,024
STONE	0
MASONRY	2,024
NON-MASONRY	0
PERCENT MASONRY	100%
PERCENT ACCENT MASONRY	0%

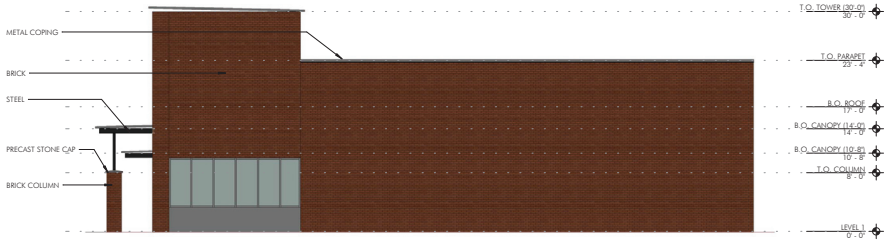


3 BLDG 2 - EAST
SCALE: 1/8" = 1'-0"

TOTAL FACADE SURFACE AREA (SQ. FT.)	4,224
OPENINGS	1,268
REMAINING	2,956
BRICK	1,063
STONE	480
MASONRY	1,543
NON-MASONRY	1,313
PERCENT MASONRY	54%
PERCENT ACCENT MASONRY	31%

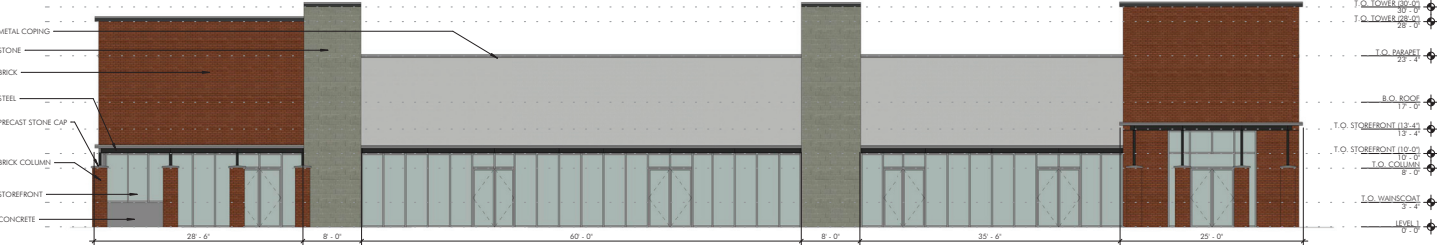





2 BLDG 2 - SOUTH
SCALE: 1/8" = 1'-0"

TOTAL FACADE SURFACE AREA (SQ. FT.)	3,822
OPENINGS	24
REMAINING	3,822
BRICK	3,822
STONE	0
MASONRY	3,822
NON-MASONRY	0
PERCENT MASONRY	100%
PERCENT ACCENT MASONRY	0%

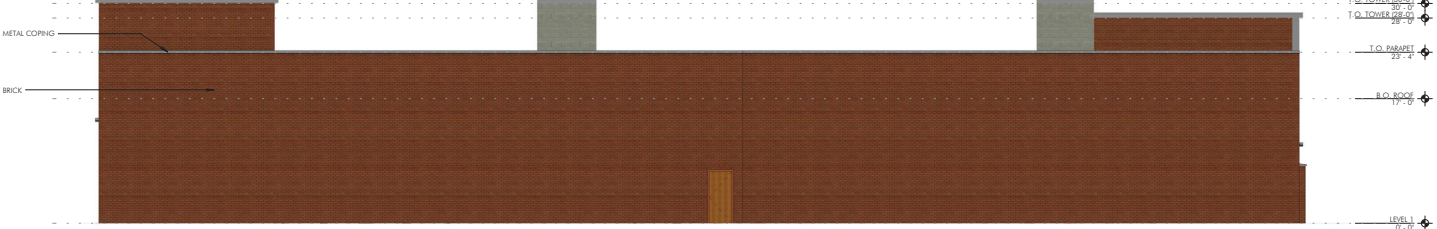


1 BLDG 2 - NORTH
SCALE: 1/8" = 1'-0"


Exhibit B
Page 3 of 3

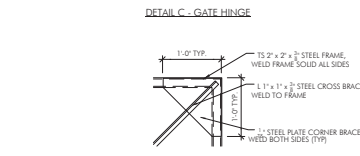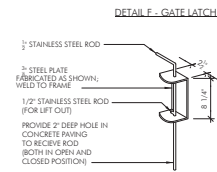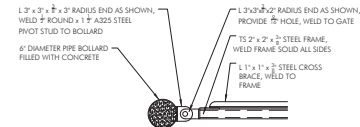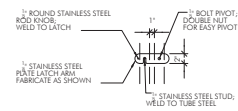


- NOTES:**
1. ALL STEEL SHALL BE PAINTED WITH
(1) PRIME COAT
(2) FINISH COATS
PAINTED MATTE BLACK, UNO.
 2. GRIND ALL WELDS, EDGES AND
CORNERS
SMOOTH.

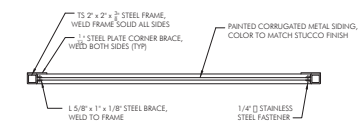


3 GATE DETAILS
SCALE: 1" = 1'-0"

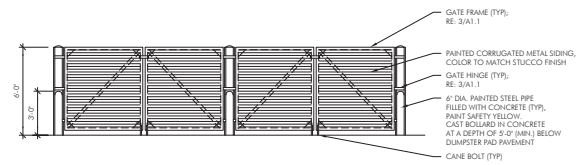


2 GATE ELEVATION
SCALE: 1/4" = 1'-0"

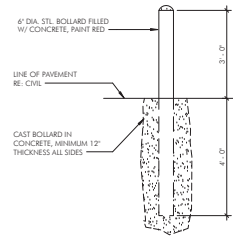


6 BOLLARD DETAIL
SCALE: 1/2" = 1'-0"

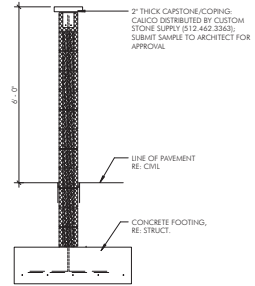

5 WALL SECTION
SCALE: 1/2" = 1'-0"

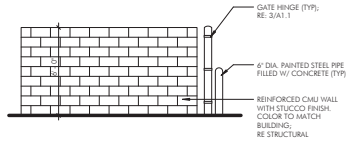

4 DUMPSTER ENCLOSURE ELEVATION
SCALE: 1/4" = 1'-0"

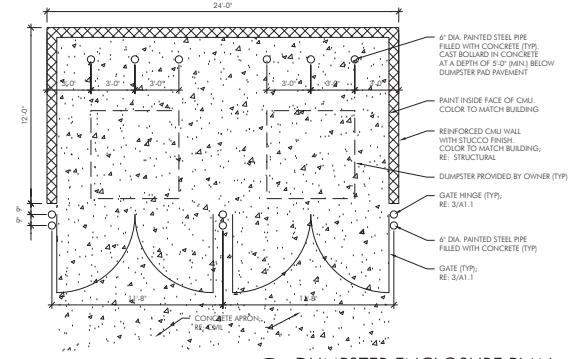

1 DUMPSTER ENCLOSURE PLAN
SCALE: 1/4" = 1'-0"

Architects
LEVY

PO Box 3988
Austin, Texas 78761
(512) 452-2877

www.levyarchitects.com

PRELIMINARY
This document was issued on
05/22/14
by Stephen V. Levy, Architect,
State of Texas, License
Not for regulatory approval,
permitting, or construction.

FIELD INSPECTION REQUIRED
Prior to performing any bidding,
new construction, and/or repairs,
general contractor shall visit the
site, inspect all existing
conditions, and report any
discrepancies to the architect.

POLO
Enter address here

DATE ISSUED FOR

PROJECT NUMBER: Lxxxx
© 2017 LEVY Architects
SITE DETAILS

A1.1