

MICHAEL F. TWICHELL, L.P.  
ARCHITECTS - PLANNING  
INTERIORS  
3624 OAK LAWN AVENUE, SUITE 330  
DALLAS, TEXAS 75219  
OFFICE: 214-521-3966

#### A PROJECT FOR:

Kallerra Capital Partners, L.L.C.  
3710 Rawlins Street, Suite 1390  
Dallas, Texas 75219

- ZONE - A
- ZONE - B
- ZONE - C
- ZONE - D
- ZONE - E1
- ZONE - E2

#### FUTURE MIXED-USE PROJECT

NWC S.H. 101 & FORUM DRIVE  
GRAND PRAIRIE, TEXAS

#### SITE PLAN


SCALE: 1" = 60'-0"

REV	DATE	DESCRIPTION
-----	------	-------------

PROJECT NO:  
SHEET

SP1-1P



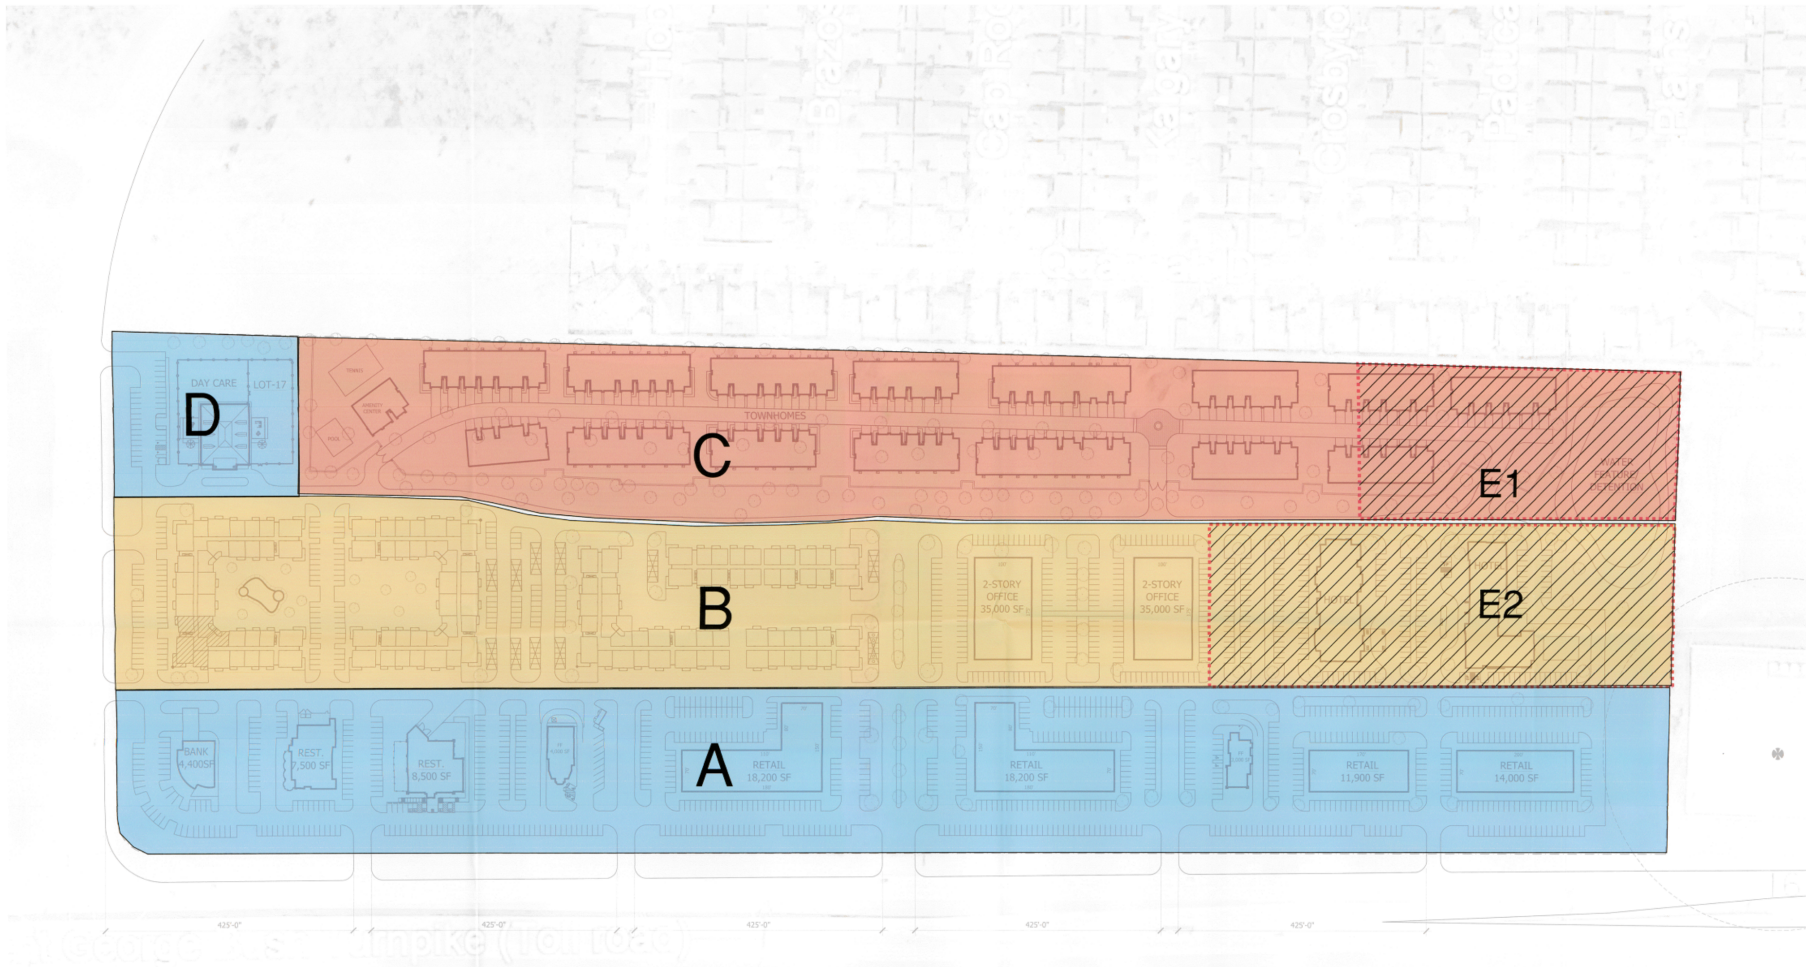

MICHAEL F. TWICHELL, L.P.  
ARCHITECTS + PLANNING  
INTERIORS  
3624 OAK LAWN AVENUE, SUITE 300  
DALLAS, TEXAS 75219  
OFFICE: 214-521-3066

A  
PROJECT  
FOR:

Kalterra Capital Partners, L.L.C.  
3710 Rawlins Street, Suite 1390  
Dallas, Texas 75219

- ZONE - A
- ZONE - B
- ZONE - C
- ZONE - D
- ZONE - E1
- ZONE - E2

FUTURE  
MIXED-USE  
PROJECT

NWC S.H. 161 & FORUM DRIVE  
GRAND PRAIRIE, TEXAS

SITE PLAN

SCALE: 1" = 60'-0"

REV. DATE DESCRIPTION

PROJECT NO.  
SHEET

SP1-1Q

