




front elevation  
SCALE: 1/4" = 1'-0"

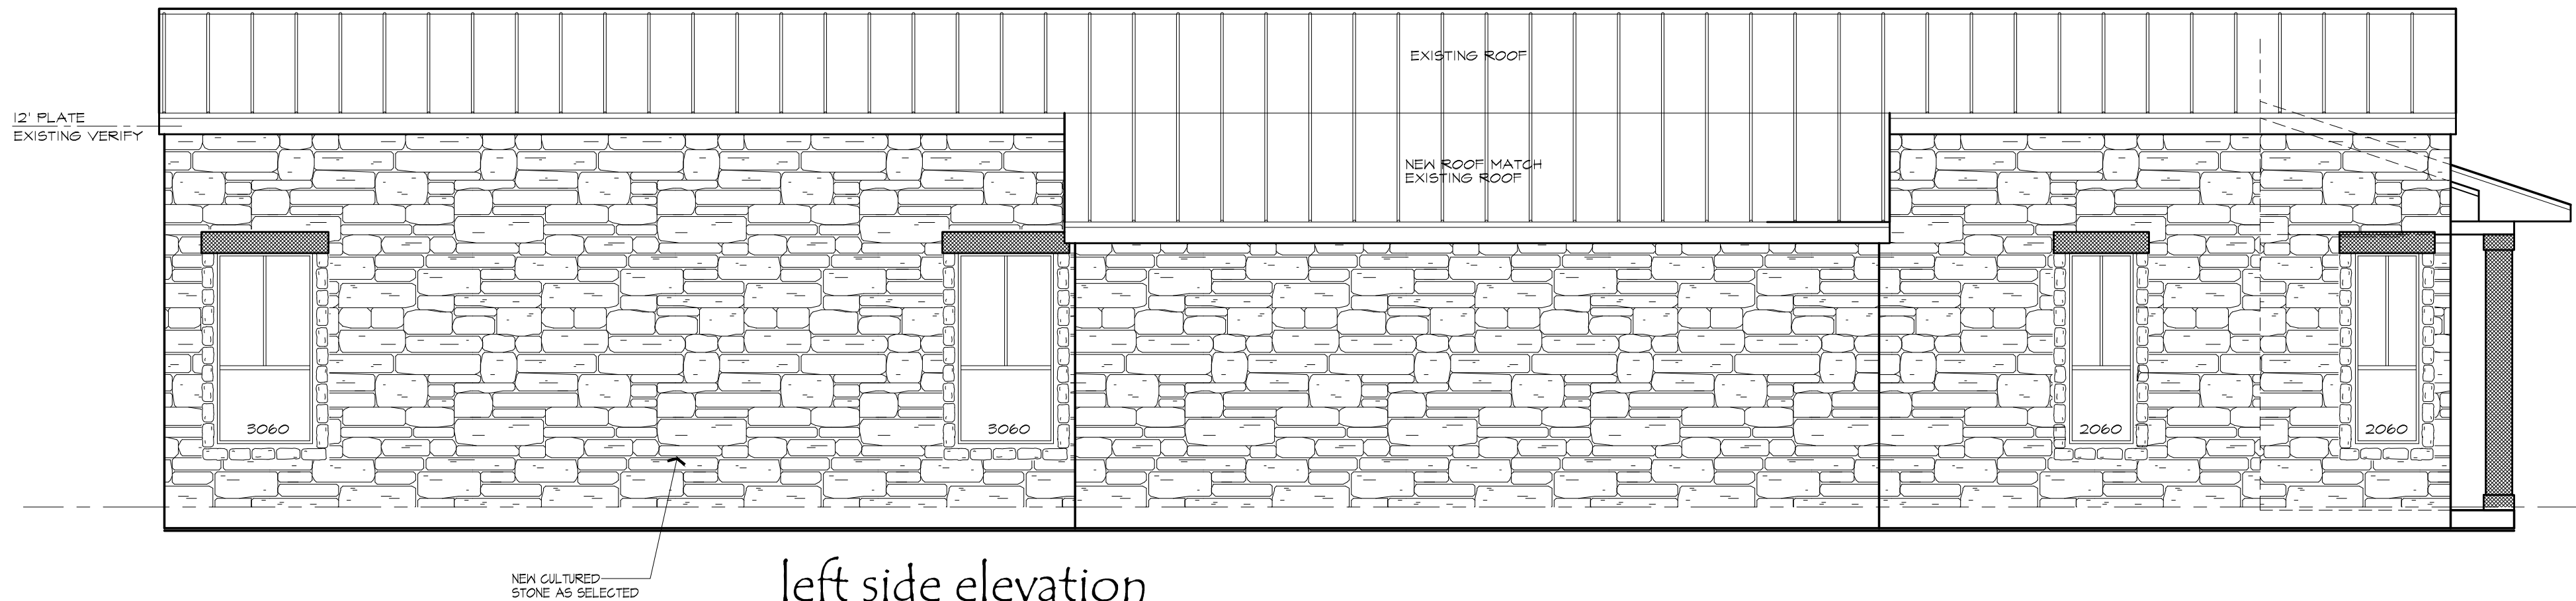

left side elevation  
SCALE: 1/4" = 1'-0"

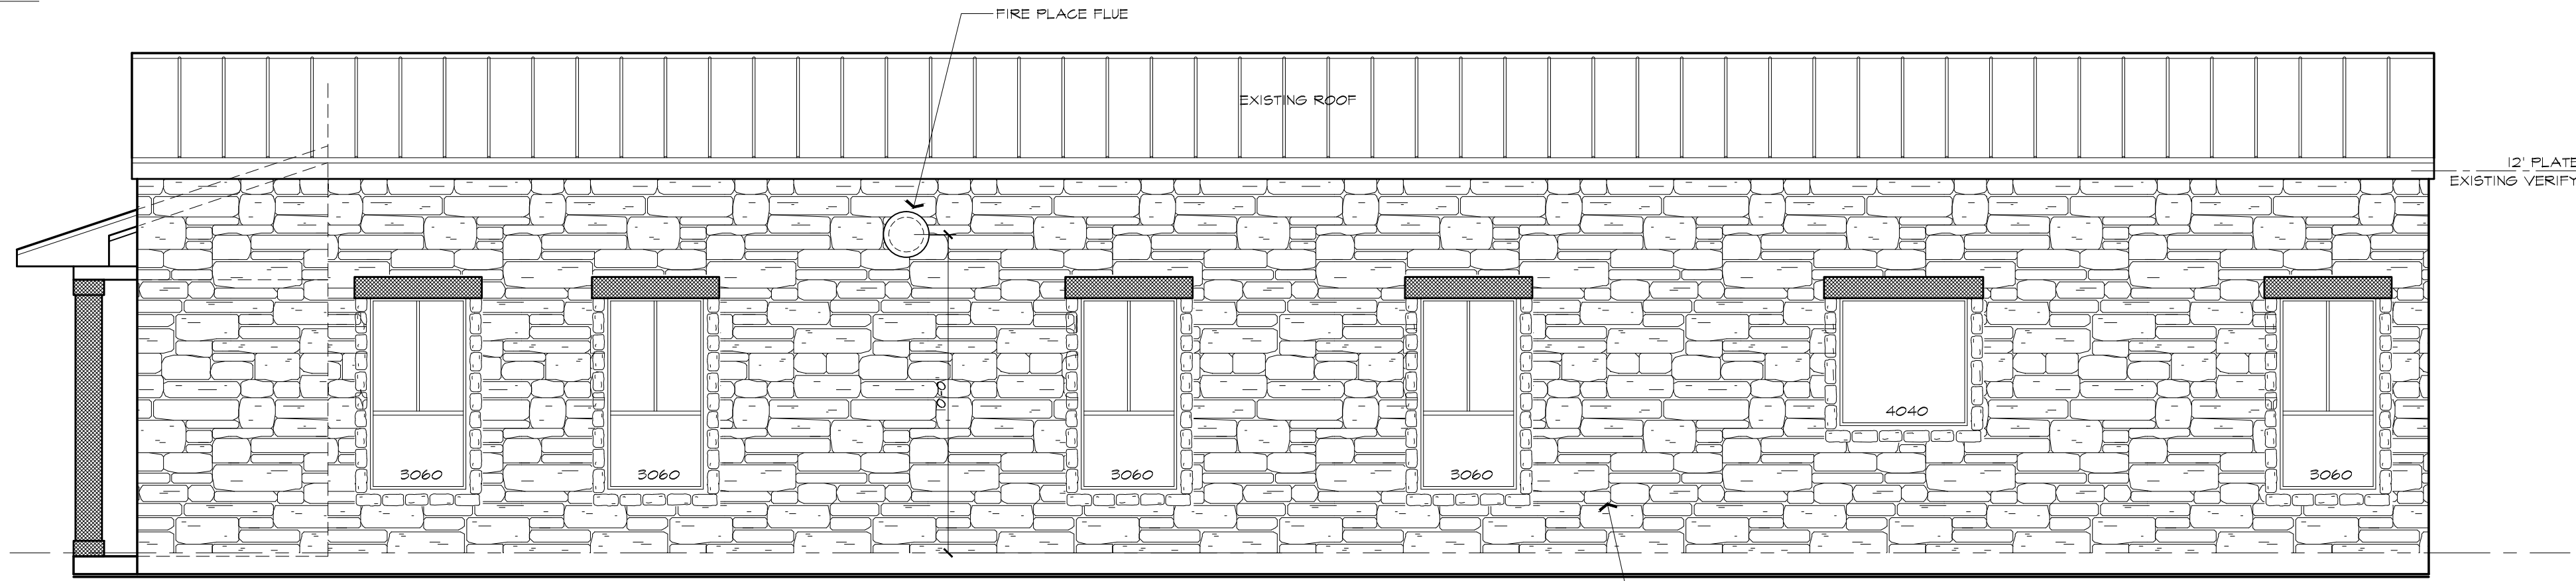

right side elevation  
SCALE: 1/4" = 1'-0"

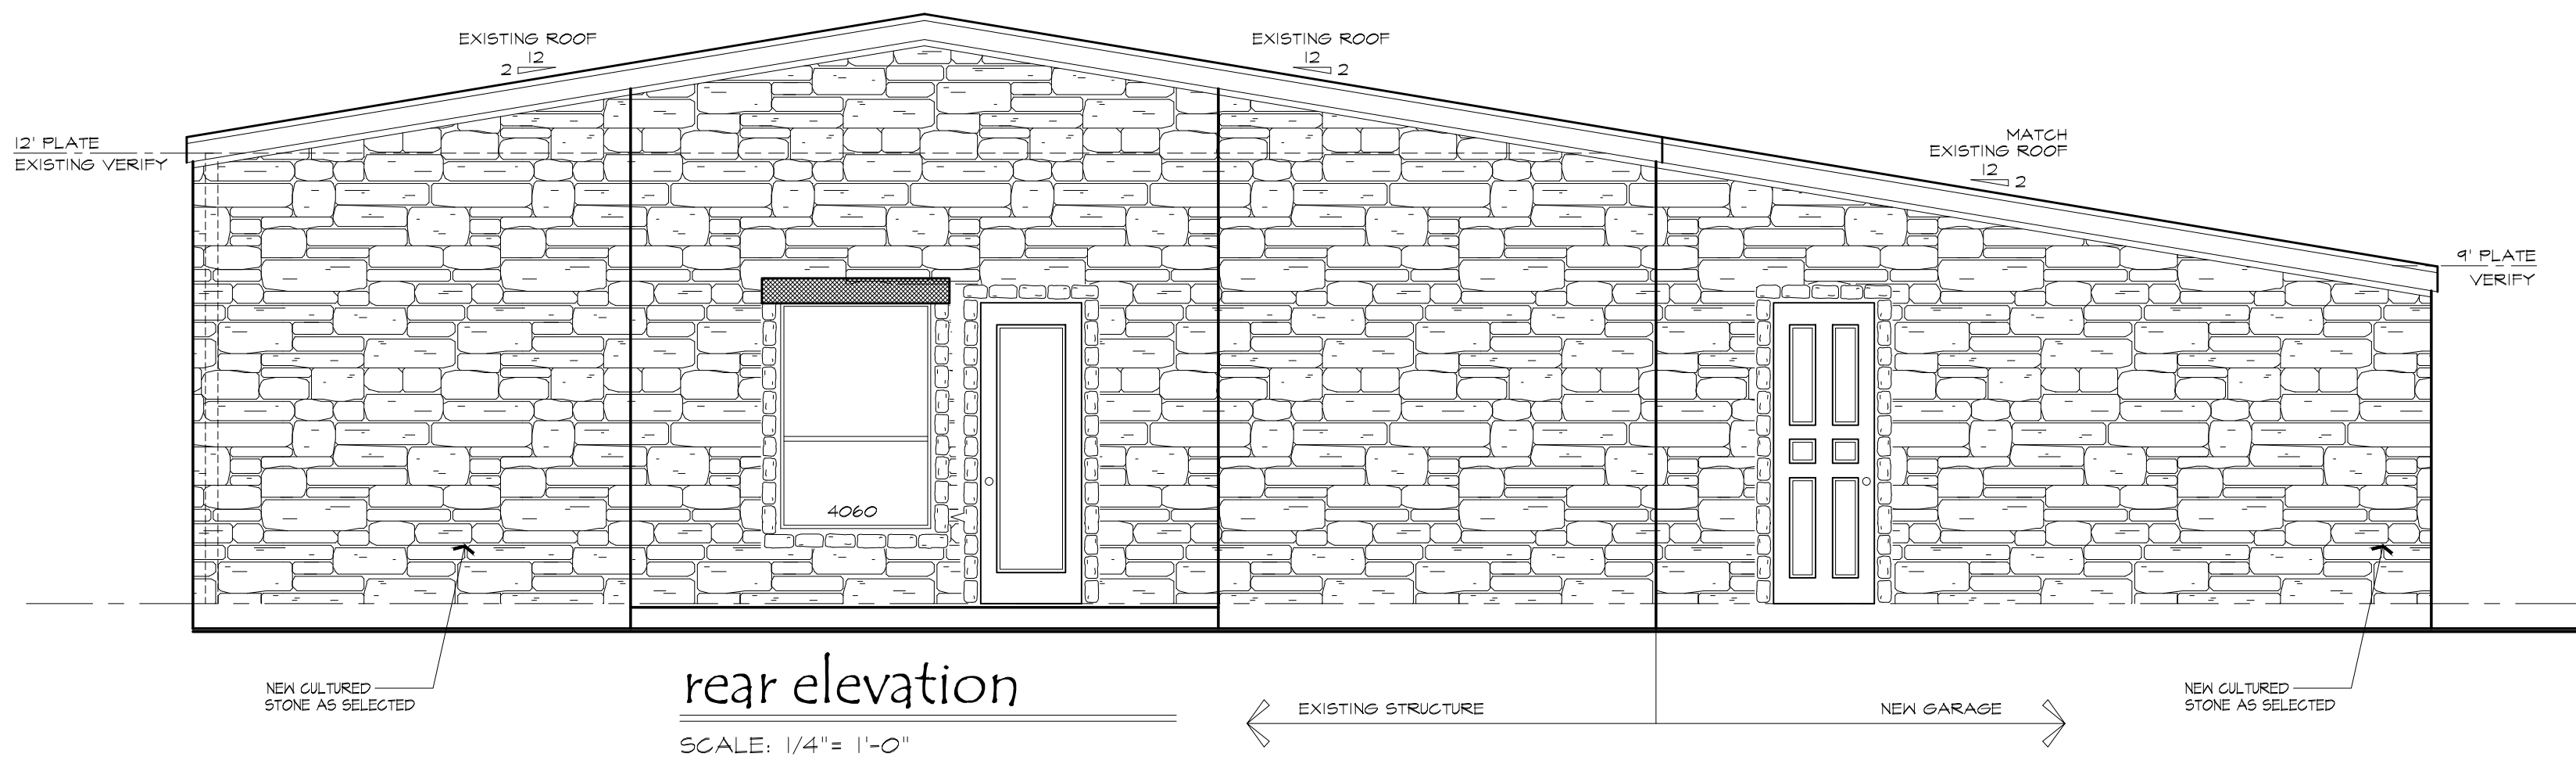

rear elevation  
SCALE: 1/4" = 1'-0"

DESIGNER ACCEPTS NO RESPONSIBILITY OR LIABILITY FOR THE ACCURACY OF THE INFORMATION CONTAINED HEREIN OR FOR THE CONSTRUCTION OF THE PROJECT OR FOR THE RESULTS THEREOF. THE CONTRACTOR SHALL VERIFY ALL CONDITIONS AND DIMENSIONS PRIOR TO CONSTRUCTION AND SHALL BE RESPONSIBLE FOR OBTAINING ALL NECESSARY PERMITS AND APPROVALS BEFORE BEGINNING OR FABRICATING ANY WORK. THESE PLANS MAY HAVE TO BE MODIFIED TO MEET ENGINEERING AND/OR BUILDING CODE REQUIREMENTS. DO NOT SCALE THESE PLANS.

**Steve Shwert**  
RESIDENTIAL  
DESIGN  
Office: 469-295-1819  
www.stoneresidential.com  
700 S. Central Expwy. - Suite 400  
Allen, Texas 75013

REVISIONS		NO.	DATE	DESCRIPTION

A NEW RESIDENCE FOR:  
**RAMIREZ RESIDENCE**  
4665 E. BROAD STREET

BUILDER:

DATE DRAWN  
09-20-17

SHEET NO.  
2