



JPM
 JPM Architects Engineers, Inc.
 10000 North Central Expressway, Suite 1000
 Dallas, Texas 75243
 Phone: 972-412-1000
 Fax: 972-412-1001
 www.jpmarchitects.com

PREPARED FOR REVIEW ONLY
 THIS DRAWING IS NOT TO BE USED FOR CONSTRUCTION PURPOSES
 WITHOUT THE SIGNATURE OF THE REGISTERED PROFESSIONAL ENGINEER
 DATE: 08/26/2015
 PROJECT: AUTO RECYCLERS
 SHEET: 2015-08-23

PROJECT: AUTO RECYCLERS
 SHEET: 2015-08-23

4125 JEFFERSON ST. (35.623 acres)
 CITY OF GRAND PRAIRIE, DALLAS COUNTY, TEXAS
 AUTO RECYCLERS BUILDING A (SUP APPLICATION)

EXHIBIT "G"
 2015-08-23

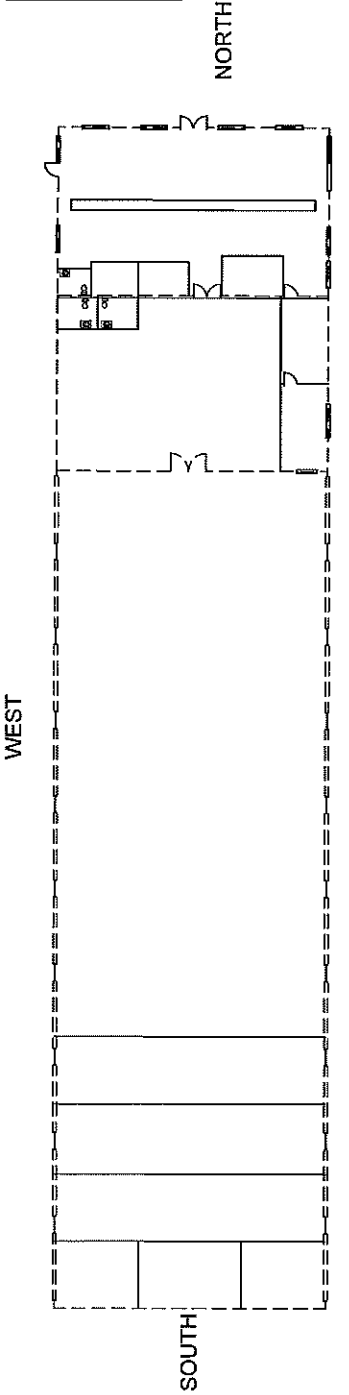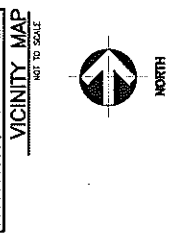


PLAN
 SCALE: 1/16" = 1'-0"

BUILDING "A" AREAS


OFFICE USE	= 4,961 sf
RECYCLING	= 23,280 sf
(DISMANTLING)	
TOTAL AREA	= 28,241 sf




SOUTH ELEVATION
 SCALE: 1/16" = 1'-0"

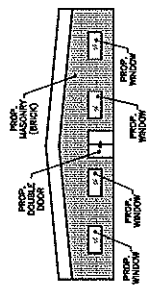

NORTH ELEVATION
 SCALE: 1/16" = 1'-0"

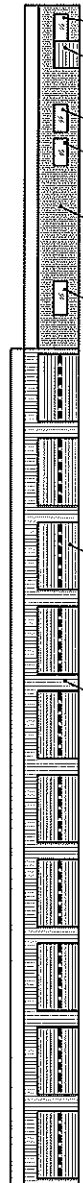

EAST ELEVATION
 SCALE: 1/16" = 1'-0"

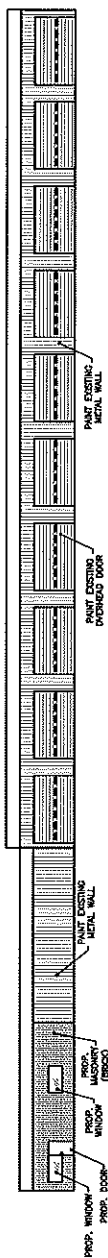

WEST ELEVATION
 SCALE: 1/16" = 1'-0"

SU141002/S141003

RECEIVED

AUG 26 2015

PLANNING DEPARTMENT

THIS IS A PRELIMINARY DRAWING. ANY USE OF THIS DRAWING FOR CONSTRUCTION PURPOSES WITHOUT THE SIGNATURE OF THE REGISTERED PROFESSIONAL ENGINEER IS PROHIBITED. THE USER ASSUMES ALL LIABILITY FOR ANY ERRORS OR OMISSIONS. THE USER SHALL BE RESPONSIBLE FOR OBTAINING ALL NECESSARY PERMITS AND APPROVALS FROM THE APPROPRIATE AGENCIES.


JBA
 JBA Architects, Inc.
 10000 North Central Expressway, Suite 200
 Dallas, Texas 75243
 Phone: 972.382.1100
 Fax: 972.382.1101
 www.jba.com

PRELIMINARY FOR REVIEW ONLY
 NOT TO BE USED FOR CONSTRUCTION, PERMITS OR
 OTHER PURPOSES WITHOUT WRITTEN PERMISSION OF
 JBA ARCHITECTS, INC.

DATE: 8/27/15
 DRAWN BY: JBA
 CHECKED BY: JBA
 PROJECT NO: 15-0000

PROJECT: AUTO RECYCLERS
 4125 JEFFERSON ST., (35.623 acres)
 CITY OF GRAND PRAIRIE, DALLAS COUNTY, TEXAS
 ELEVATION BUILDING "B" (SUP APPLICATION)

EXHIBIT "H"
 4000004
 SU141002/S141003

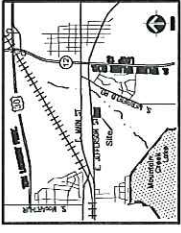


EAST

WEST

PLAN
 SCALE 1/16"=1'


SOUTH

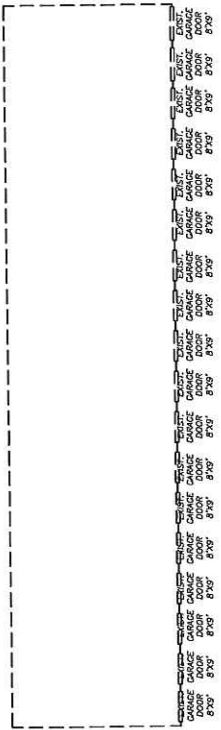

BUILDING "B" AREA
 WAREHOUSE AREA = 10,720 sf




NORTH ELEVATION
 SCALE 1/16"=1'

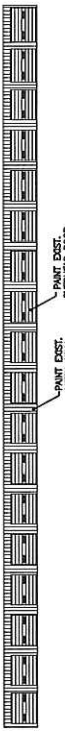

SOUTH ELEVATION
 SCALE 1/16"=1'



EAST ELEVATION
 SCALE 1/16"=1'

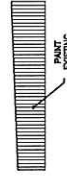

WEST ELEVATION
 SCALE 1/16"=1'

RECEIVED

AUG 26 2015

PLANNING DEPARTMENT

NOTES: 1. ALL DIMENSIONS ARE IN FEET AND INCHES. 2. SCALE: 1/16"=1'. 3. ALL DIMENSIONS ARE TO FACE UNLESS OTHERWISE NOTED. 4. ALL DIMENSIONS ARE TO FACE UNLESS OTHERWISE NOTED. 5. ALL DIMENSIONS ARE TO FACE UNLESS OTHERWISE NOTED. 6. ALL DIMENSIONS ARE TO FACE UNLESS OTHERWISE NOTED. 7. ALL DIMENSIONS ARE TO FACE UNLESS OTHERWISE NOTED. 8. ALL DIMENSIONS ARE TO FACE UNLESS OTHERWISE NOTED. 9. ALL DIMENSIONS ARE TO FACE UNLESS OTHERWISE NOTED. 10. ALL DIMENSIONS ARE TO FACE UNLESS OTHERWISE NOTED.