


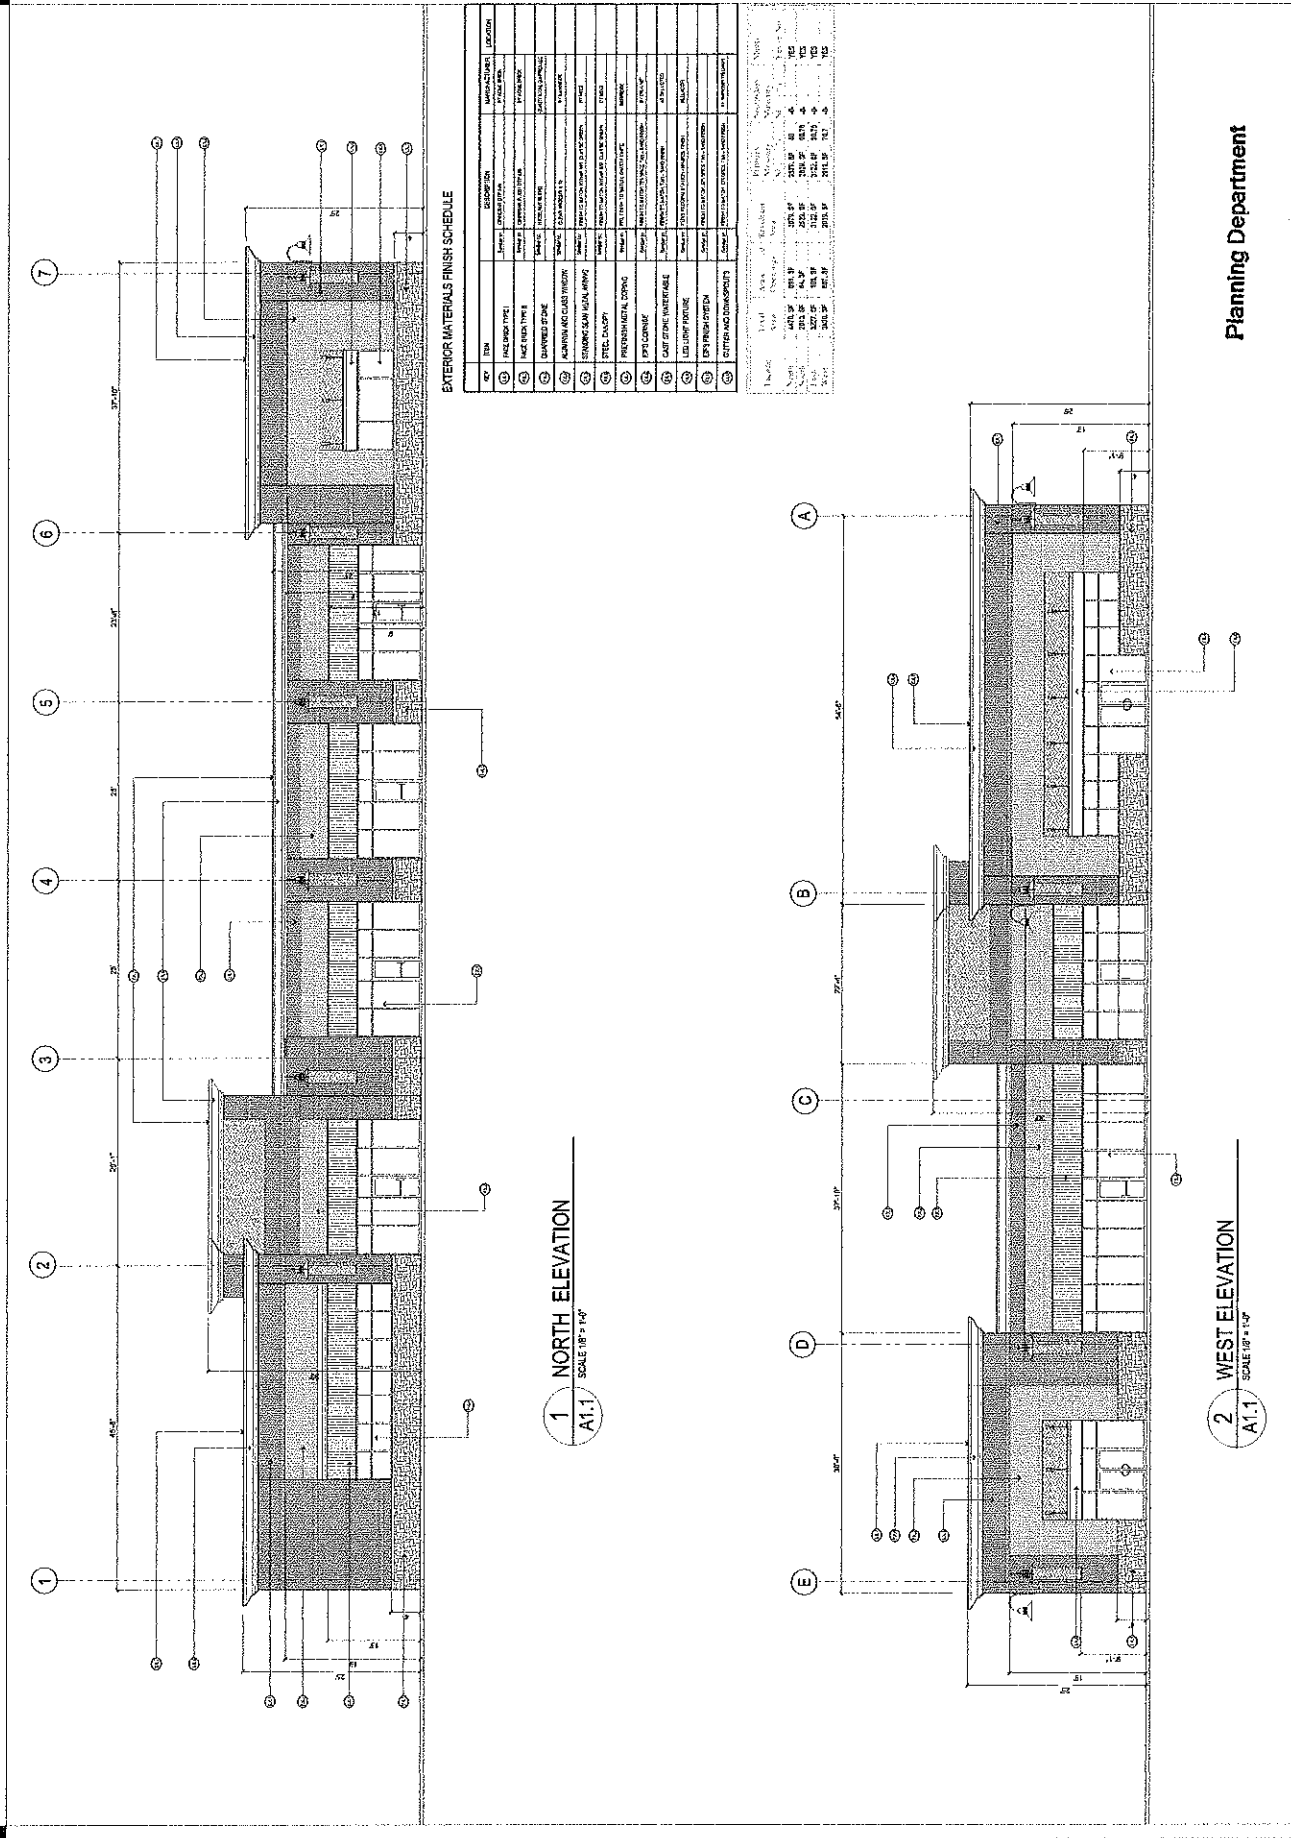

Planning Department


NOV 01 2016

Received


Planning Department

NOV 01 2016

Received

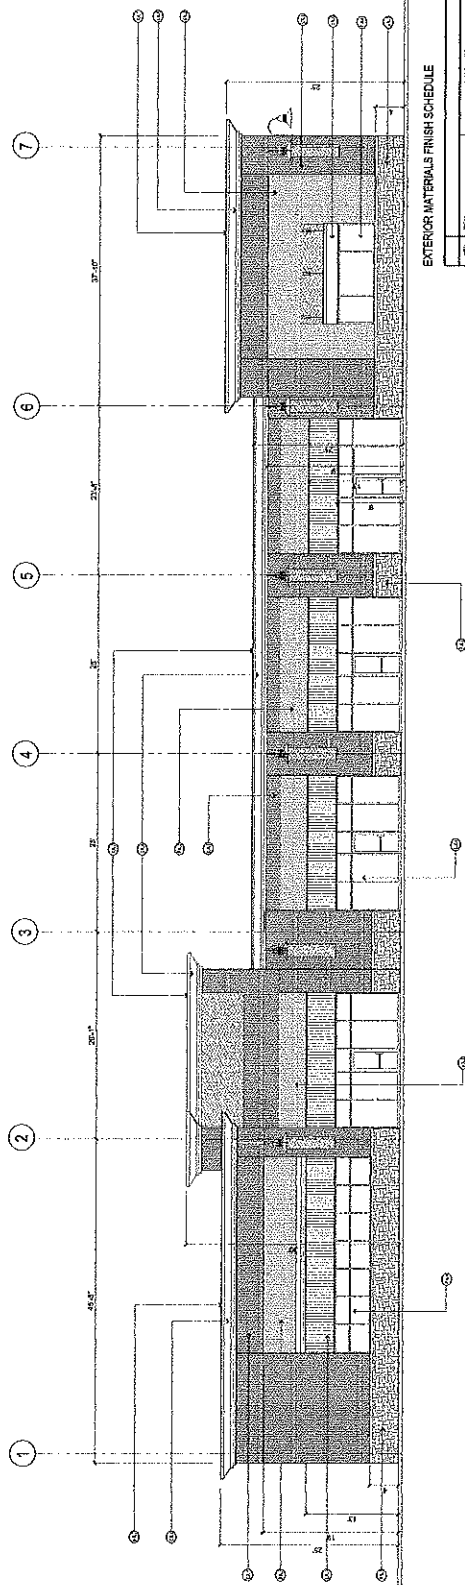

1 NORTH ELEVATION
A1.1 SCALE 1/8" = 1'-0"

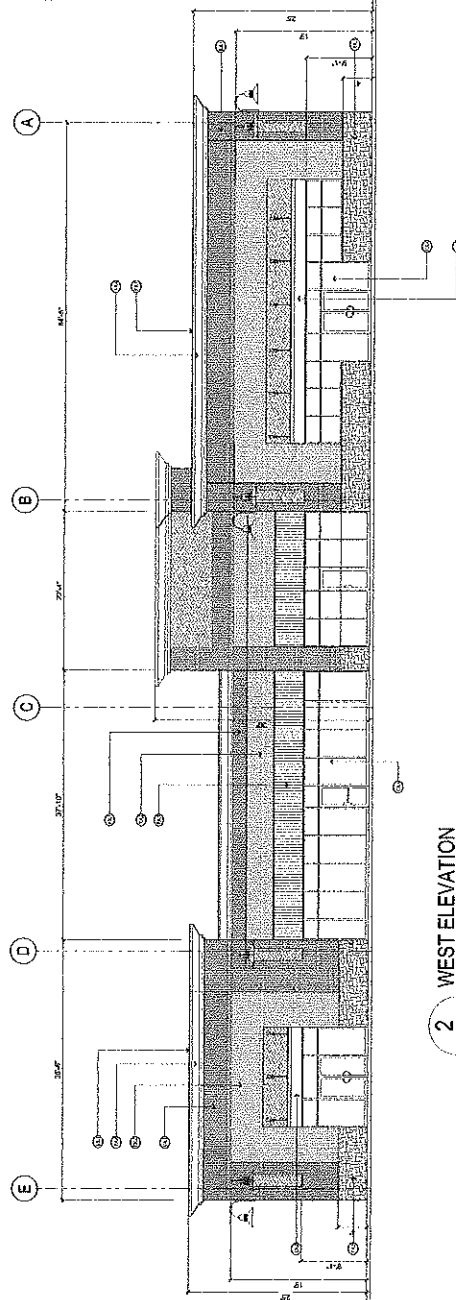[illegible][illegible]

2 WEST ELEVATION
A1.1 SCALE 1/8" = 1'-0"