



GATEWAY CHURCH

500 S NOLEN, STE 300
SOUTHLAKE, TX 76092
(817) 328-1000
gatewaypeople.com

August 24, 2014

Mr. Doug Howard
Planner
City of Grand Prairie – Planning Department
206 W Church St.
Grand Prairie, TX 75050

Dear Doug:

Gateway Church would like to formally request an appeal to add one extra monument sign along North Carrier Parkway at the northwest entry into the Campus. Currently a sign monument is planned at the southwest corner of the Campus for those entering from 161 or from the South. The addition of the extra sign will help facilitate traffic flow into the campus by clearly identifying the entry for those traveling from the North on North Carrier Parkway. The signs will be similar to what has been installed at other Gateway Campuses and is included in this letter as Exhibit 1-3.

We appreciate your consideration and we welcome any questions or feedback.

Sincerely:

Brad Henderson
Director, Campus Development
Gateway Church


DATE: SEPTEMBER 25, 2014
PROJECT: GATEWAY CHURCH - PARKING EXPANSION
PROJECT NUMBER: 13-14
SUBJECT: SIGNAGE CONCEPT



SEPTEMBER 25, 2014
GATEWAY CHURCH - PARKING EXPANSION
13-14
SIGNAGE CONCEPT

EXHIBIT

1

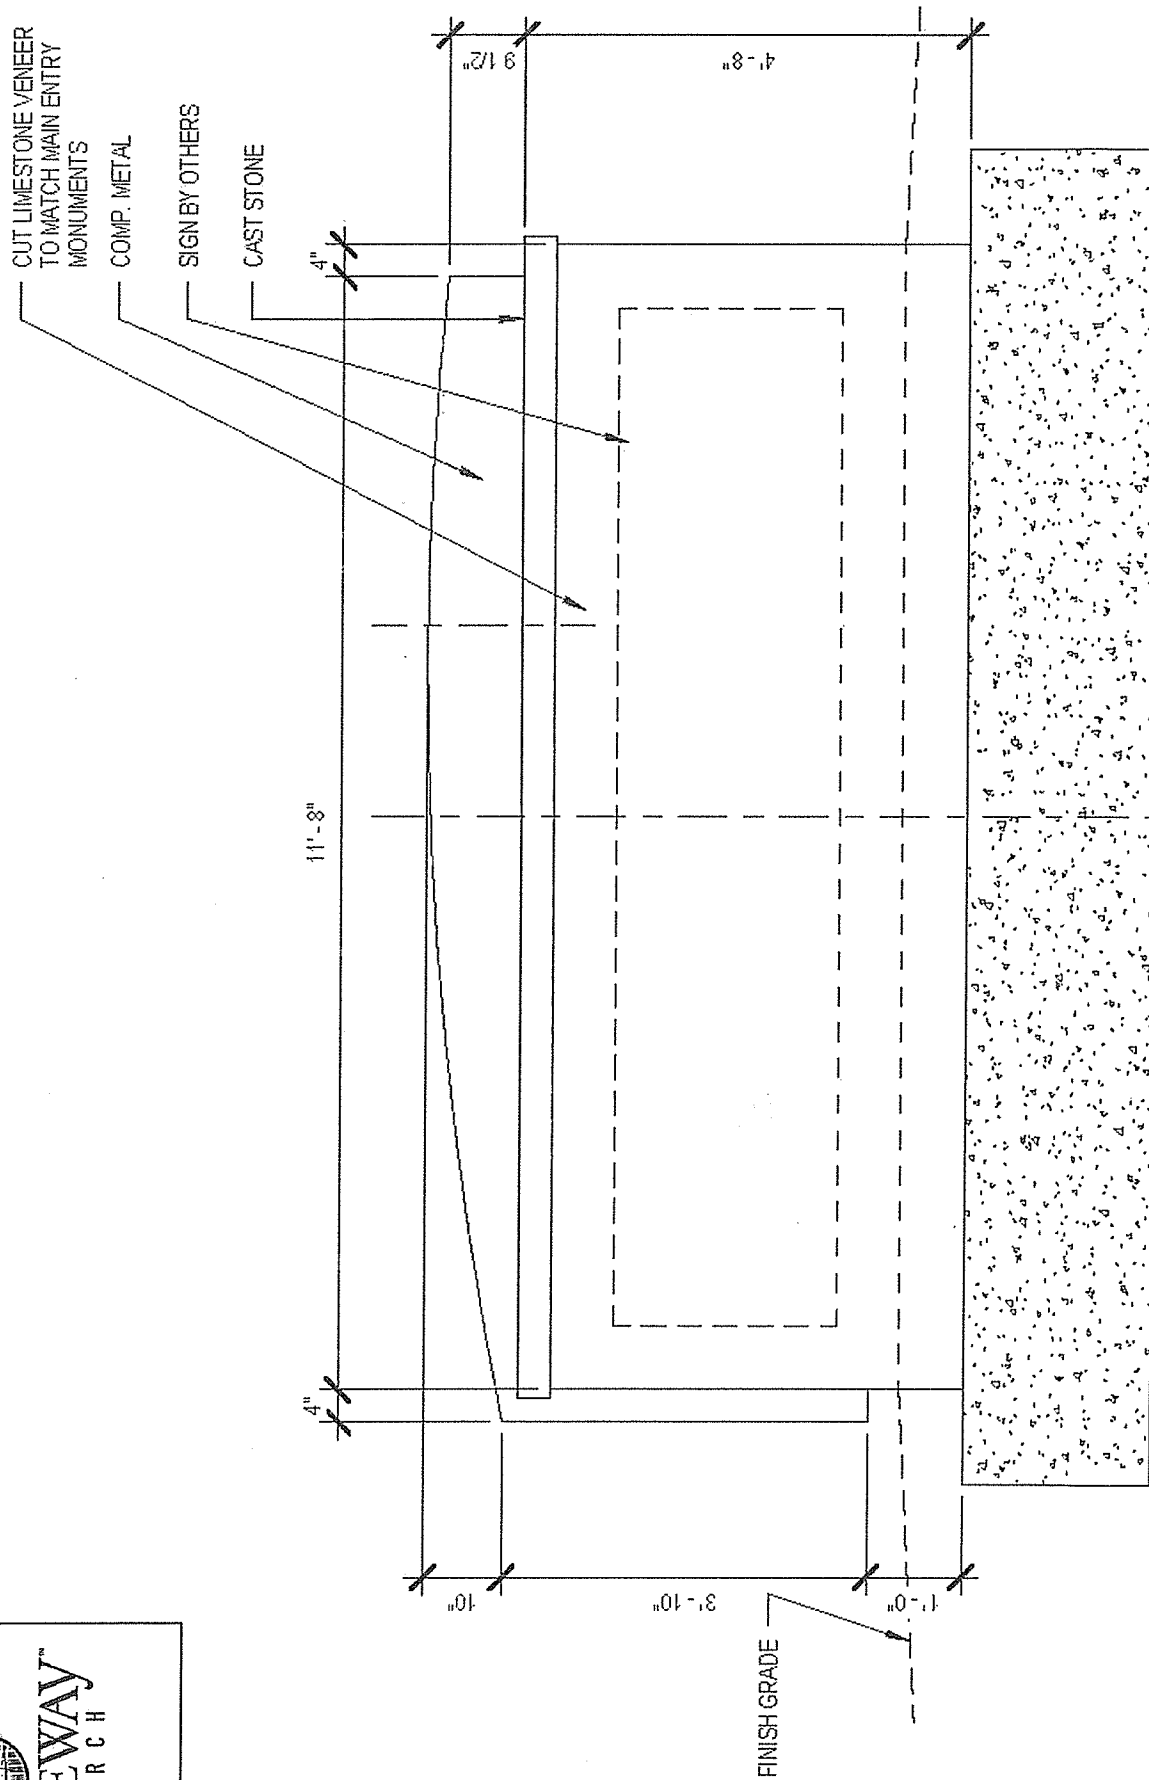


CONCEPTUAL SECONDARY ENTRY SIGN DETAIL - elevation

SCALE: 1"=1'-0"



EXHIBIT
2

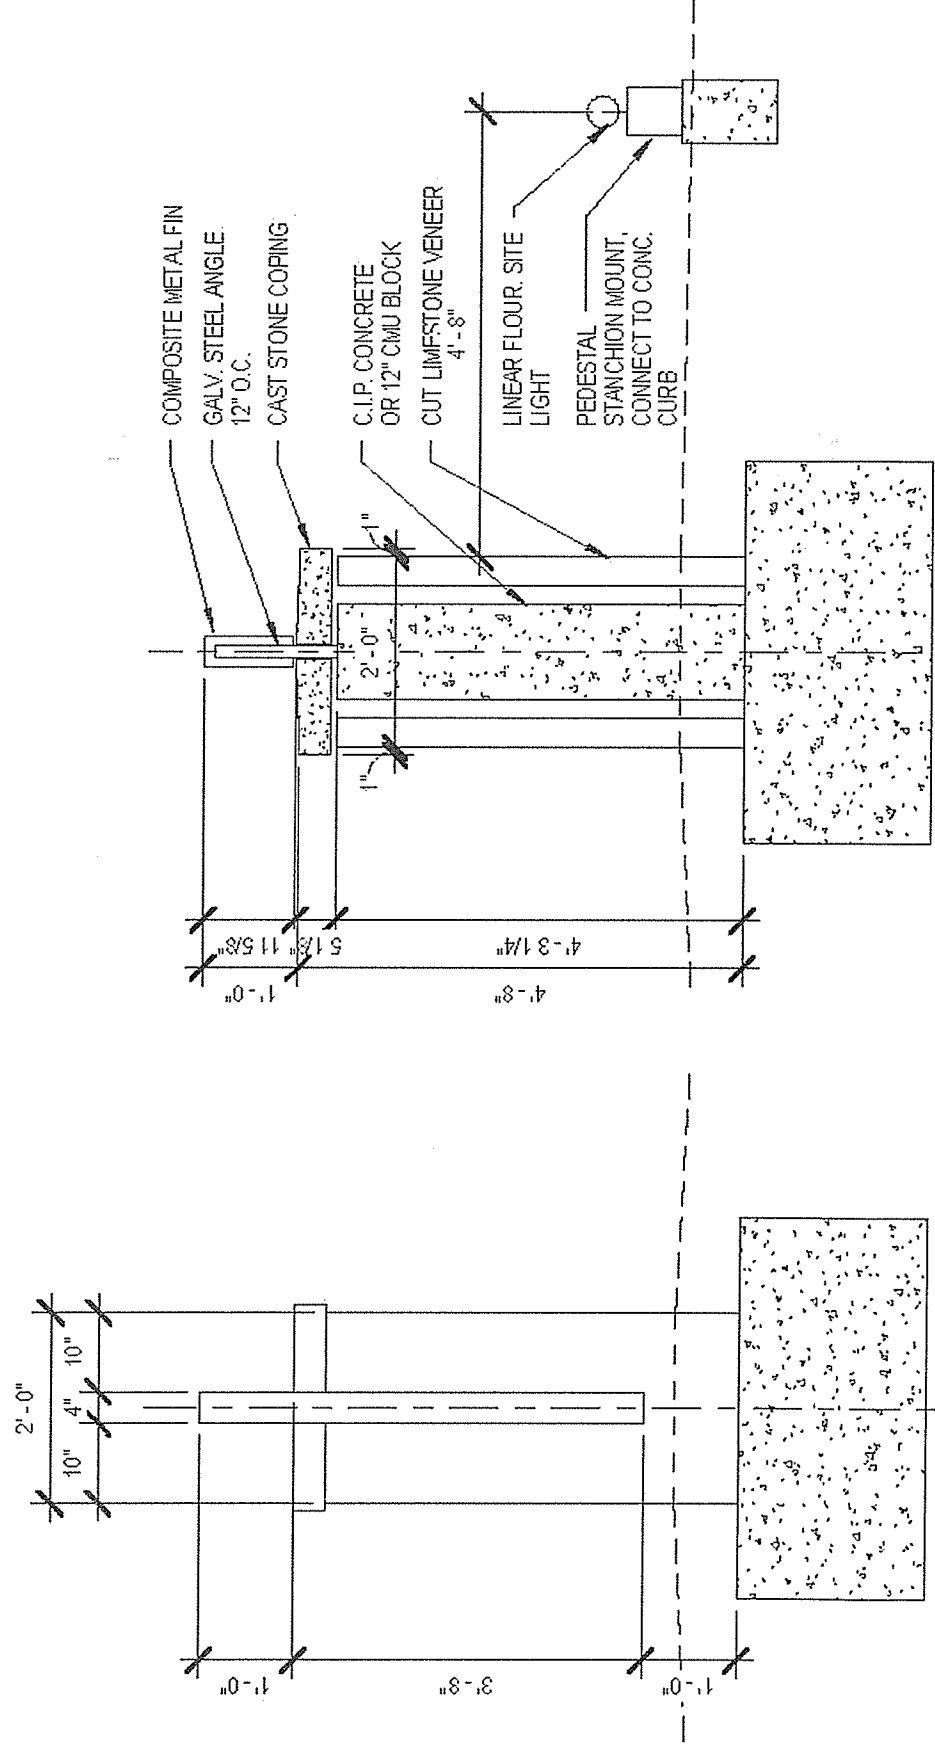

CONCEPTUAL SECONDARY ENTRY SIGN DETAIL - section

DATE: SEPTEMBER 25, 2014
PROJECT: GATEWAY CHURCH - PARKING EXPANSION
PROJECT NUMBER: 13-14
SUBJECT: SIGNAGE CONCEPT



EXHIBIT 3



EXISTING ENTRY SIGNAGE - SOUTHLAKE CAMPUS

SCALE: 1"=10'