




FACADE MATERIAL CALCULATIONS						
FACADE	TOTAL AREA	OPENING AREA	% MASONRY REQUIRED	% MASONRY PROVIDED	ACCENT TEXTURE	MEETS ORD.
NORTH	3006 S.F.	85 S.F.	100 %	100 %	135 S.F	YES
EAST	1264 S.F.	337 S.F.	100 %	100 %	0 S.F.	YES
SOUTH	3156 S.F.	726 S.F.	100 %	100 %	240 S.F	YES
WEST	1264 S.F.	109 S.F.	100 %	100 %	192 S.F	YES

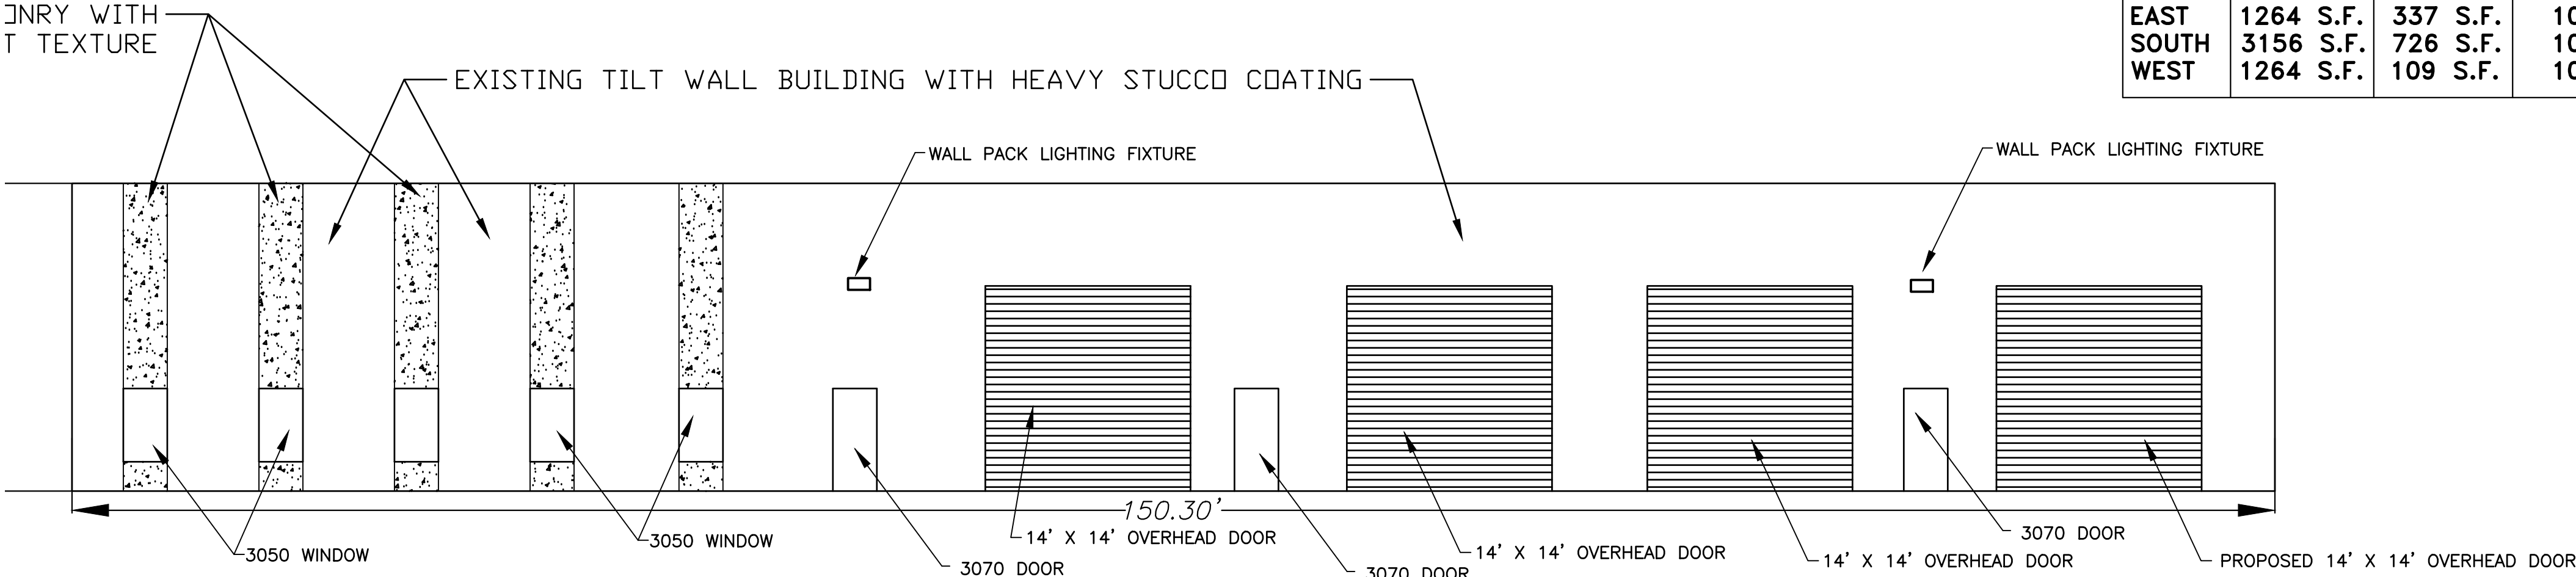


SOUTH ELEVATION EXISTING BUILDING
1/8" = 1'-0"

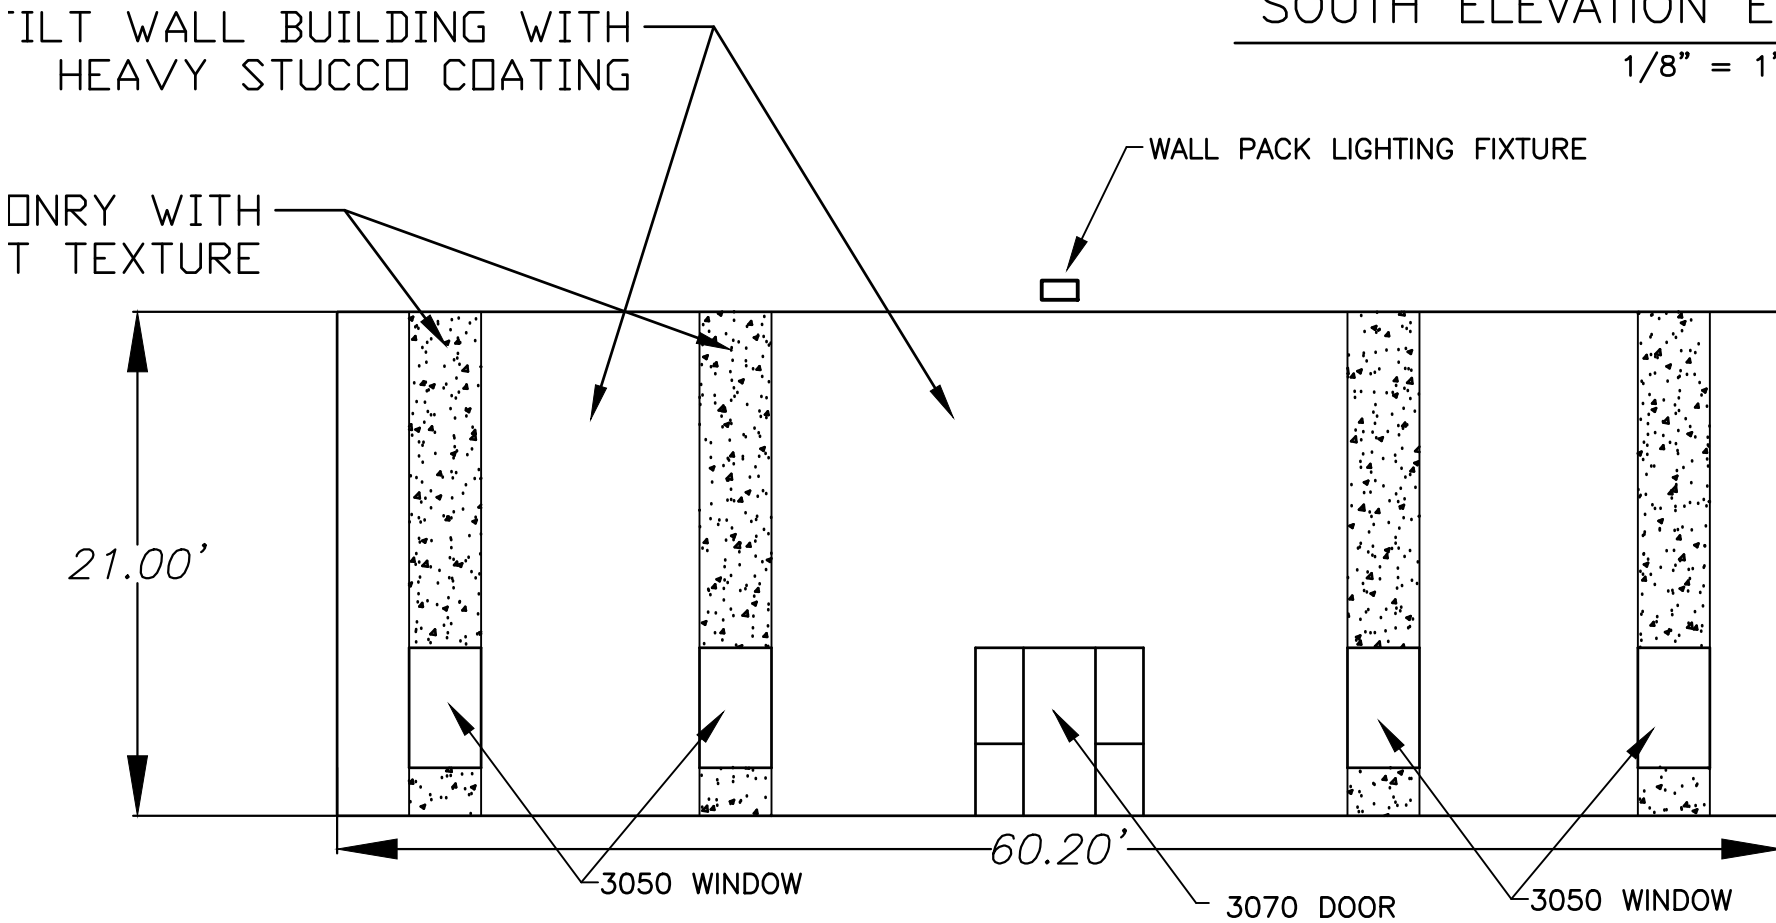

WEST ELEVATION EXISTING BUILDING
1/8" = 1'-0"

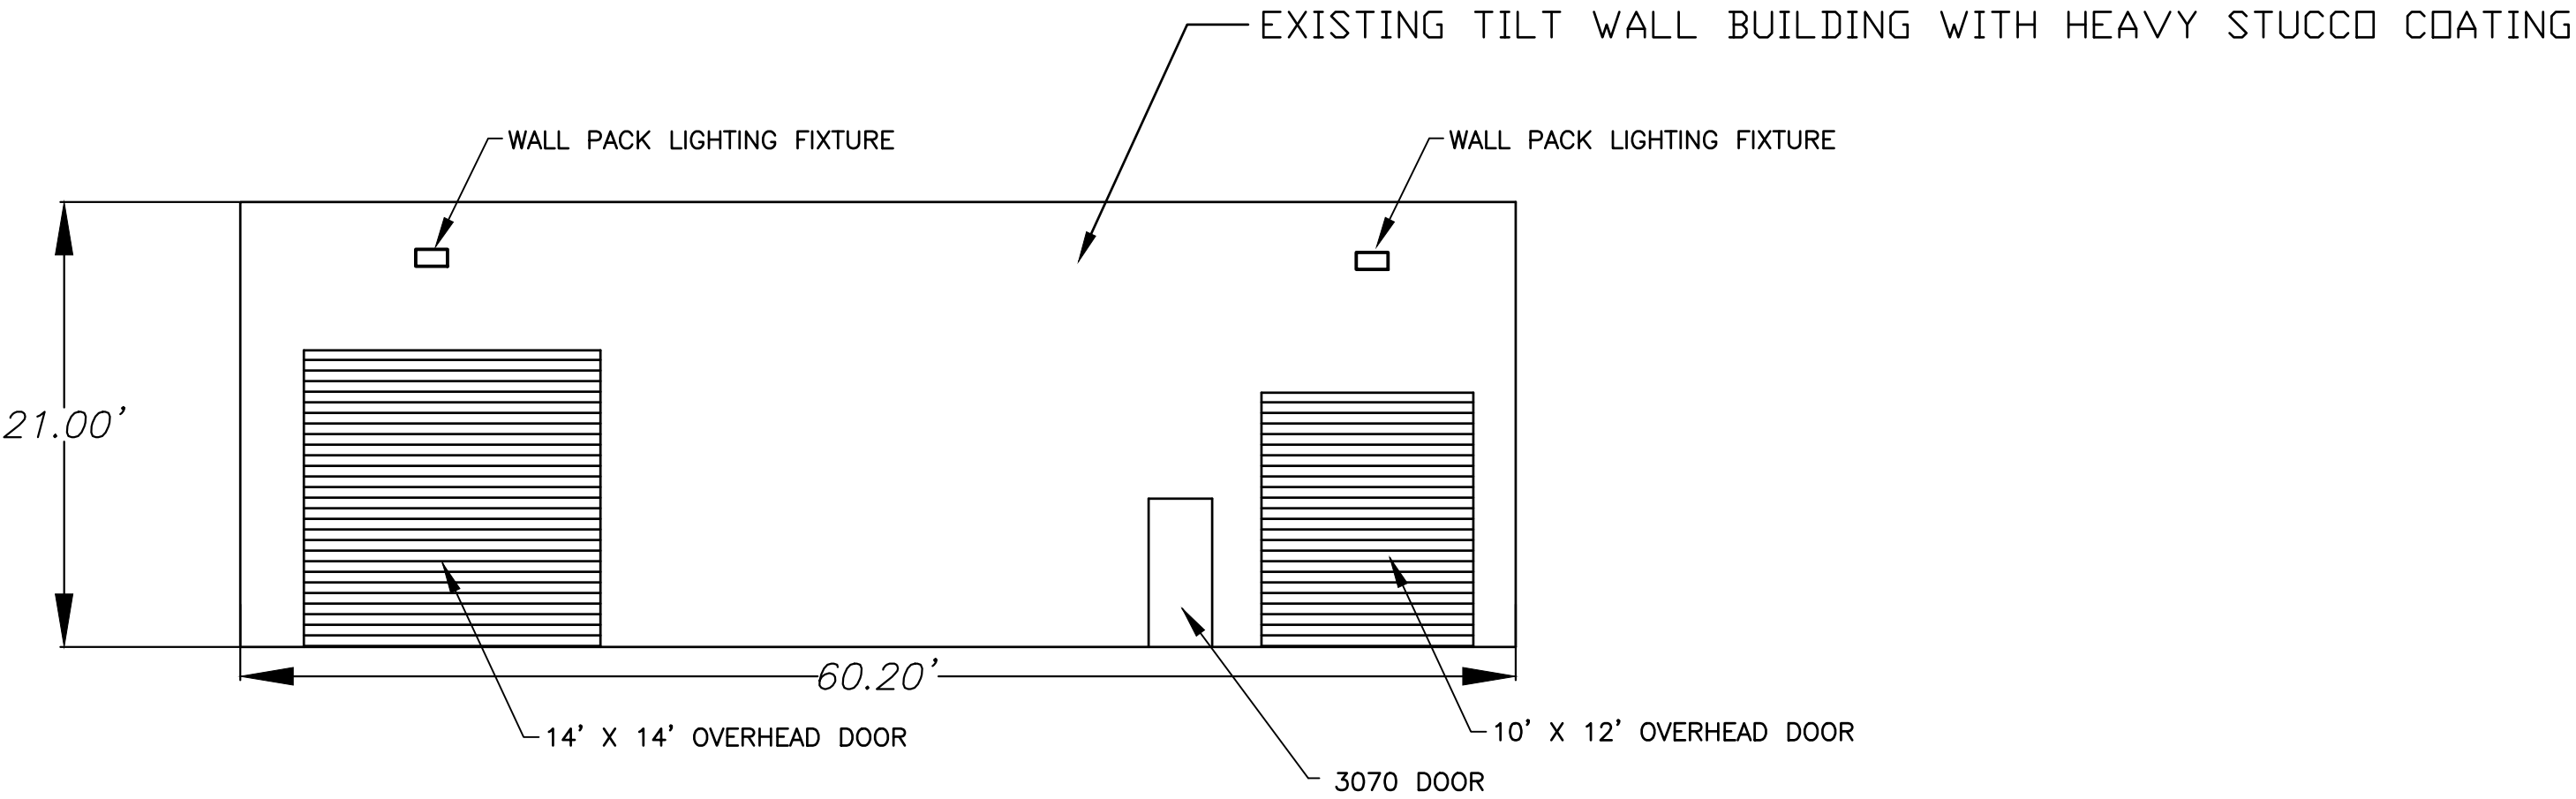

EAST ELEVATION EXISTING BUILDING
1/8" = 1'-0"

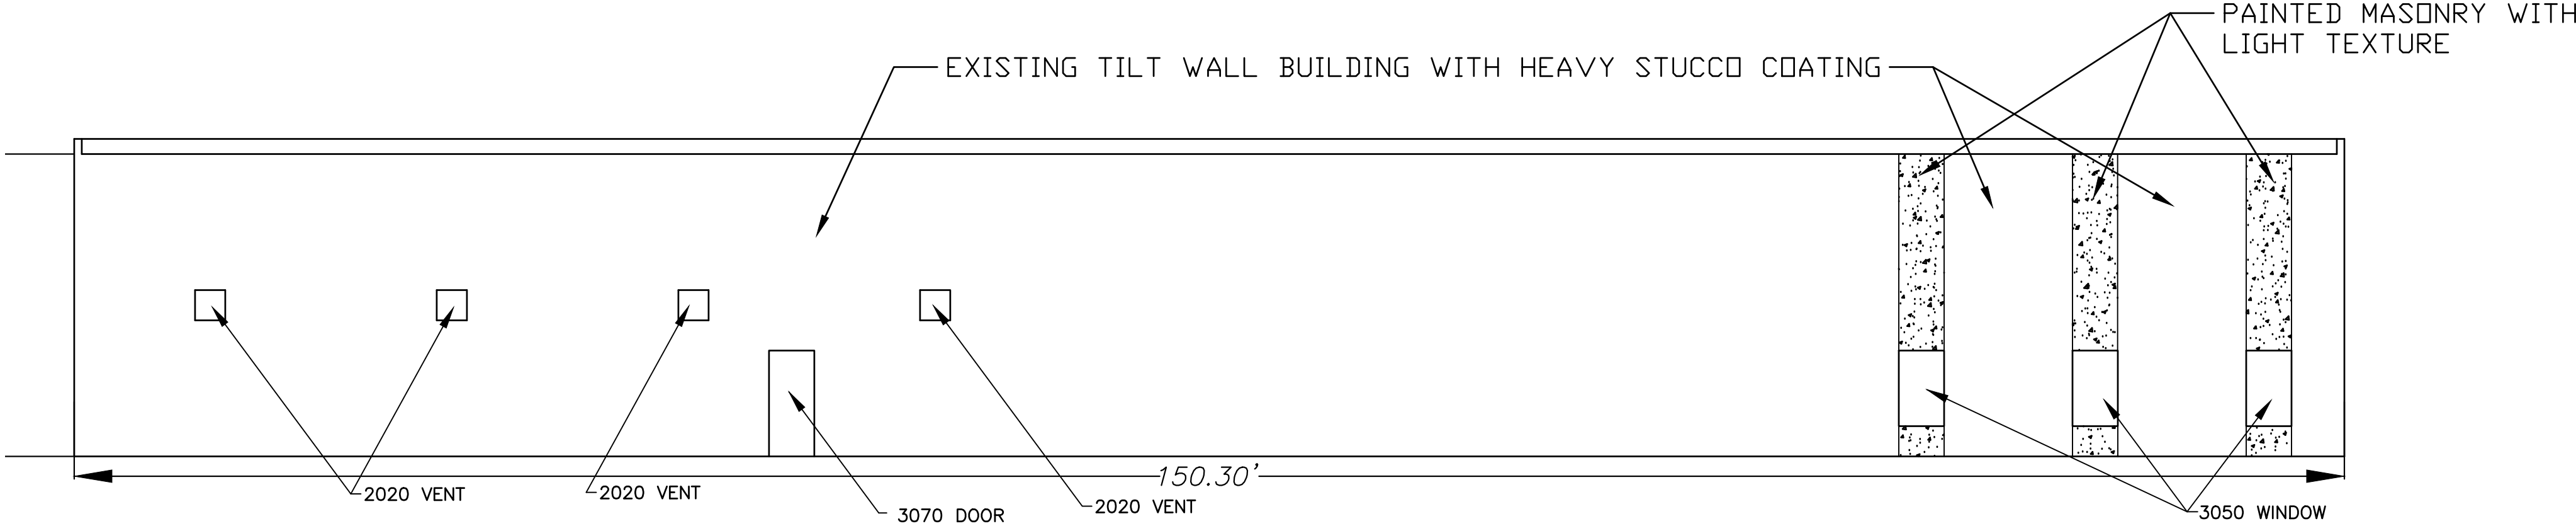

NORTH ELEVATION EXISTING BUILDING
1/8" = 1'-0"

ELEVATIONS
EXISTING TWO STORY
TILT WALL BUILDING
3001 ROY ORR BOULEVARD
CITY OF GRAND PRAIRE
DALLAS COUNTY, TEXAS