


Exhibit "D"

CONTRACTOR		DRAFTSMAN		BUILDING ADDITION	
521 Bokers Branch Rd. Texas Horse Stalls Waco, TX 75167 Tel: 214 288-9939		Eng. Amer S. Bani-Mustafa 3519 Willowood Circle Arlington, TX 76015 Tel: 469 939-5099 E-mail: omersym@yahoo.com		Belot Investment Inc. 301 N. Bell Line Grand Prairie, TX 75050 Tel: 817 412-9270	
DATE		REV.		DESCRIPTION	
10/22/2014		01		For Pre-DRG Review	
10/25/2014		02		Following DRG Meeting	
10/29/2014		03		Dumpster Location	
PROJECT NO: 318141		DATE: 9/15/2014		DRAWN BY: Eng.	
APPROVED BY:		Amer. Bani-Mustafa		DRAWING TITLE	
SITE /		PARKING AREAS		DRAWING TITLE	
SHEET NO. A3		CASE NO.		SU141103	

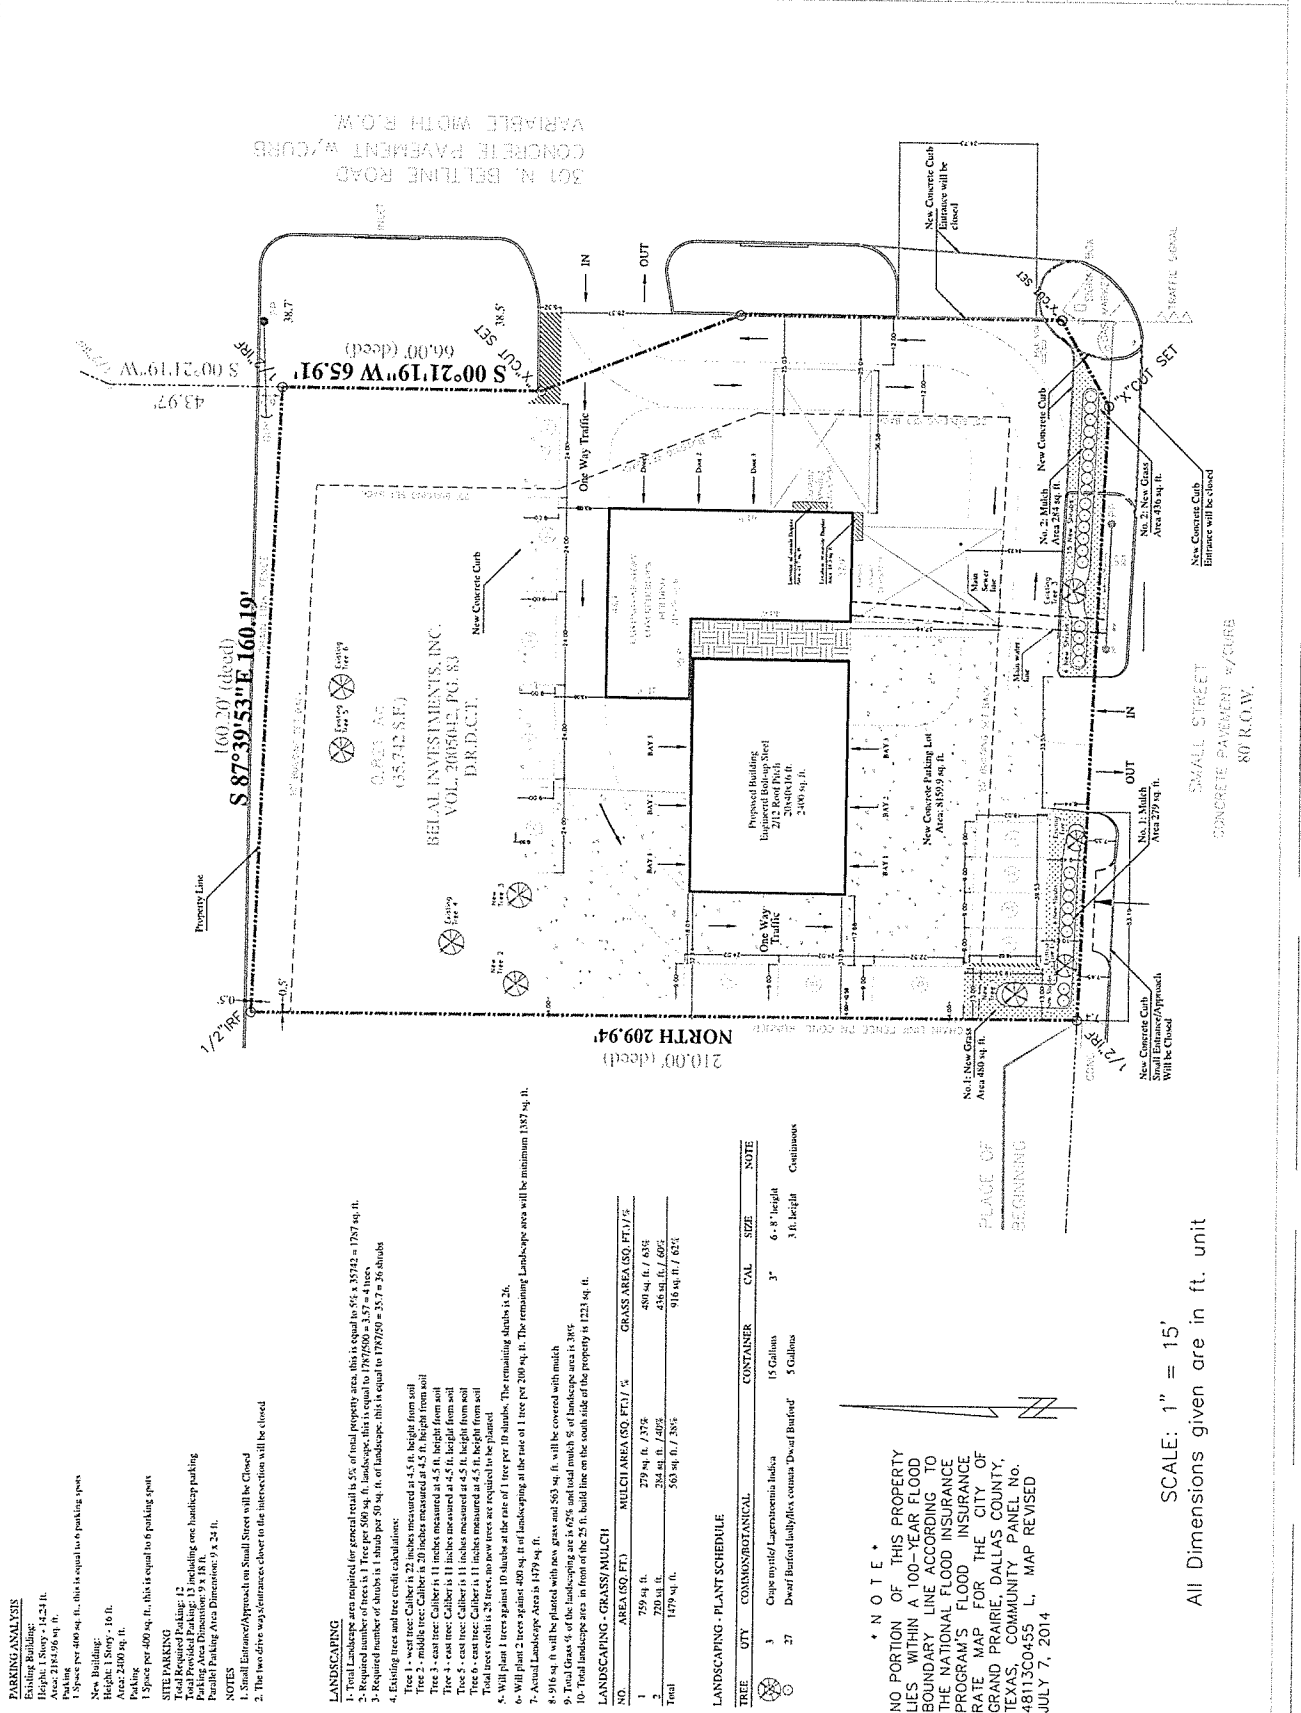

TREE	QTY	COMMON/BOTANICAL	CUSTOMER	CAL	SIZE	NOTE
3	27	Crape myrtle / Lagerstroemia indica	15 Gallons	3"	6' - 8' height	Continuous
27	27	Dwarf Barford bailliflex cormus Dwarf Barford	5 Gallons		3.6' height	Continuous

* NOTE *

NO PORTION OF THIS PROPERTY LIES WITHIN A 100-YEAR FLOOD BOUNDARY LINE ACCORDING TO THE NATIONAL FLOOD INSURANCE PROGRAM'S FLOOD INSURANCE RATE MAP FOR THE CITY OF GRAND PRAIRIE, DALLAS COUNTY, TEXAS, COMMUNITY PANEL NO. 48113C0455 L, MAP REVISED JULY 7, 2014

SCALE: 1" = 15'

All Dimensions given are in ft. unit