


TPW METAL FINISHING, LLC
INST. NO. 20080009656
O.P.R.D.C.T.

SCALE: 1" = 20'
0 10 20

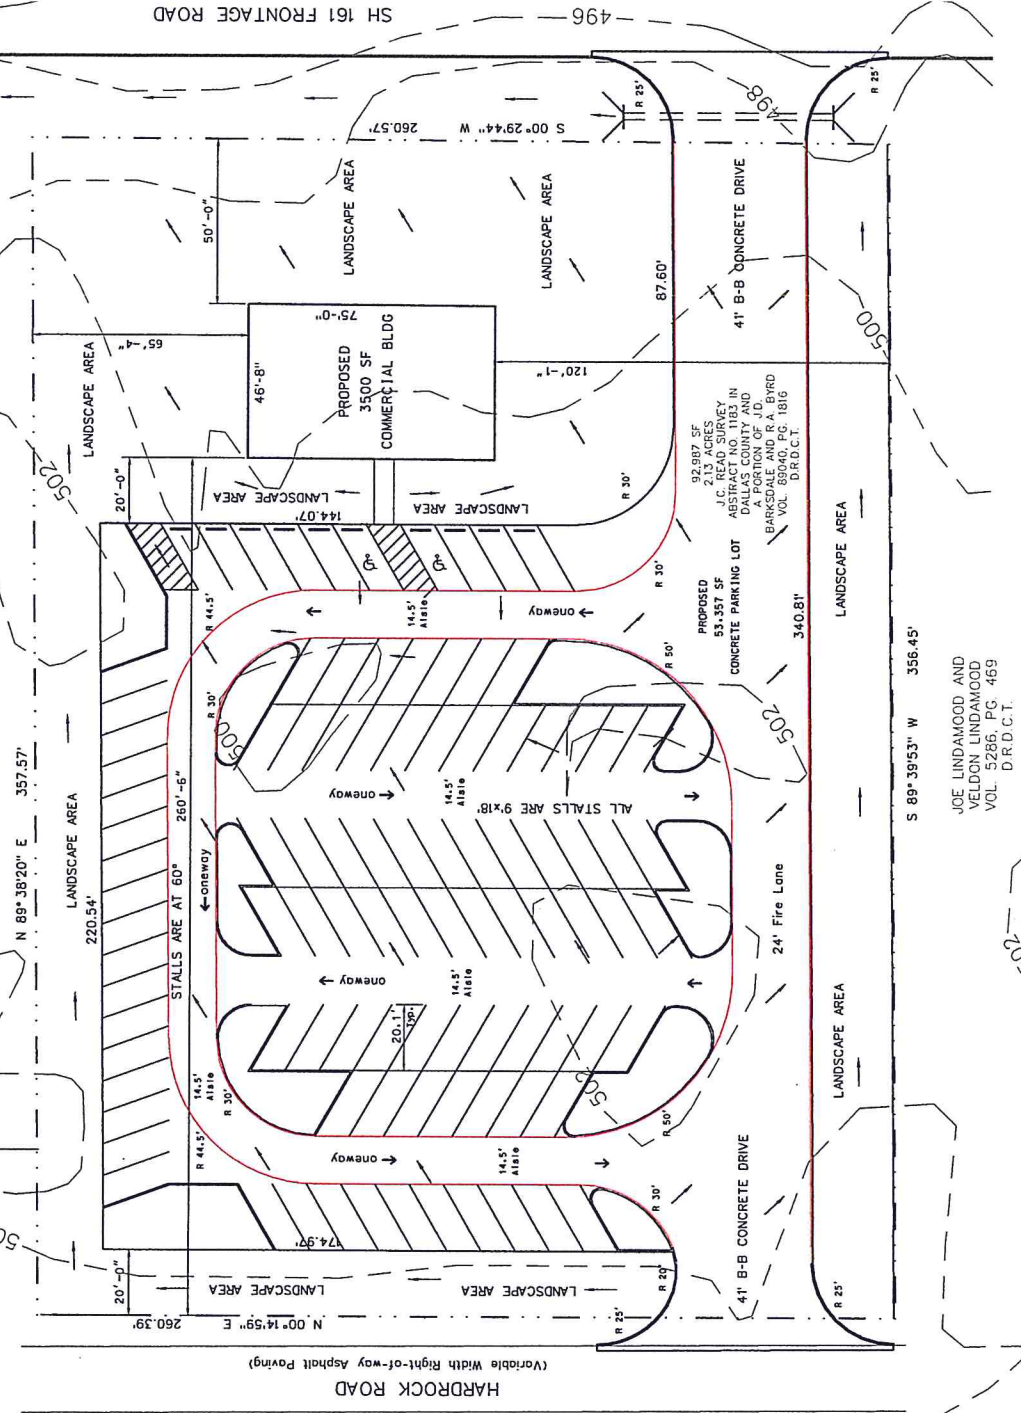

LEGEND

- PROPERTY LINE
- EXISTING CONTOUR
- EXISTING CONTOUR ELEVATION

PROPOSED DIRECTION OF FLOW

PRELIM
COMMERC
3409
GRF
DALLA
FEBRU

S 89°39'53" W 356.45'
JOE LINDAMOOD AND
VELDON LINDAMOOD
VOL. 5286, PG. 469
D.R.D.C.T.

92,987 SF
J.C. READ SURVEY
ABSTRACT NO. 1183 IN
DALLAS COUNTY AND
JACKSON COUNTY
BARKSDALE AND P.A. BYRD
VOL. 89040, PG. 1816
D.R.D.C.T.

PROPOSED
53,357 SF
CONCRETE PARKING LOT

24' Fire Lane

41' B-B CONCRETE DRIVE

41' B-B CONCRETE DRIVE

HARDROCK ROAD
(Variable Width Right-of-Way Asphalt Paving)

SH 161 FRONTAGE ROAD