


Exhibit B - Site Plan
Page 1 of 1

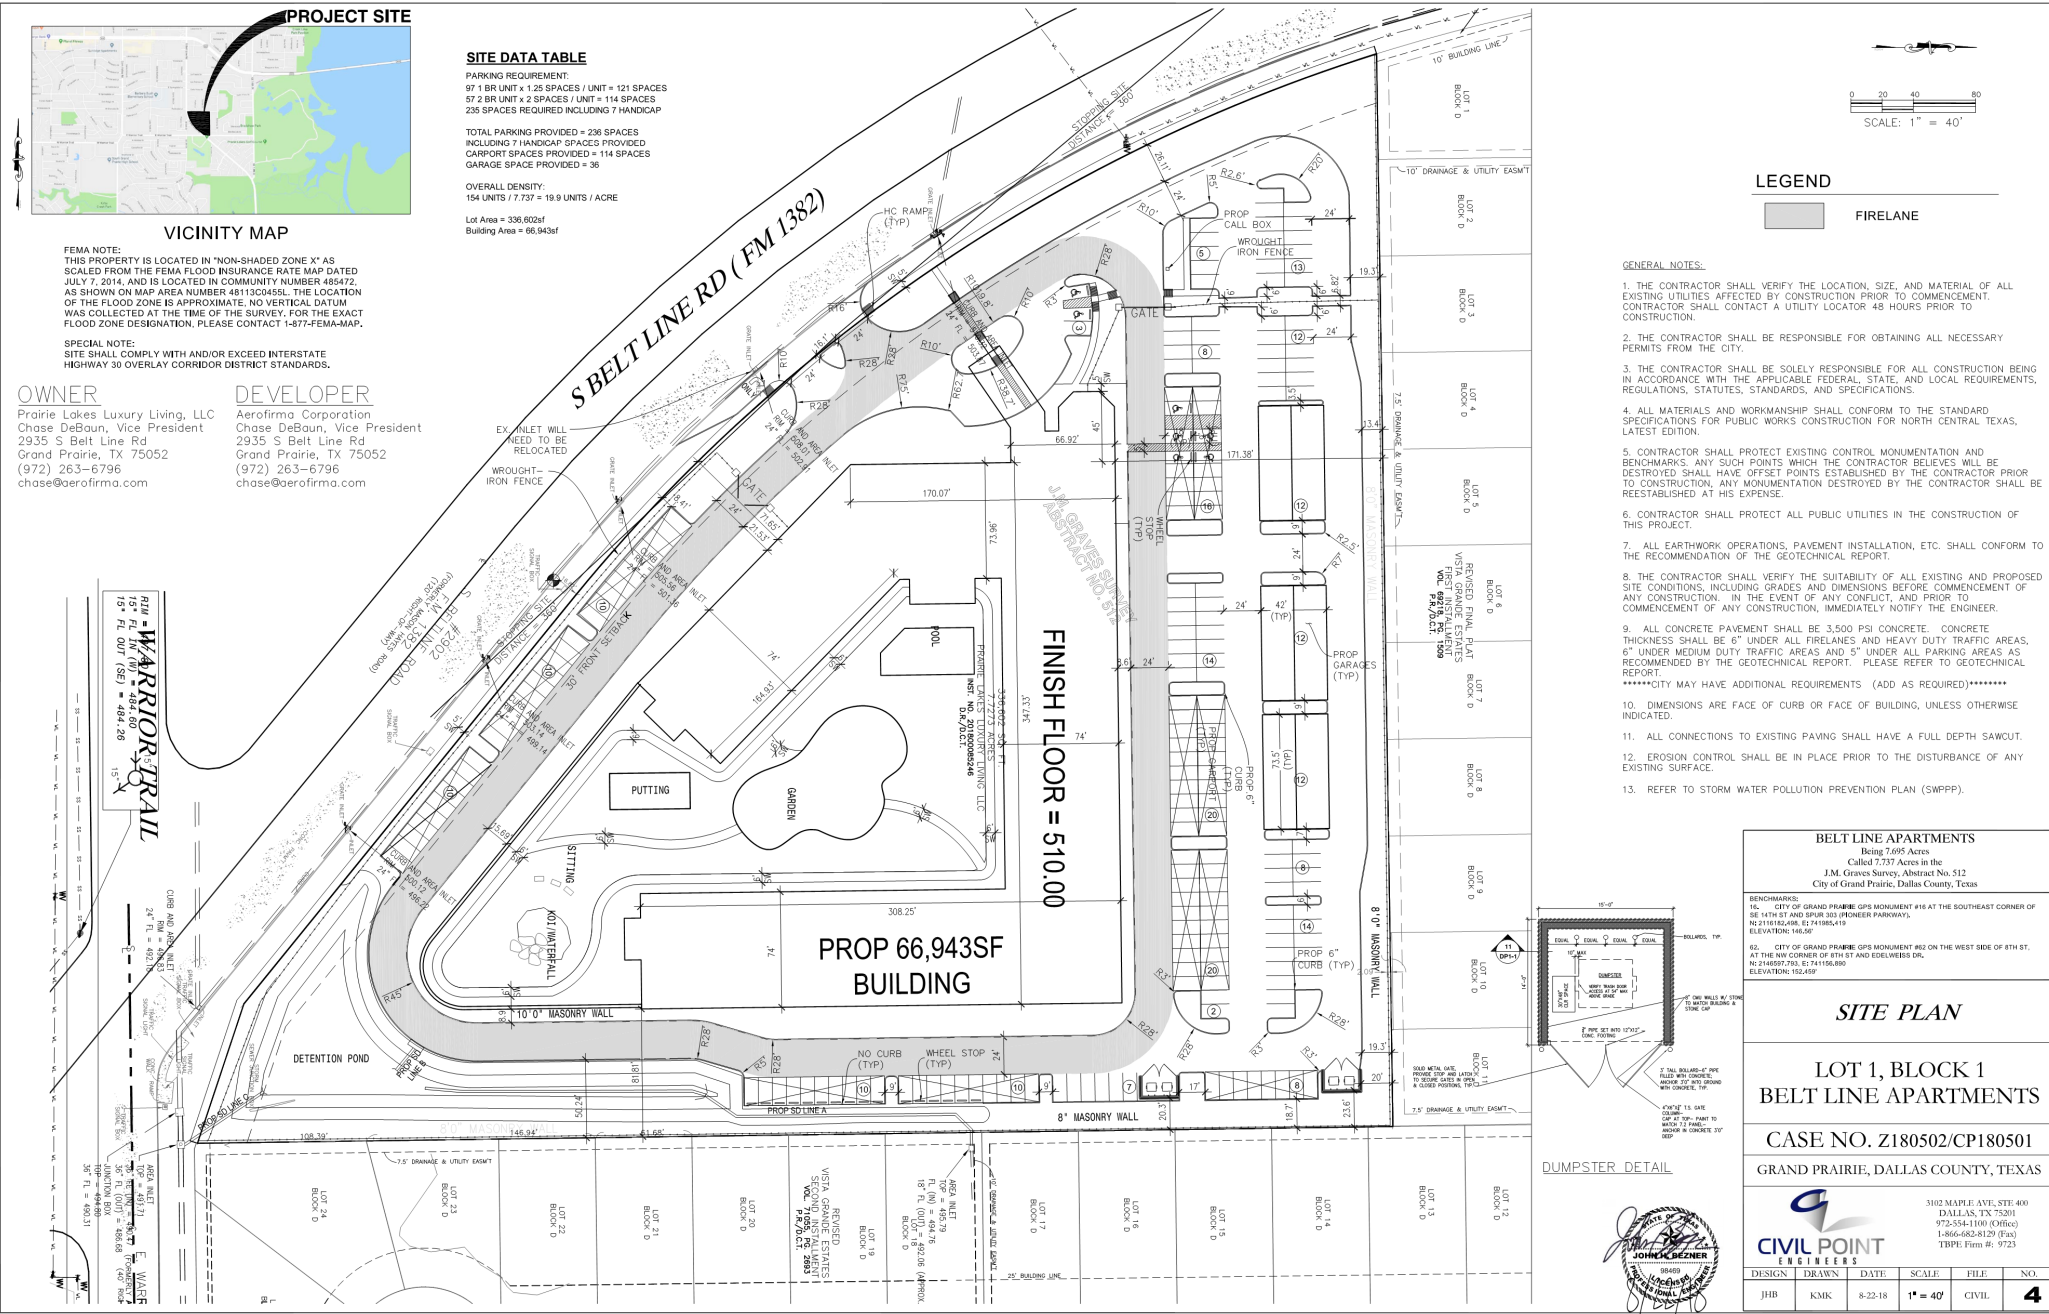

CASE NO. S180901

CASE NO.: S180901