

# WILDLIFE PARKWAY

WILDLIFE  
COMMERCE  
PARK

BUILDING 14

GRAND PRAIRIE, TEXAS

A DEVELOPMENT OF:

## ISSUE LOG

DATE ISSUE	DESCRIPTION
06-18-2019	PLANNING SUBMITTAL
07-19-2019	PLANNING SUBMITTAL

## REVISION LOG


[illegible]

ISSUED FOR:

☒ PRELIMINARY -  
NOT FOR CONSTRUCTION  
☐ BIDDING / PERMIT  
☐ REVISION / ADDENDUM  
☐ FOR CONSTRUCTION



5310 HARVEST HILL RD.  
SUITE 136  
DALLAS, TEXAS 75230  
972 . 788 . 1010  
[www.obrienarch.com](http://www.obrienarch.com)

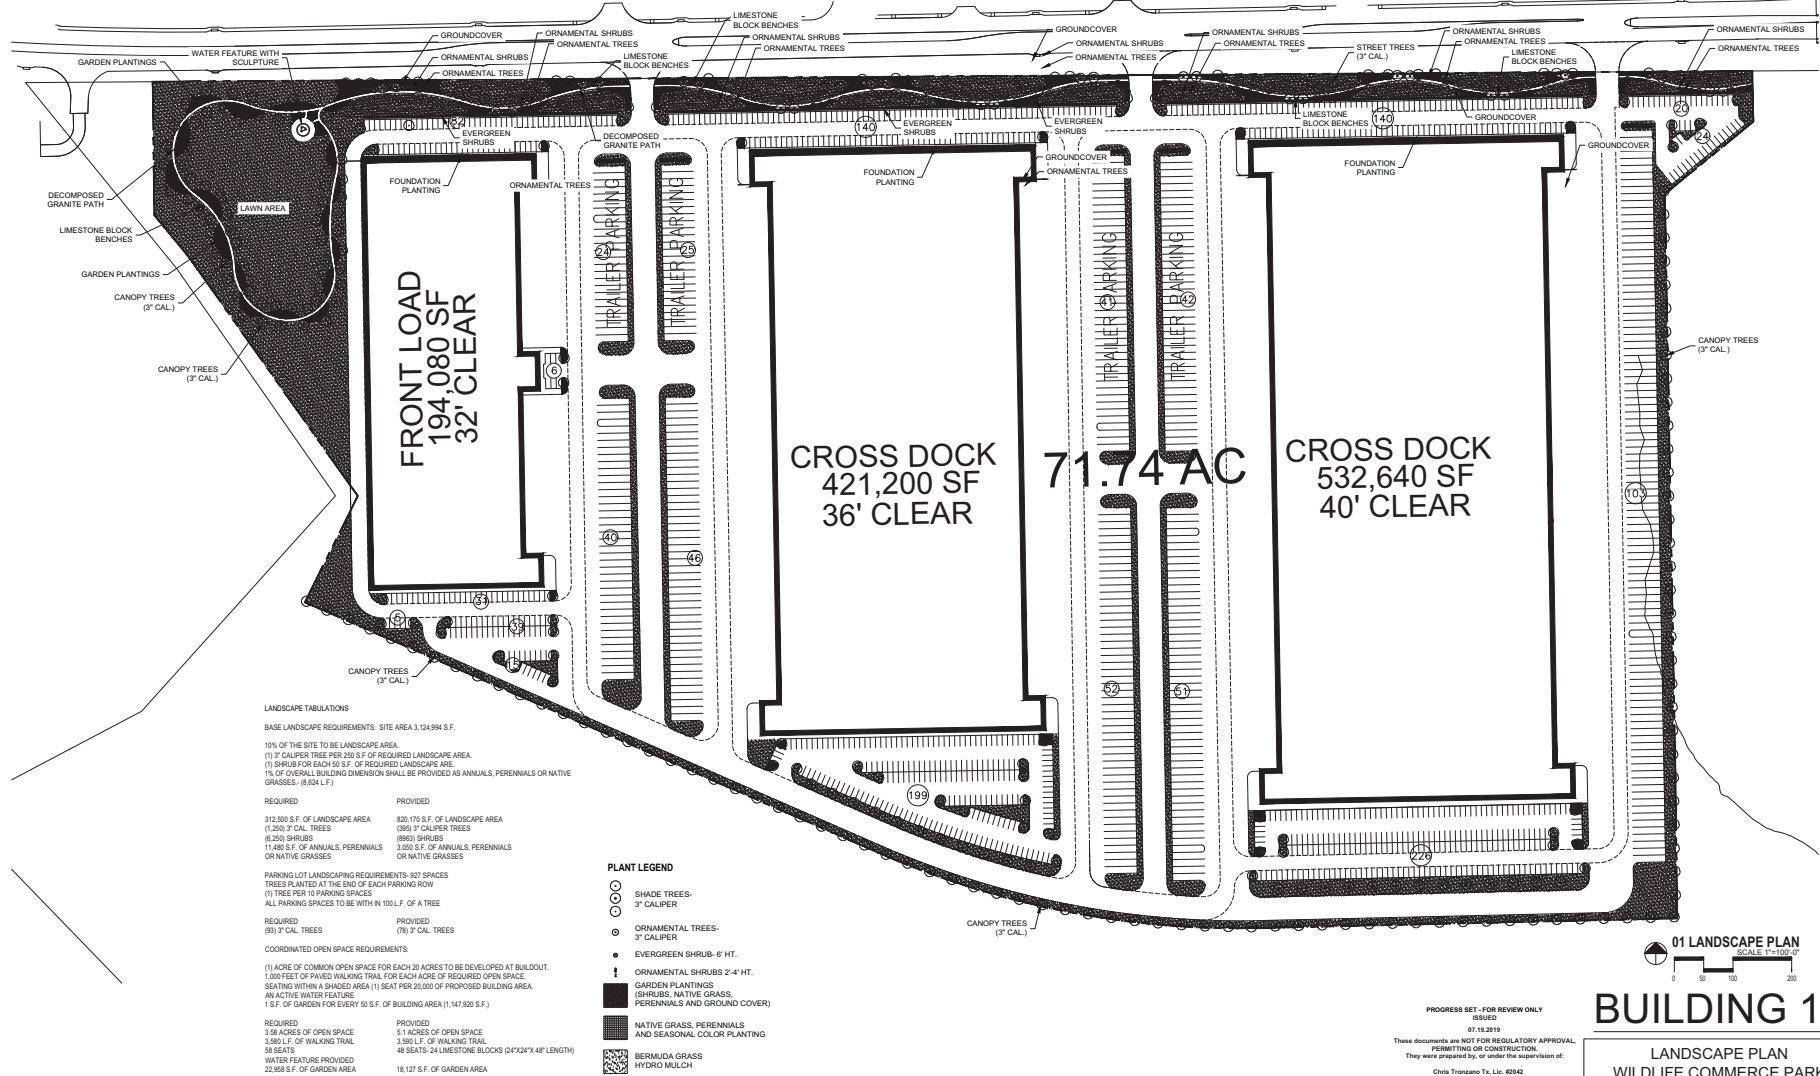

PROGRESS SET - FOR REVIEW ONLY  
ISSUED  
07.19.2019

These documents are NOT FOR REGULATORY APPROVAL,  
PERMITTING OR CONSTRUCTION.  
They were prepared by, or under the supervision of:

Chris Tronzano Tx. Lic. #2042  
Studio Green Spot, Inc.

LANDSCAPE ARCHITECT  
STUDIO GREEN SPOT, INC.  
1784 W. McDERMOTT DRIVE  
SUITE 110  
ALLEN, TEXAS 75013  
CHRIS TRONZANO  
(469) 369-4448  
CHRIS@STUDIUGREENSPOT.COM


## BUILDING 14

LANDSCAPE PLAN  
WILDLIFE COMMERCE PARK  
BELTLINE RD  
BUILDING 14  
CASE #S190802  
CITY OF GRAND PRAIRIE,  
DALLAS COUNTY, TEXAS

DATE SEAL:	ARCH. PROJ. #	SCALE:
07/19/2019	19042	REF. DRAWING
SHEET NO.		

L.1

COPYRIGHT © 2018 OBERN THESE DRAWINGS, OR PARTS  
HEREOF, MAY NOT BE REPRODUCED IN ANY FORM, BY ANY  
METHOD, FOR ANY PURPOSE, WITHOUT PRIOR WRITTEN  
CONSENT FROM OBERN.

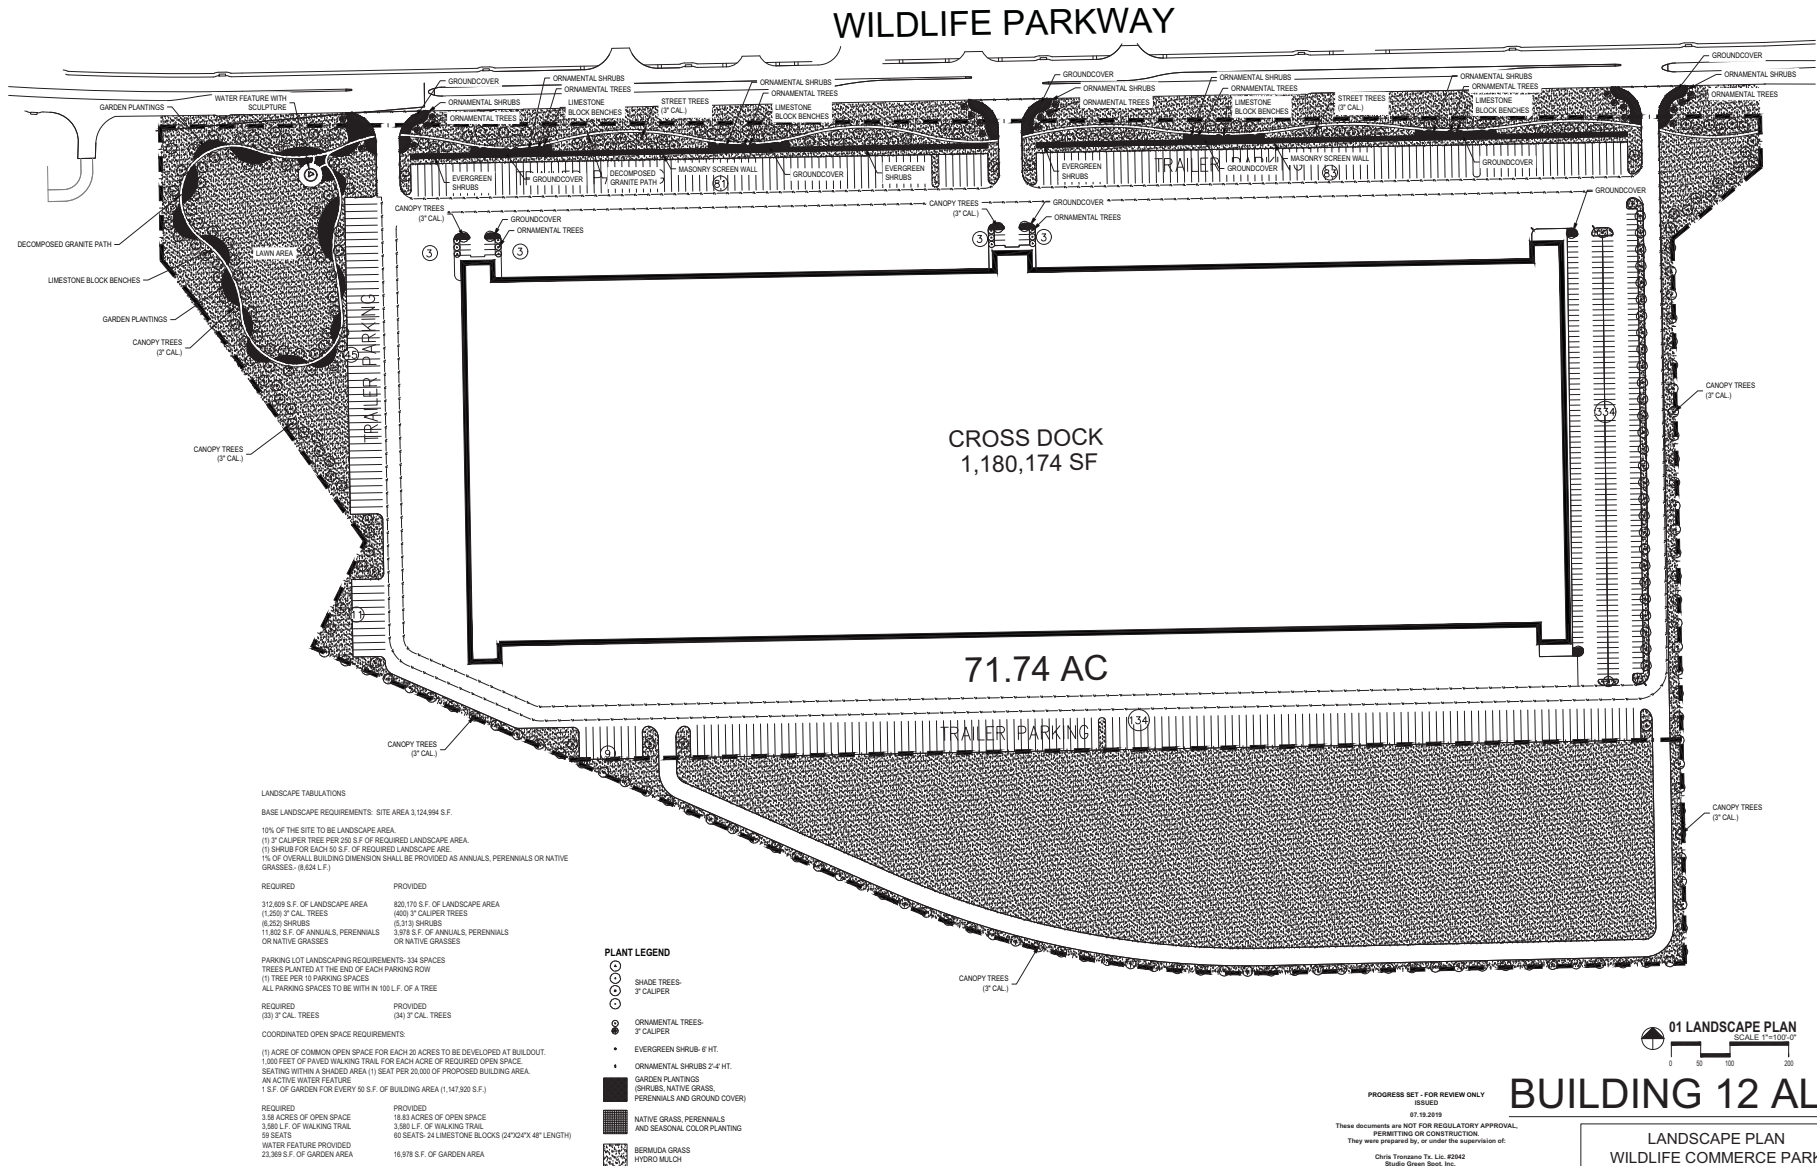

WILDLIFE  
COMMERCE  
PARK

BUILDING 12

GRAND PRAIRIE, TEXAS

A DEVELOPMENT OF:

## ISSUE LOG

[illegible]

## REVISION LOG

[illegible]

ISSUED FOR:

**PRELIMINARY -  
NOT FOR CONSTRUCTION**

☐ BIDDING / PERMIT

☐ REVISION / ADDENDUM

<input type="checkbox"/>	FOR CONSTRUCTION



5310 HARVEST HILL RD.  
SUITE 136  
DALLAS, TEXAS 75230  
972 . 788 . 1010  
[www.obrienarch.com](http://www.obrienarch.com)

DATE SEAL:	ARCH. PROJ. #:	SCALE:
------------	----------------	--------

SHEET NO.

L.1

COPYRIGHT © 2018 ORIGIN THESE DRAWINGS, OR PARTS THEREOF, MAY NOT BE REPRODUCED IN ANY FORM, BY ANY